


1 Commercial Entrance Elevation 1:50

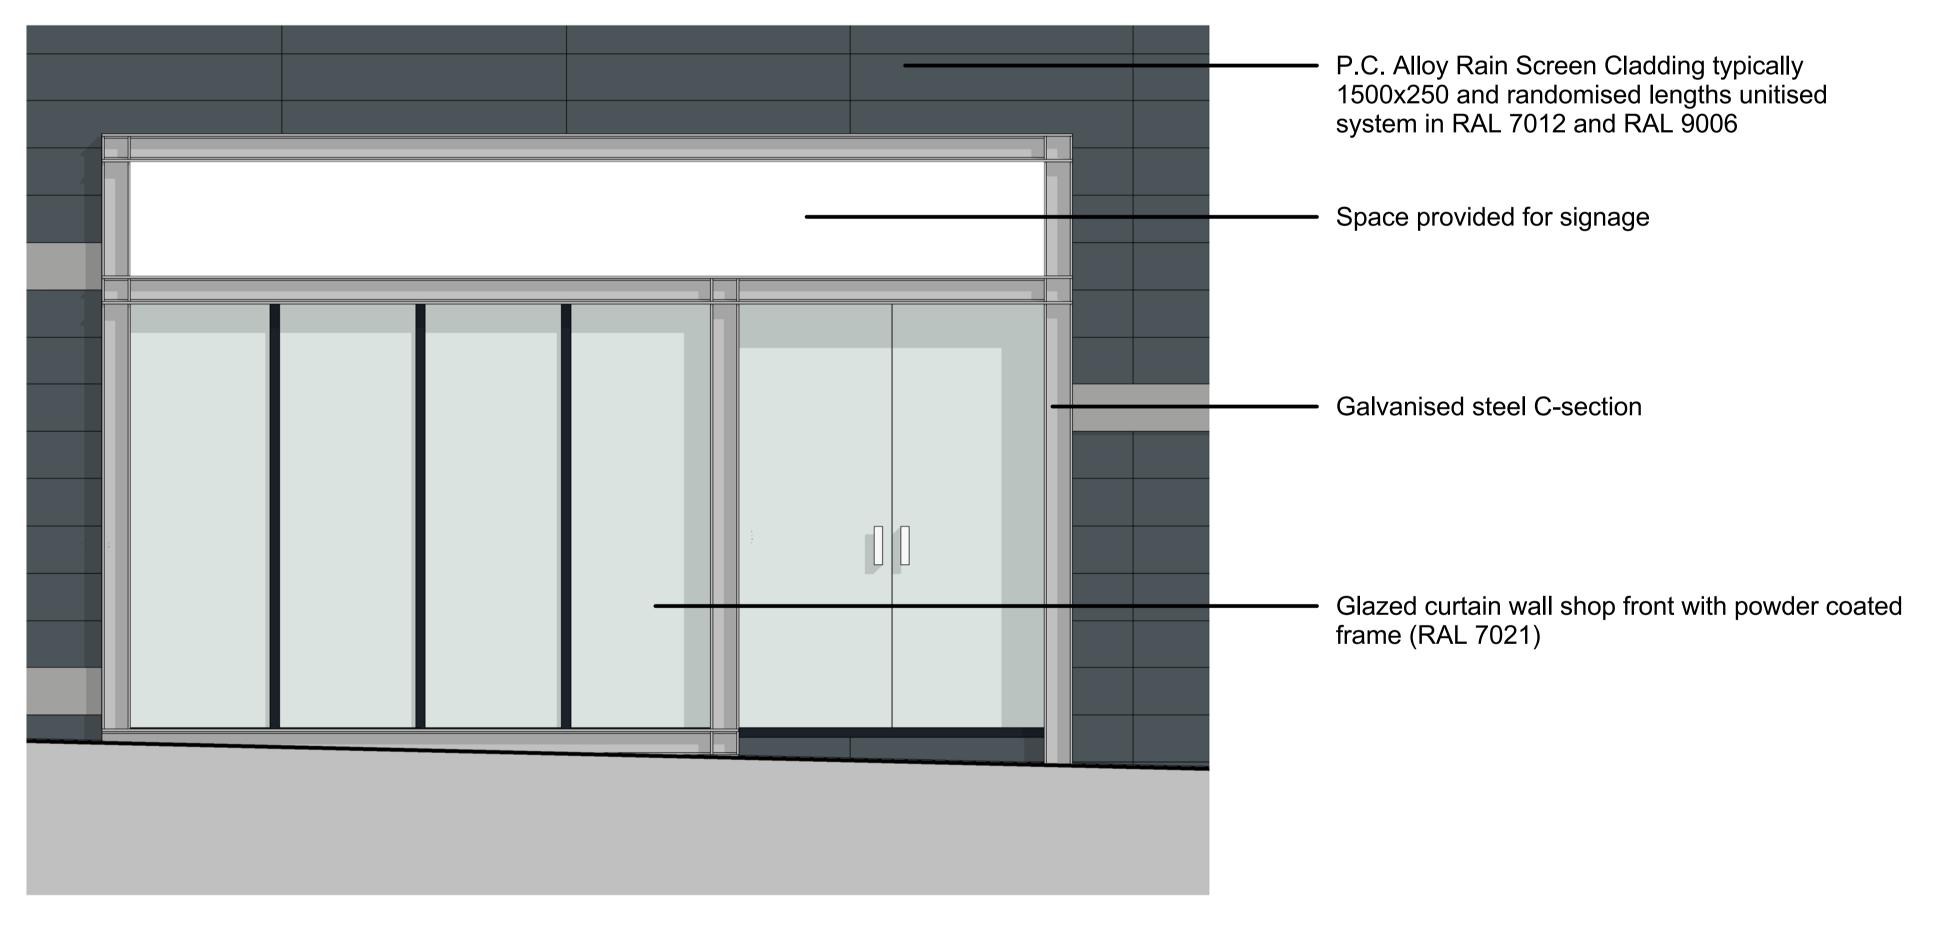

2 Commercial Entrance Detail 1:20

REV. DATE COMMENT

CONCEPT PLANNING BUILDING CONTROL

COMMENT TENDER CONSTRUCTION

UNIT 4
BOTANIC ESTATE
198 EDGE LANE
LIVERPOOL
L7 9PL

T: 0151 228 4666
F: 0151 228 4666
E: admin@dvarchitects.co.uk

CLIENT:

PROJECT:
St James Court

DRAWING:
Commercial Entrance Details and

Materiality

DRAWING N°:

DRAWING N°: REV: 1386\_P\_1001

SCALE: As indicated LW CHECKED: BH DATE: 06.11.2015