



1 Internal Courtyard View
1 : 50

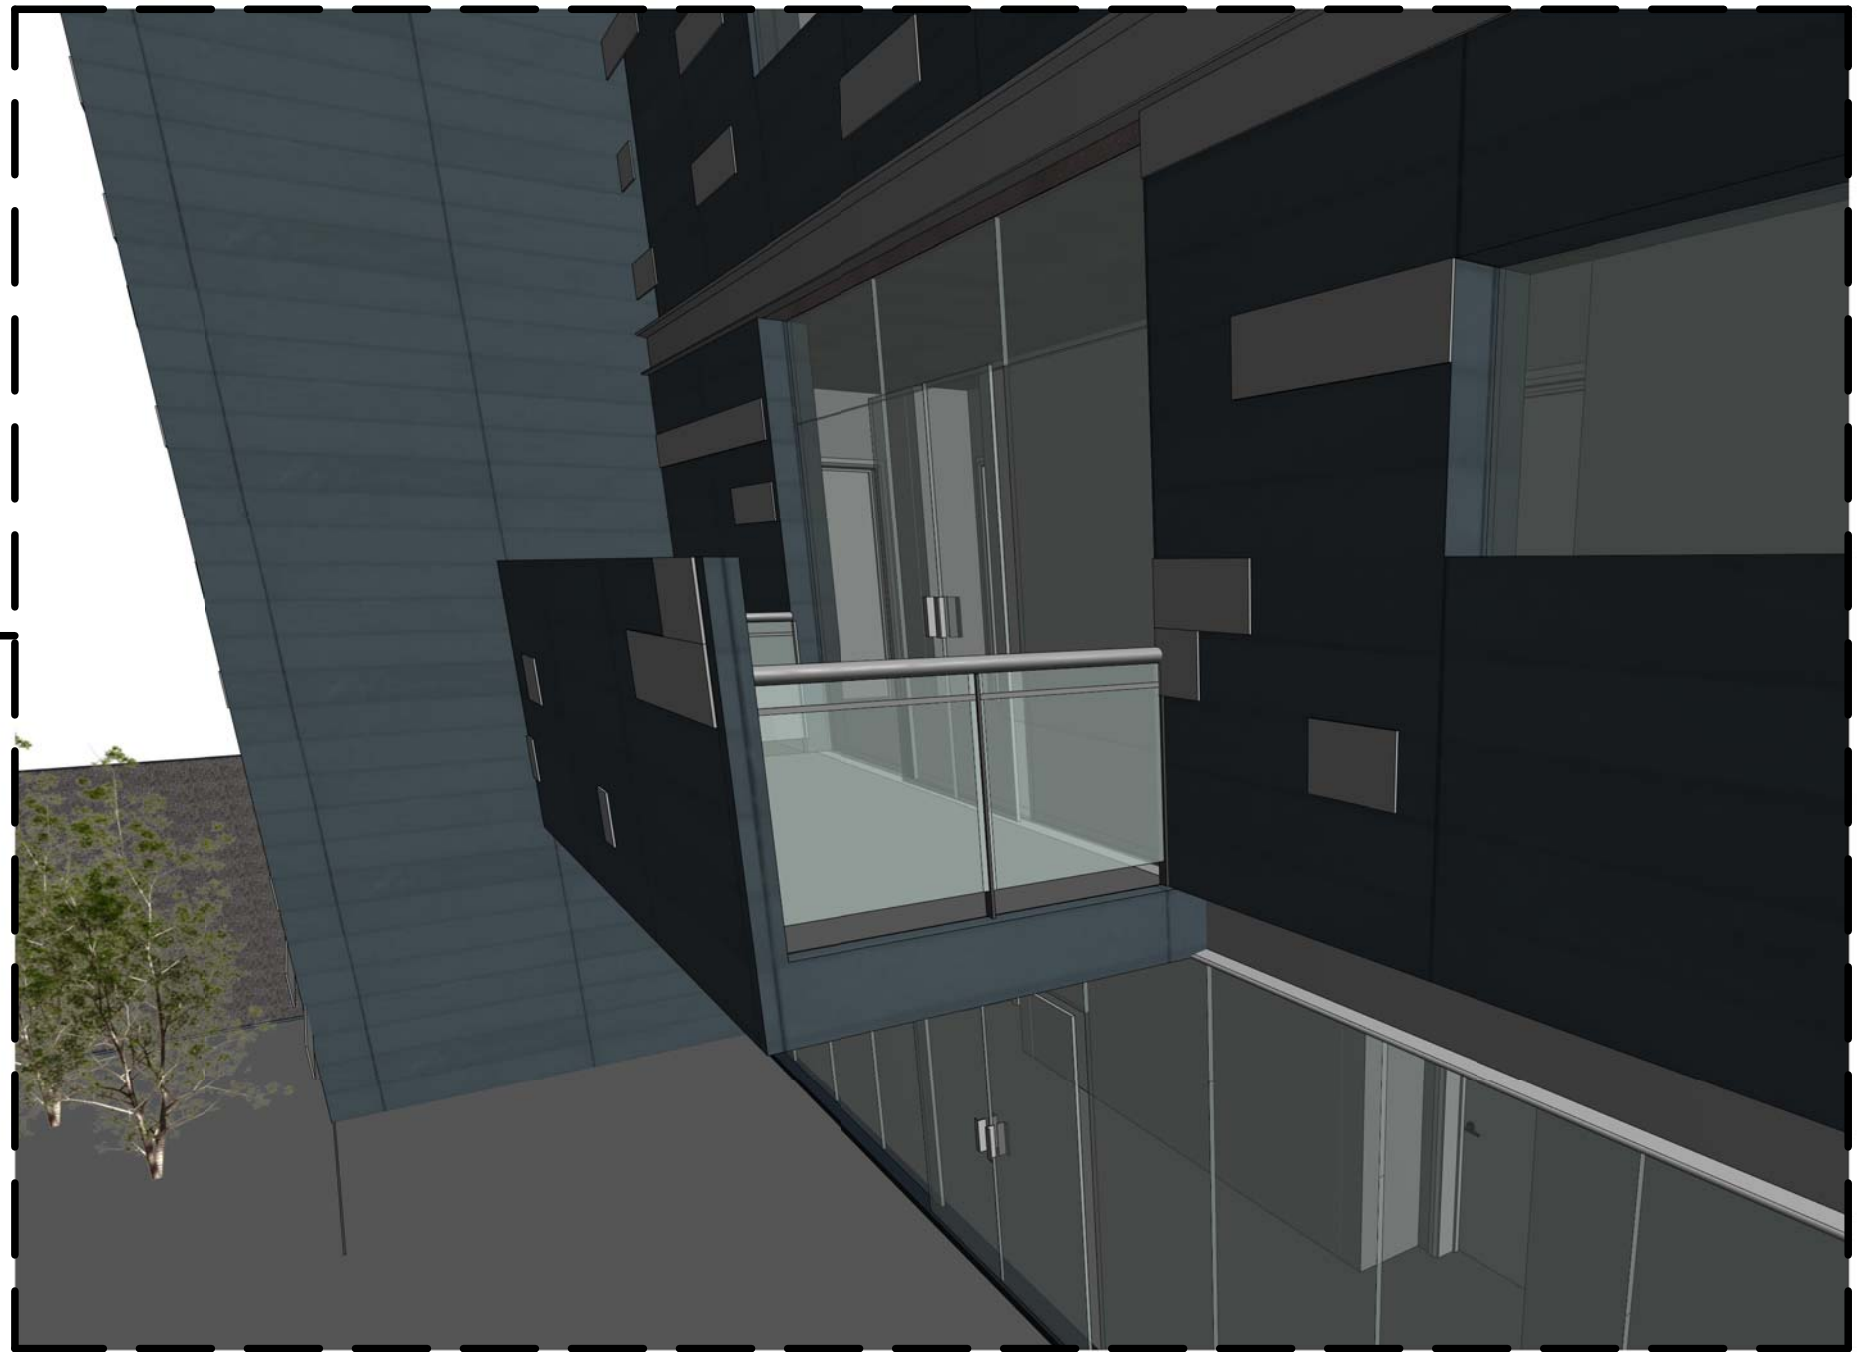

2 View of Communal Veranda

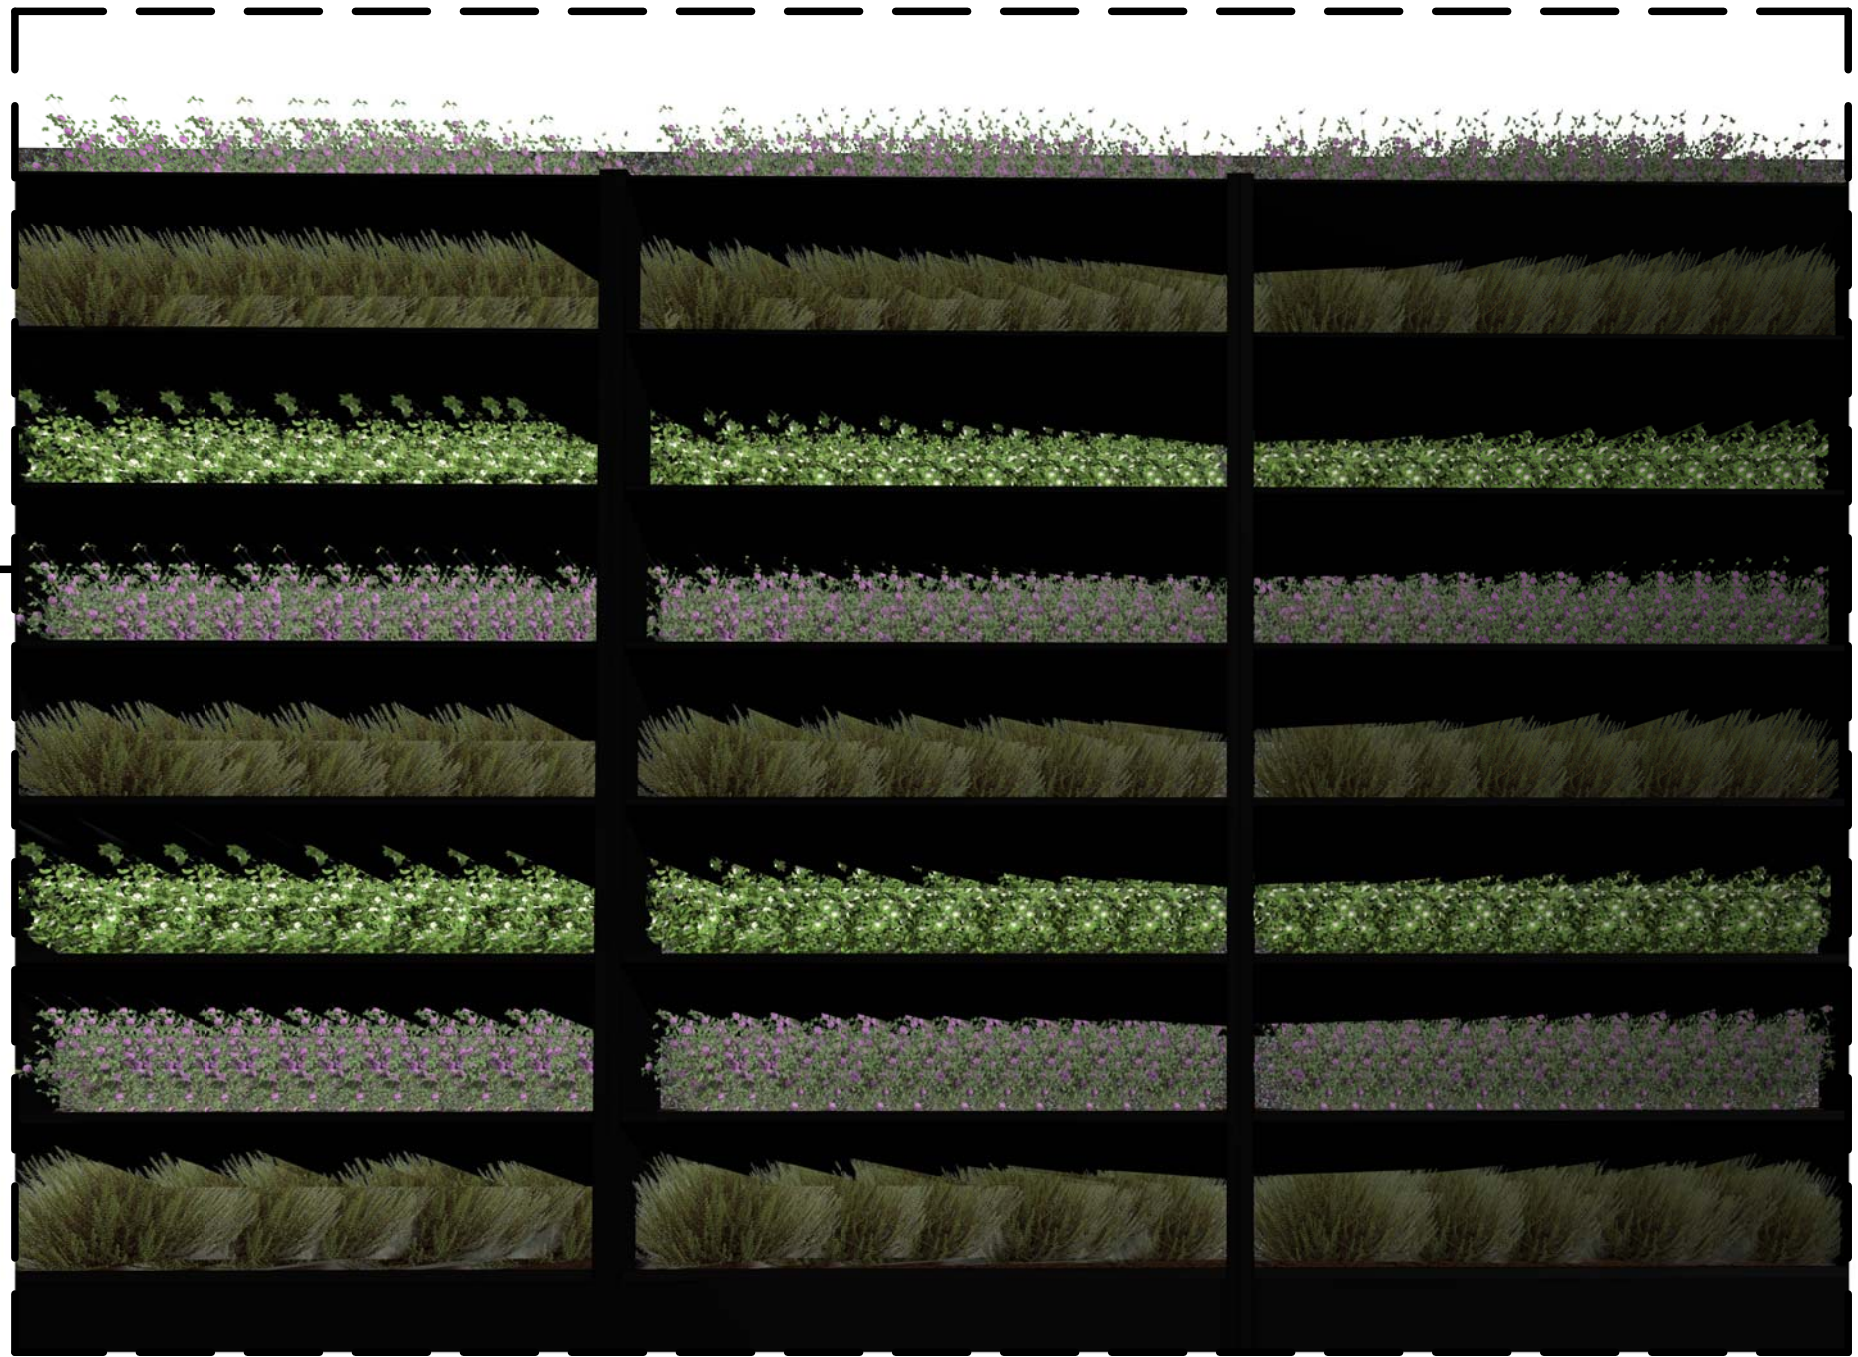

3 Living Wall Elevation Detail

REV.	DATE	COMMENT
<input type="checkbox"/> CONCEPT	<input checked="" type="checkbox"/> PLANNING	<input type="checkbox"/> BUILDING CONTROL
<input type="checkbox"/> COMMENT	<input type="checkbox"/> TENDER	<input type="checkbox"/> CONSTRUCTION

UNIT 4
BOTANIC ESTATE
198 EDGE LANE
LIVERPOOL
L7 9PL
T: 0151 228 4666
F: 0151 228 8666
E: admin@dvarchitects.co.uk
CLIENT:
-

dv
ARCHITECTS

PROJECT:
St James Court

DRAWING:
Internal Courtyard Details

DRAWING N°: 1386_P_1002	REV:	SCALE: 1 : 50	DRAWN: LW
		CHECKED: BH	SHEET: A1
		DATE: 06.11.2015	