


First floor

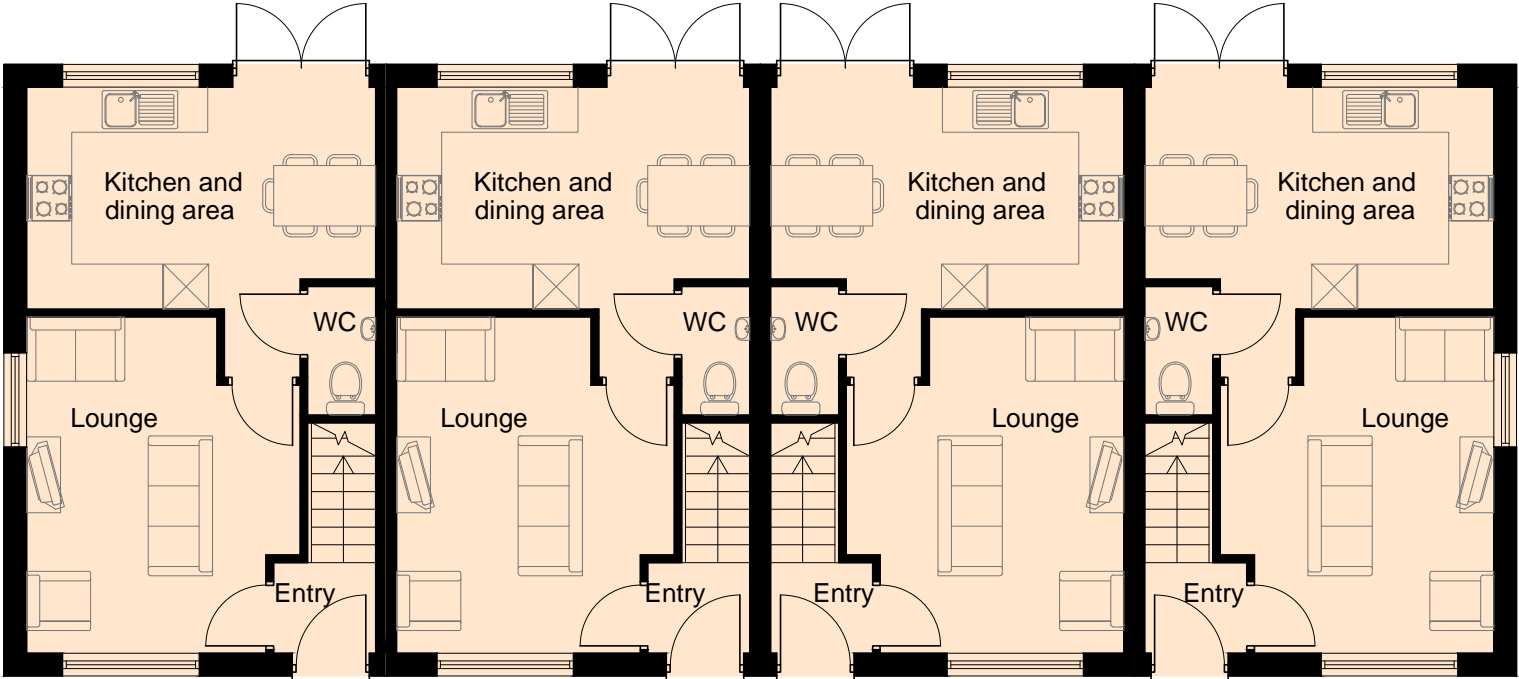

69.2m²/745ft²
Comfrey
Ground floor

70.0m²/754ft²
Comfrey

70.0m²/754ft²
Comfrey


69.2m²/745ft²
Comfrey



Front



Side

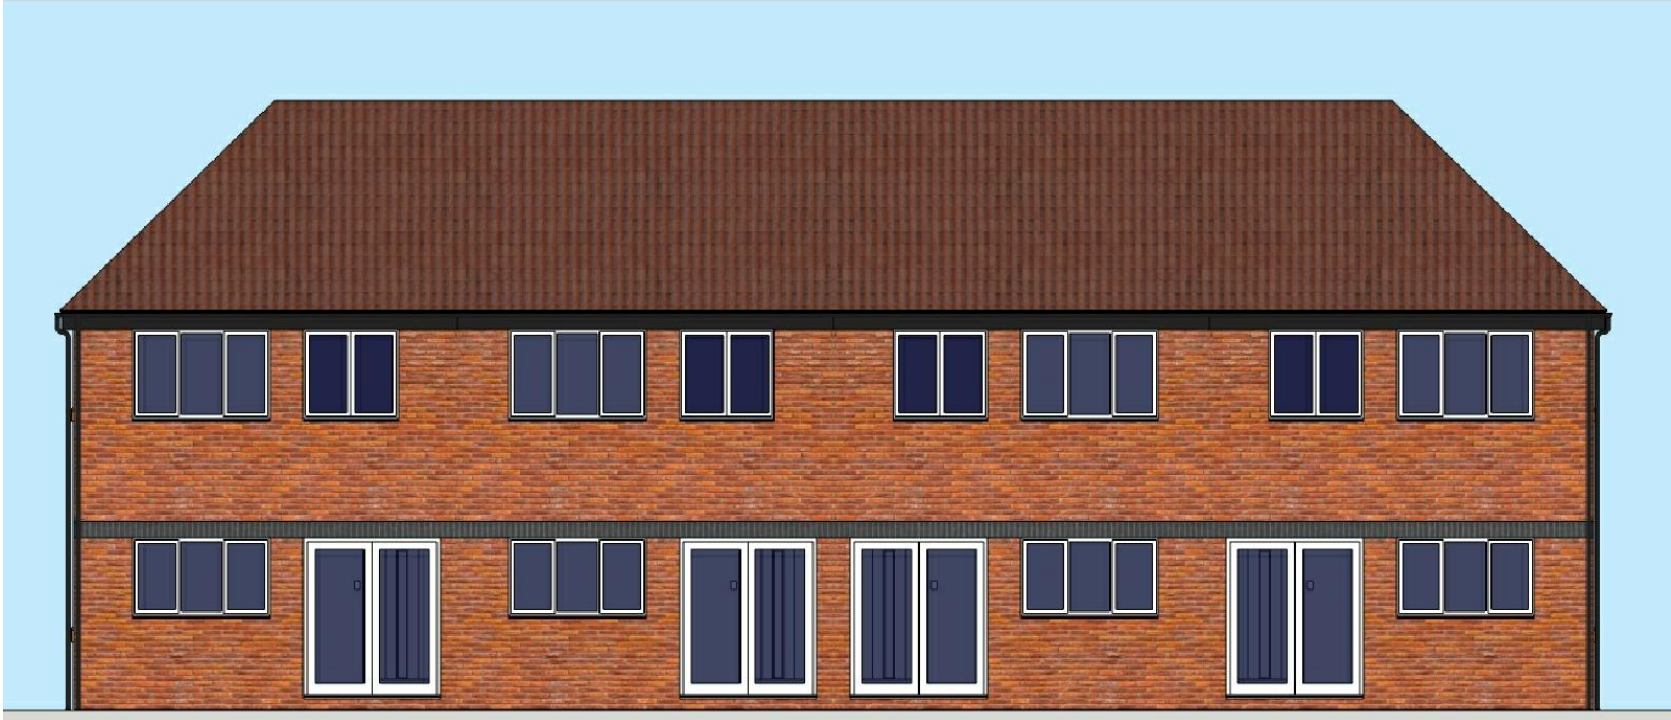

Rear
Elevations



Side