



Second floor




First floor

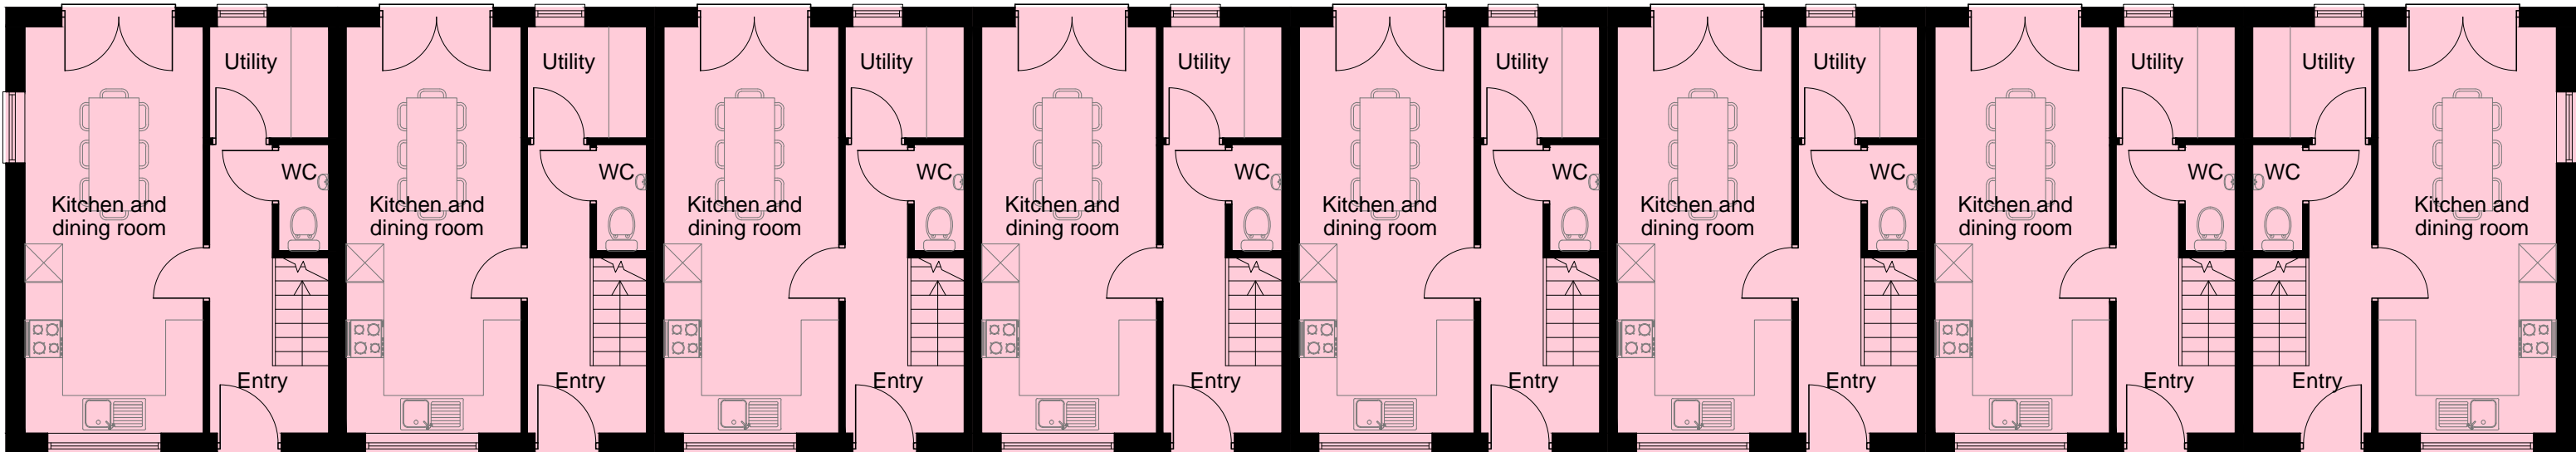

Ground floor

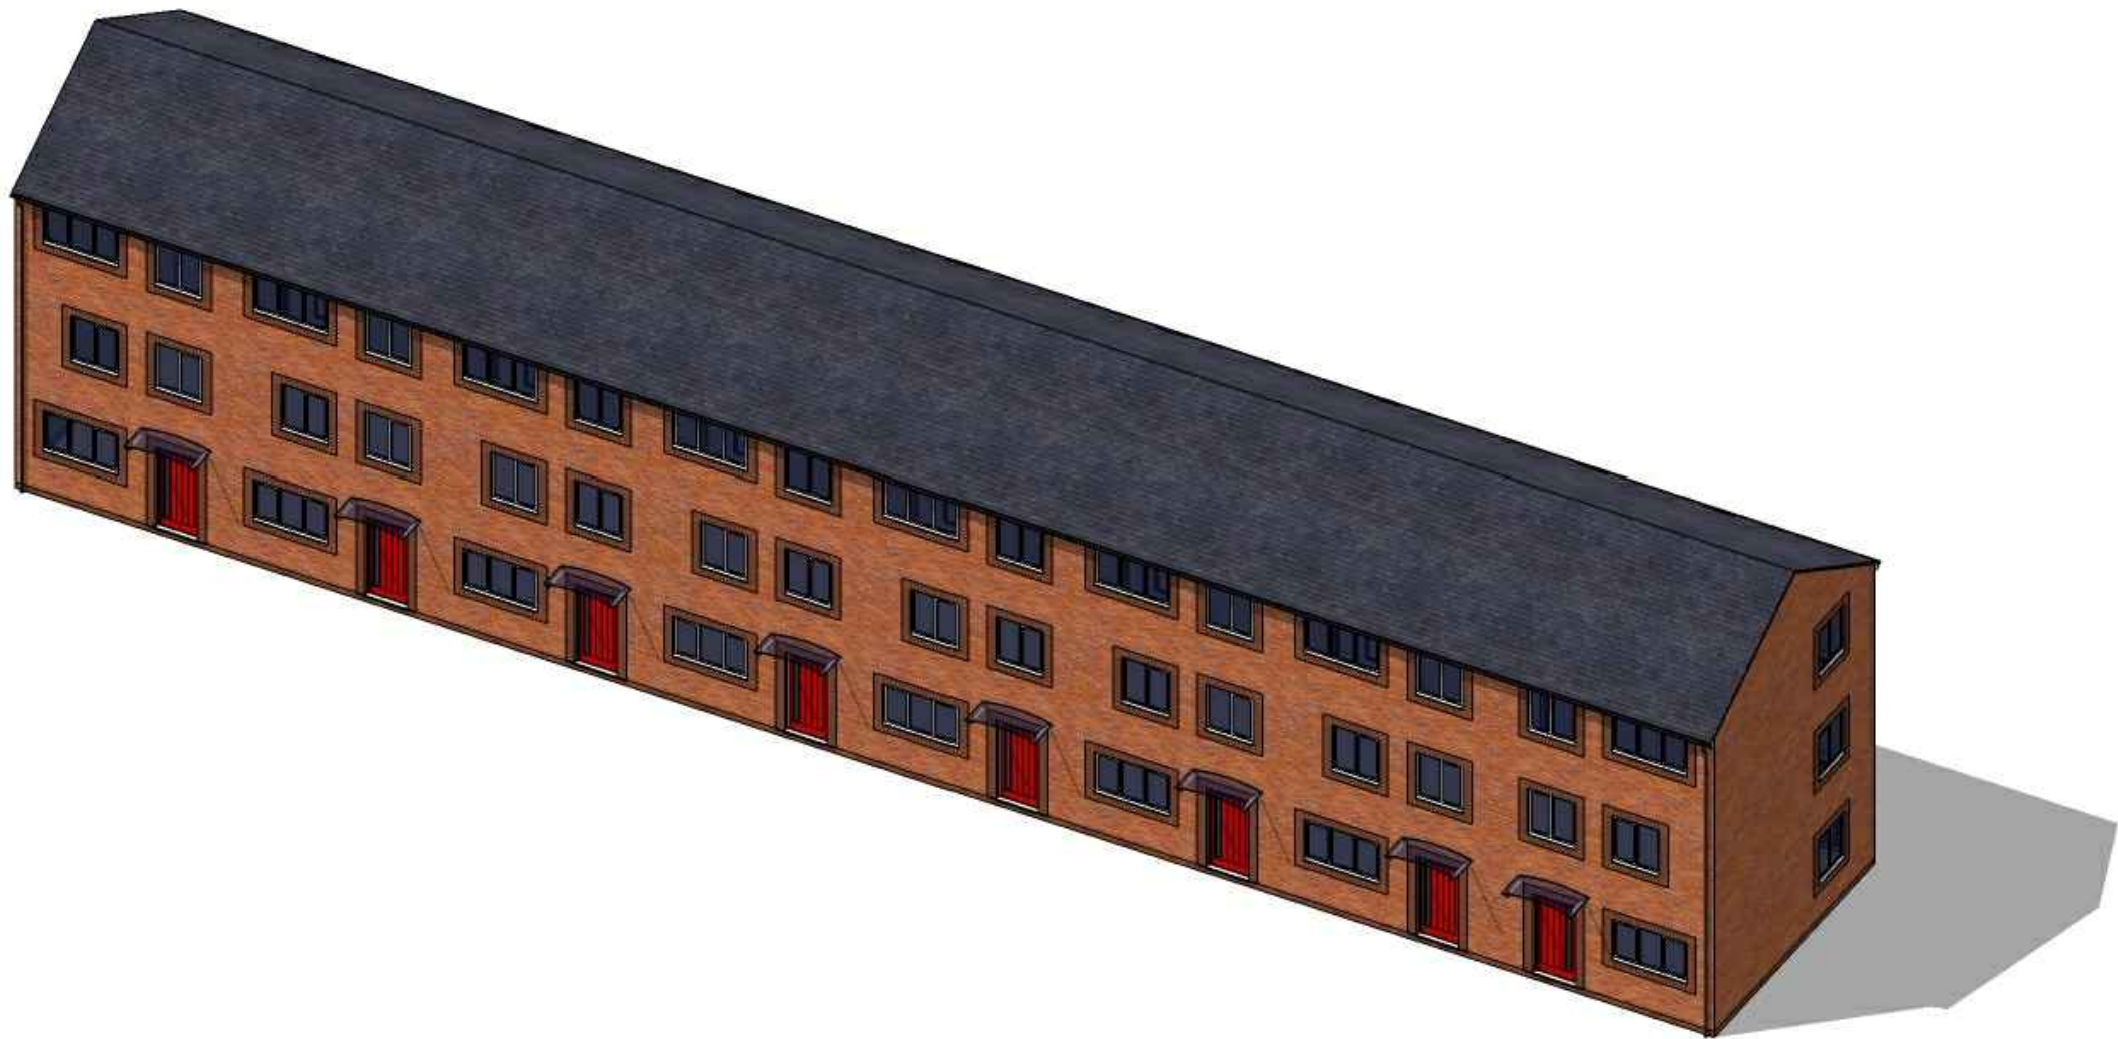


Front

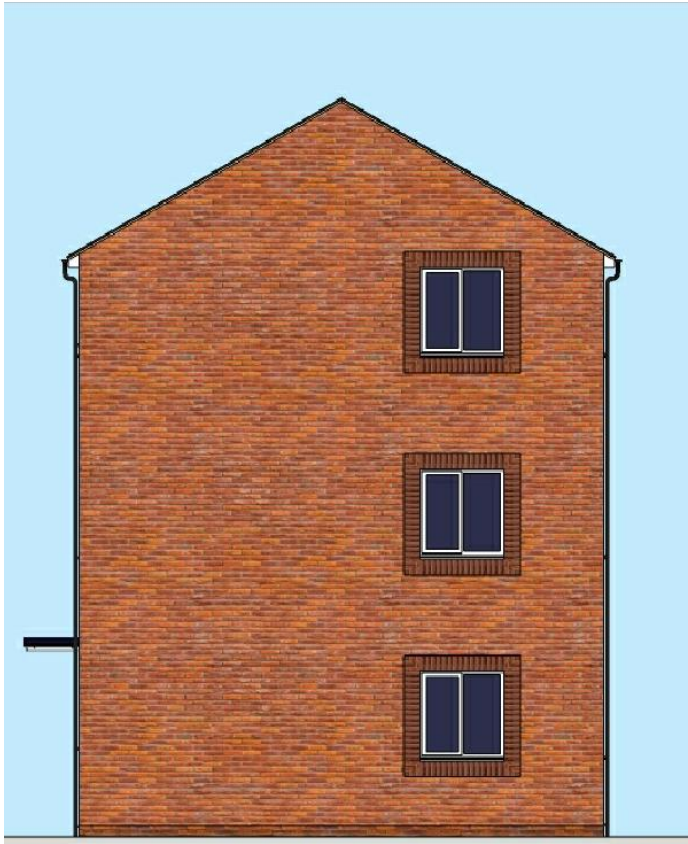

Side



Rear Elevations

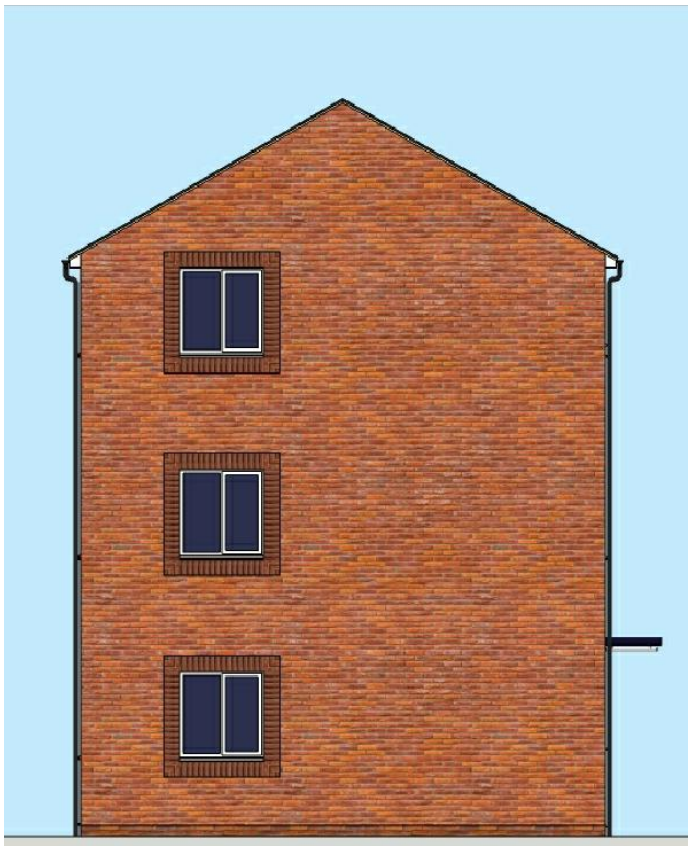

Side