



FIRST FLOOR
AS PROPOSED 1/100

C R E S T T O R R O A D

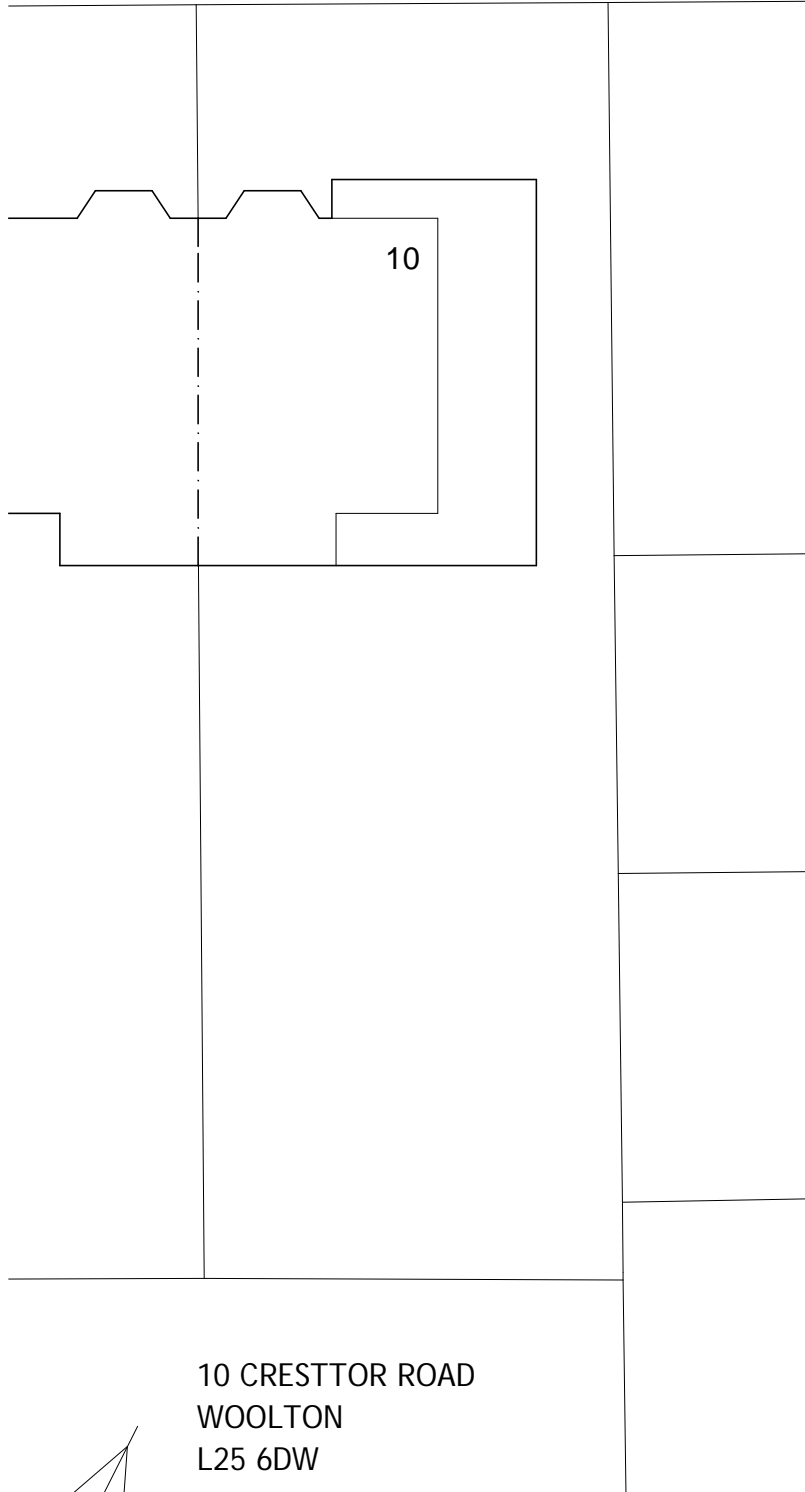


10 CRESTTOR ROAD
WOOLTON
L25 6DW

SITE PLAN
SCALE 1/200

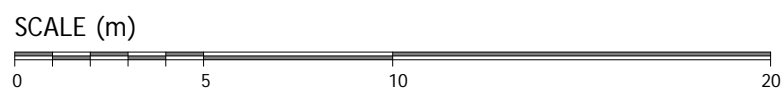

10 CRESTTOR ROAD
WOOLTON
L25 6DW

LOCATION PLAN
SCALE 1/1250

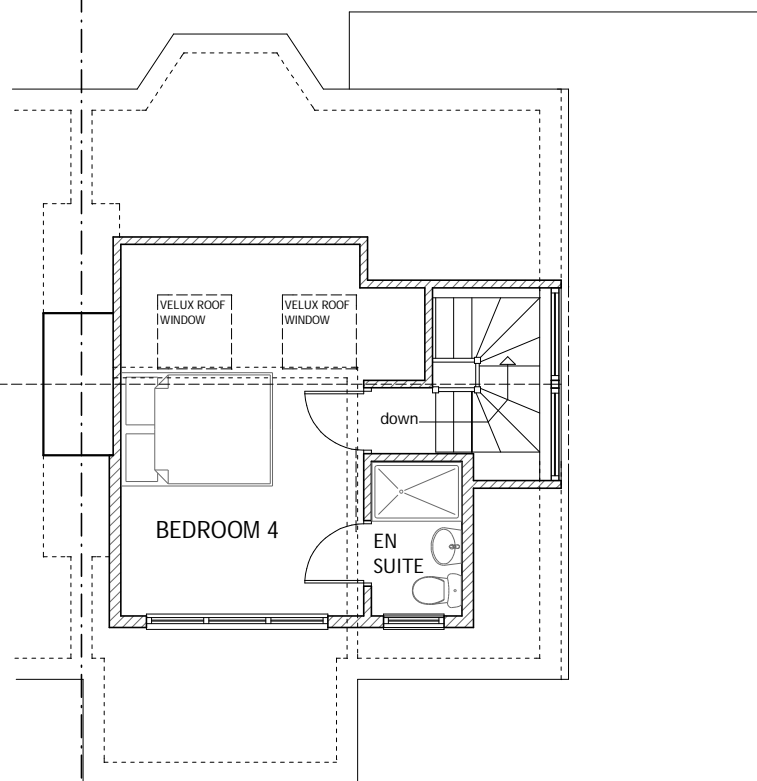

SECOND FLOOR
AS PROPOSED 1/100



Simon Cushing
Architects

16A Pen y Maes Road
Holywell . CH8 7BB
01352 715900
simon@simoncushing.com



Job Title	Drwg Title	Job No.	Drwg No.	Rev.
10 Cresttor Road, Woolton, Liverpool	Loft Conversion Plans, Site Plan - As Proposed.	1411	04	
Client Mr & Mrs Wellens	Location Plan.	Scale. As noted @ A3	Date 18th May 2015	

Do not scale off this drawing.