




6 0 - Loading Bay
1 : 100

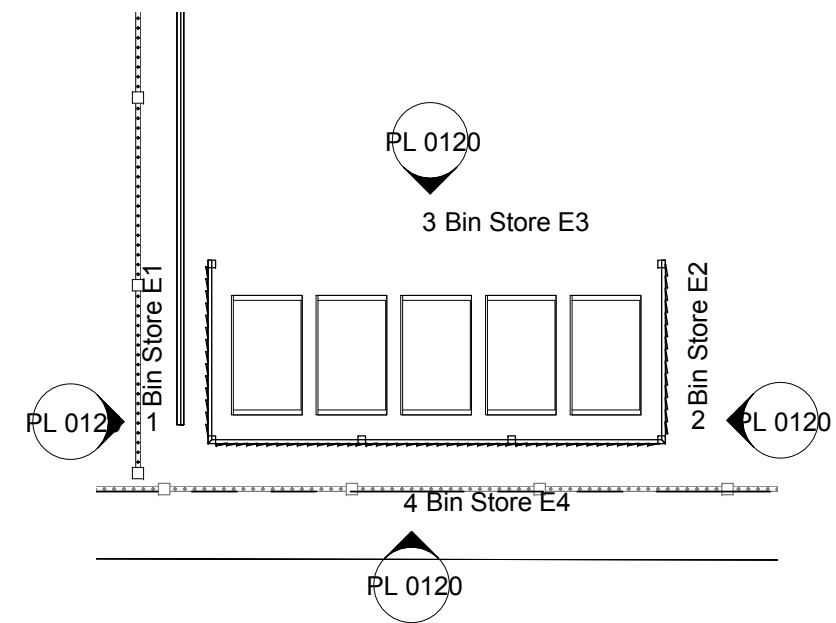


5 0 - Bin Store
1 : 100

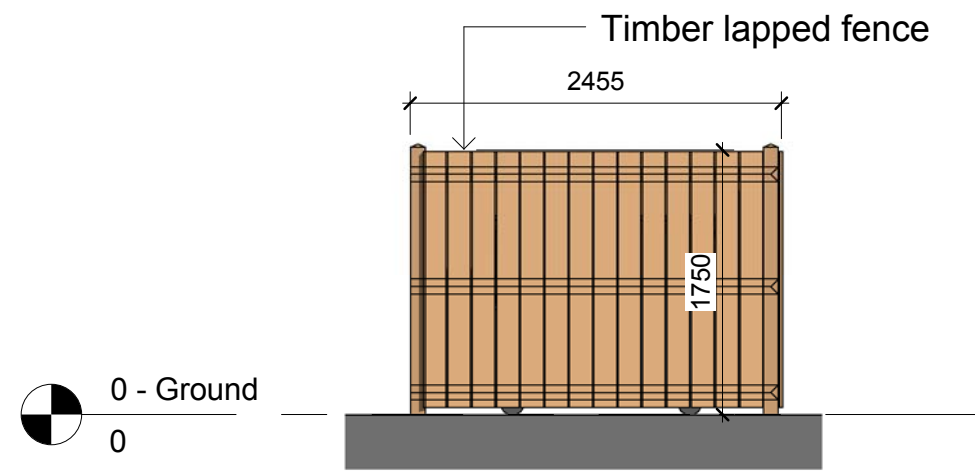


1 Bin Store E1
1 : 50

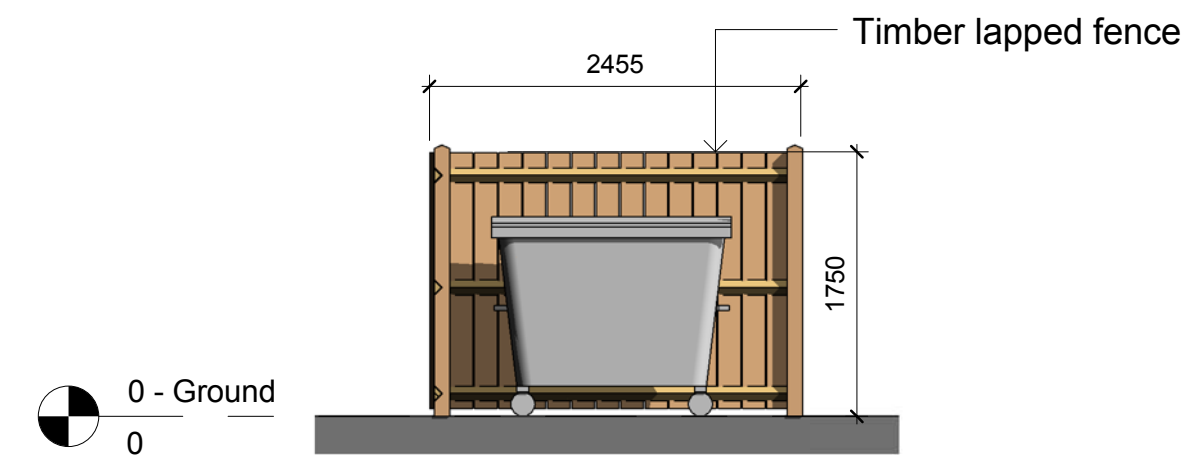

2 Bin Store E2
1 : 50

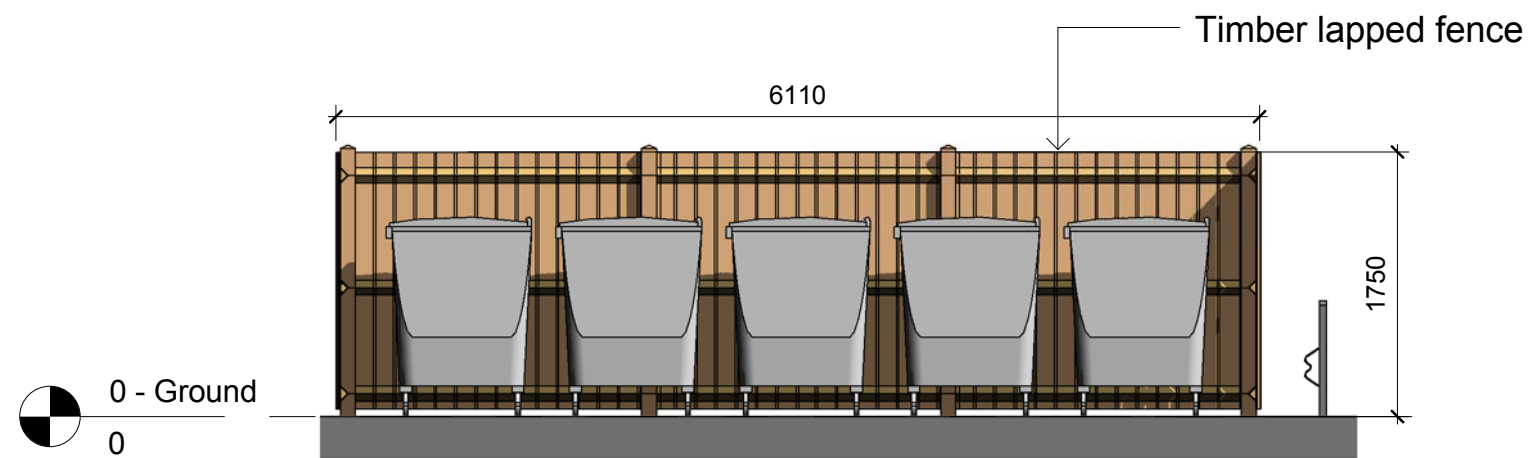

3 Bin Store E3
1 : 50

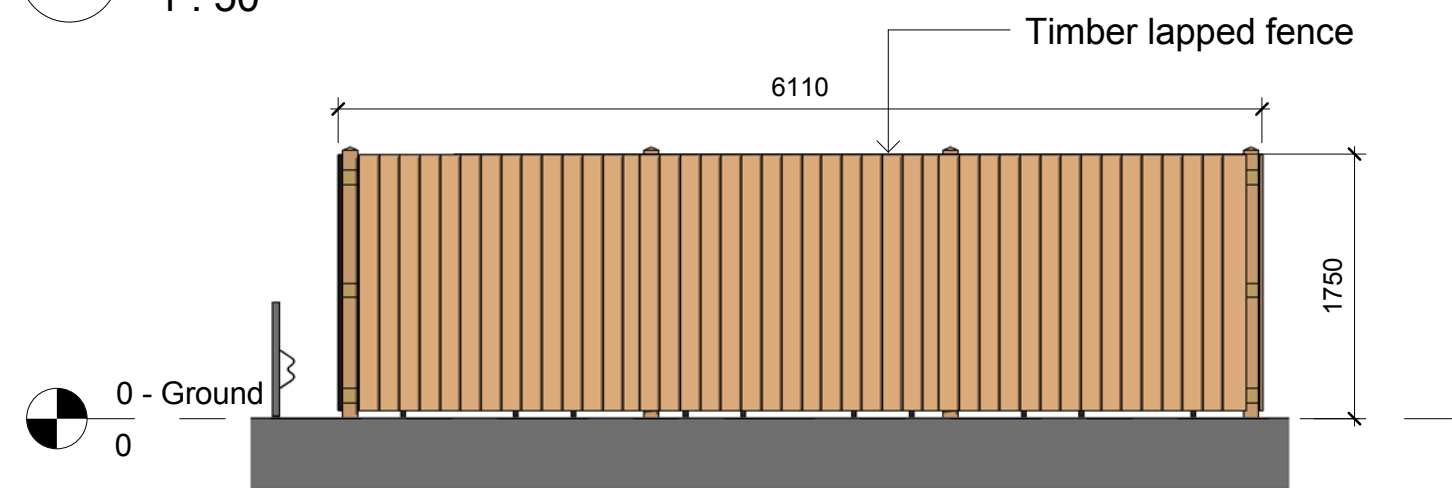

4 Bin Store E4
1 : 50

2	17.05.2016	Issued for Planning.
1	16.05.2016	Issued for Client sign off.
REV.	DATE	COMMENT

☐ CONCEPT ☒ PLANNING ☐ BUILDING CONTROL

☐ COMMENT ☐ TENDER ☐ CONSTRUCTION

UNIT 4
BOTANIC ESTATE
198 EDGE LANE
LIVERPOOL
L7 9PL

T: 0151 228 4666
F: 0151 228 8666
E: admin@dvarchitects.co.uk



CLIENT:
Taskers DIY Directors Pension Scheme

PROJECT:
Storage Hub Extension and
Refurbishment

DRAWING:
Loading and Bin Store

PROJECT N°:	DRAWING N°:	REV:	SCALE: As indicated	DRAWN: GW
1422	PL 0120	2	SHEET: A2	CHECKED: BH
				DATE: 16.04.16