




6 Cycle Store

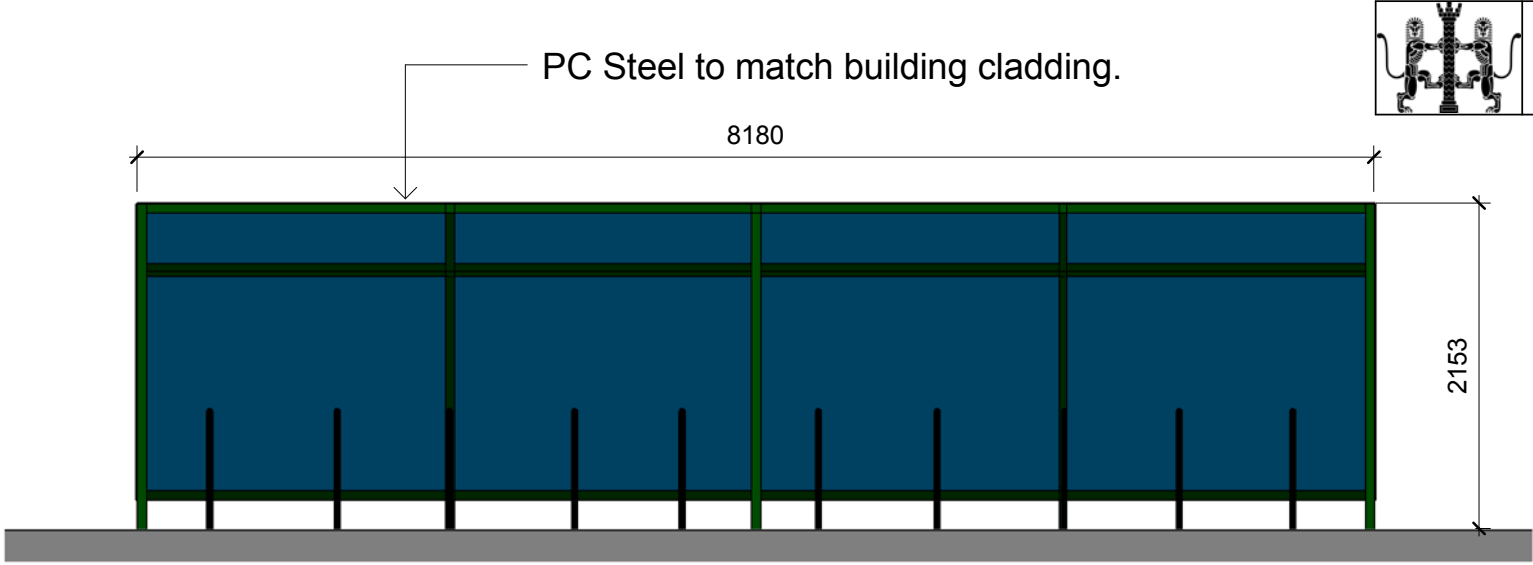


1 Cycle Store E1
1 : 50

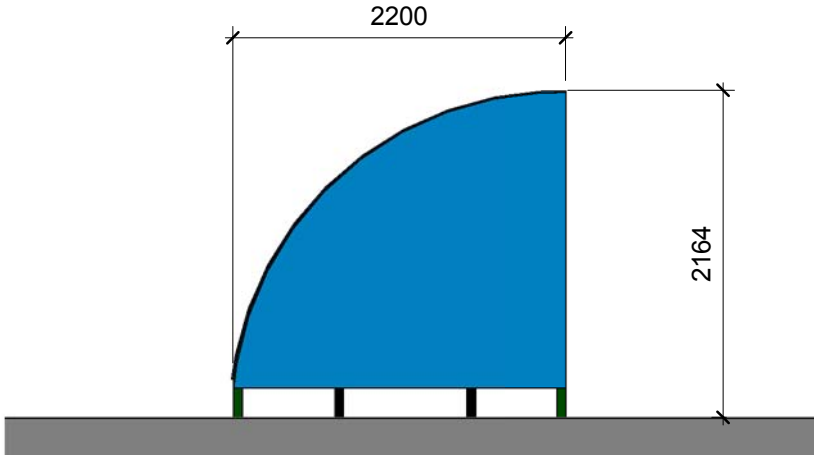


2 Cycle Store E2
1 : 50

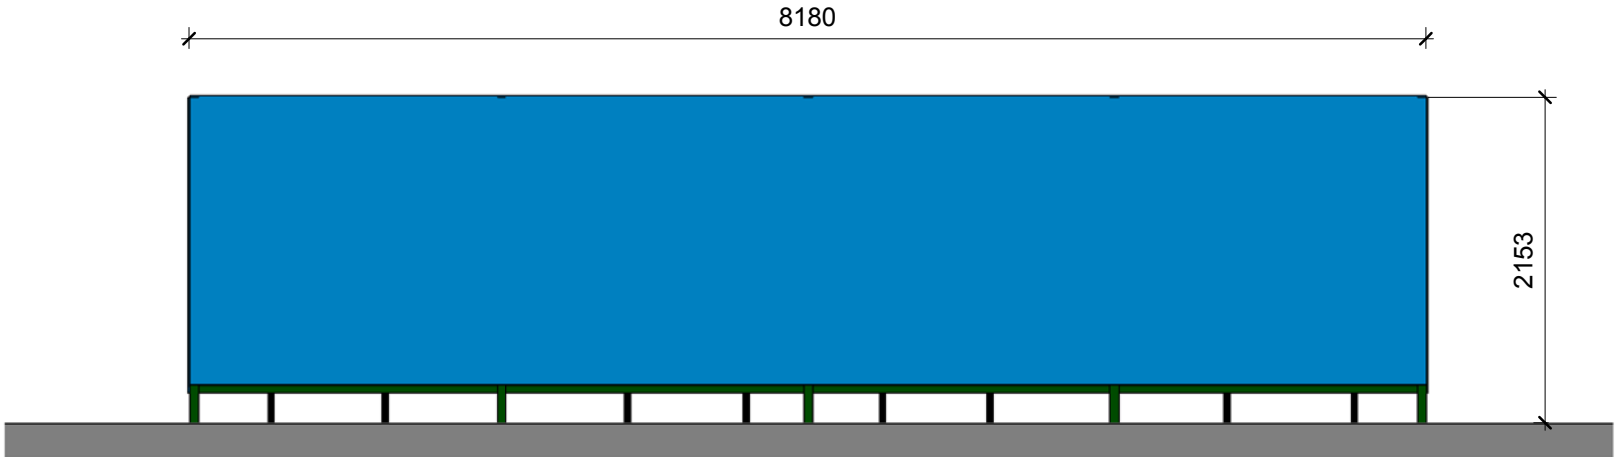

3 Cycle Store E3
1 : 50

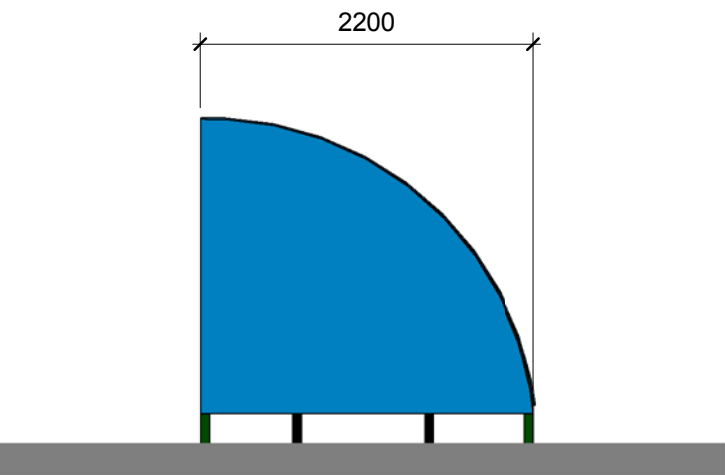

4 Cycle Store E4
1 : 50

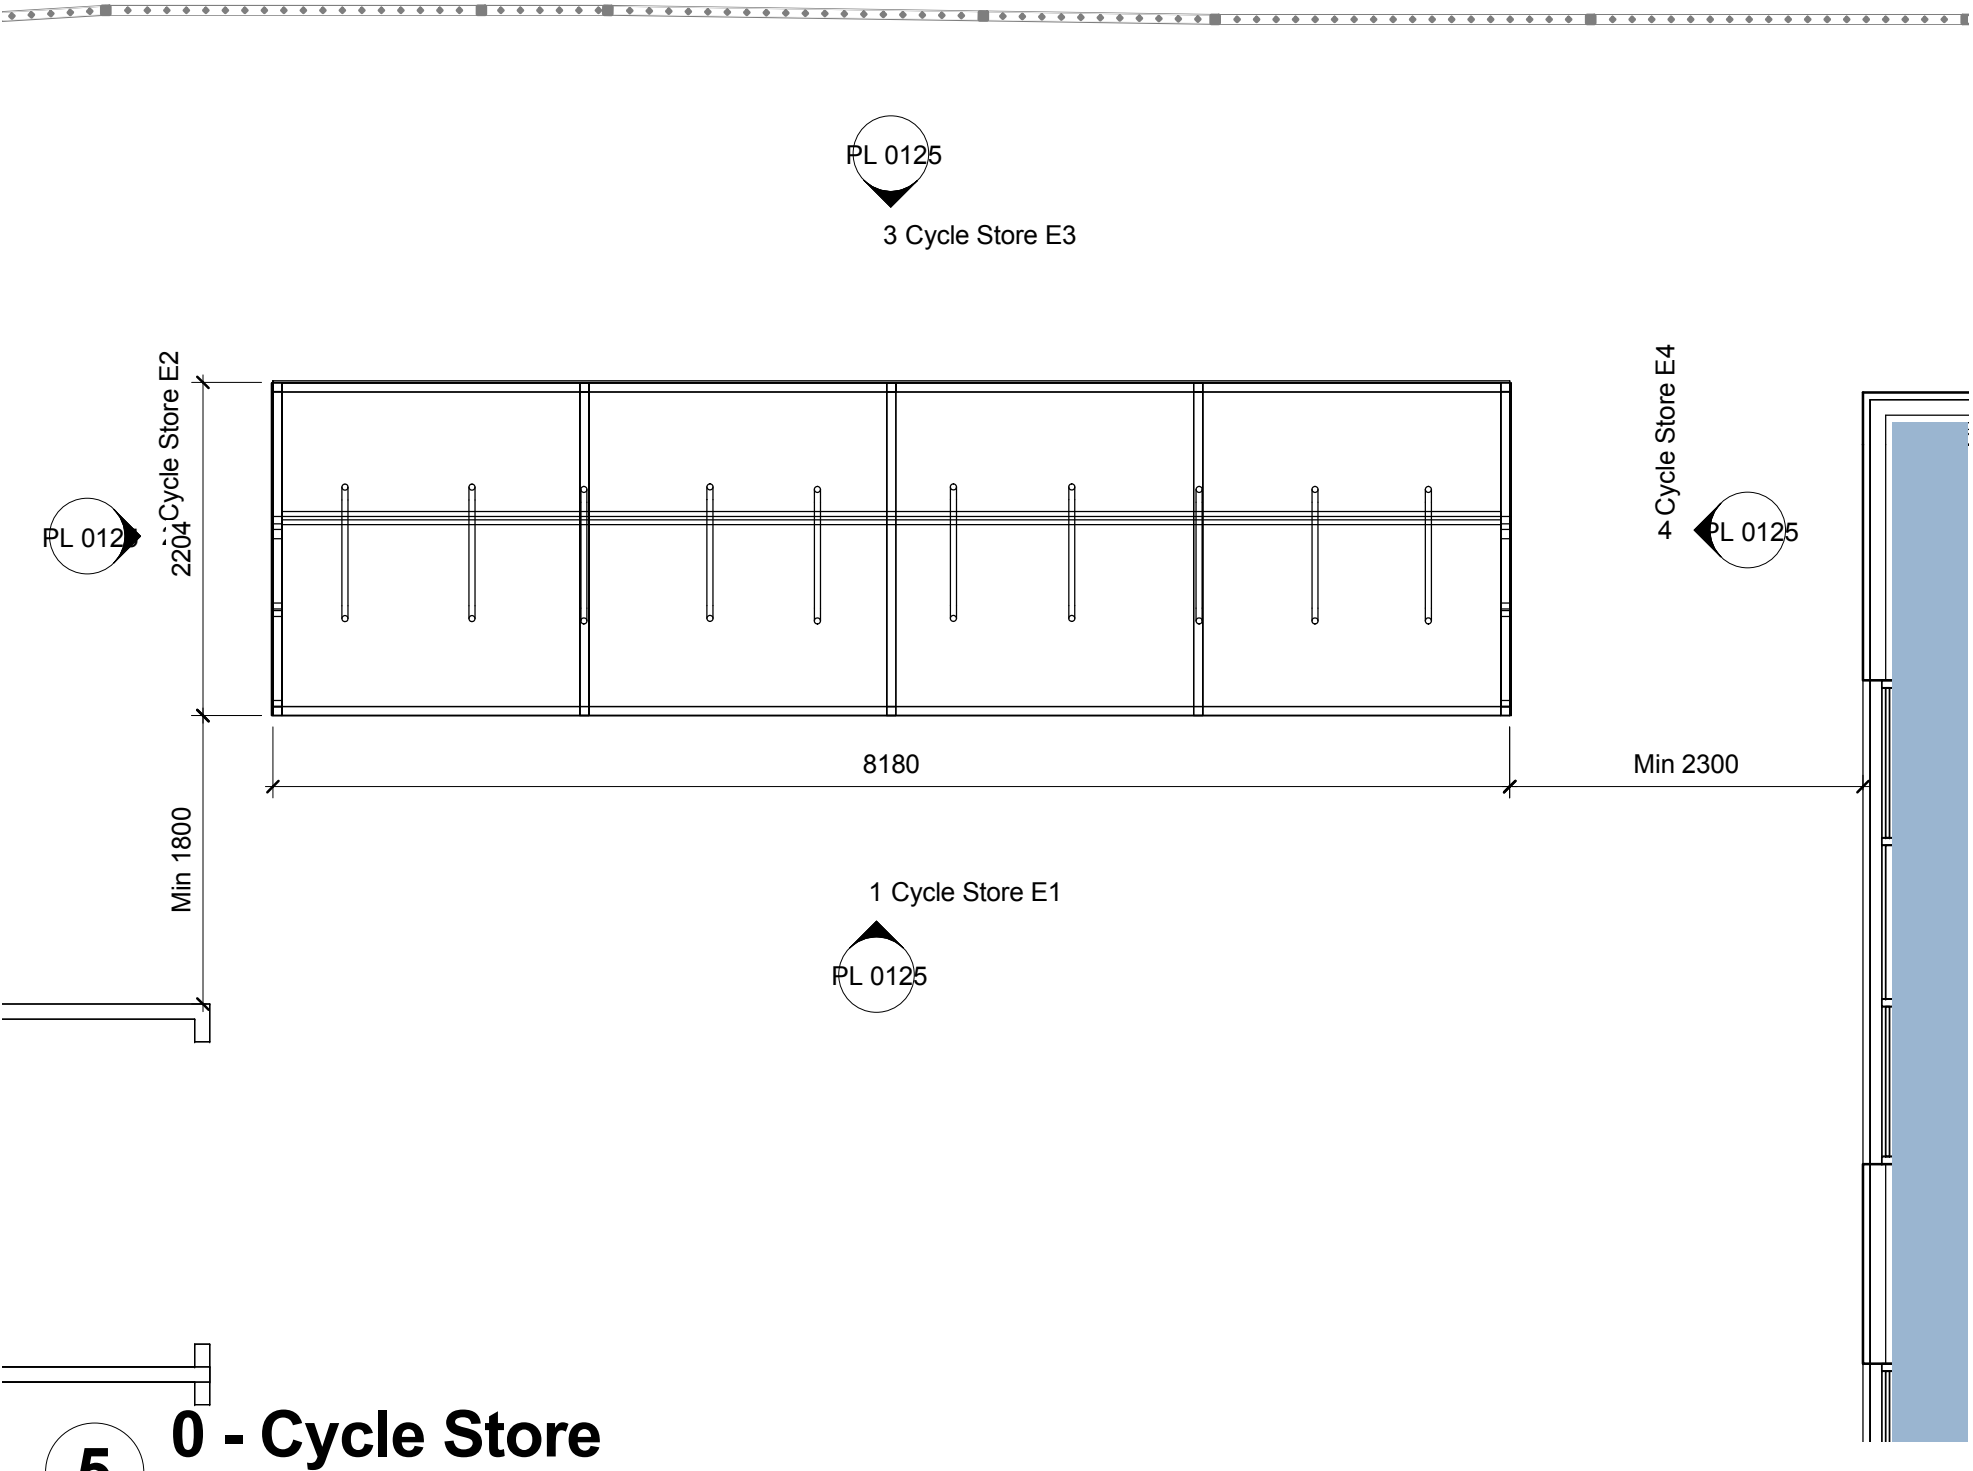

5 0 - Cycle Store
1 : 50

All dimensions shall be verified by the Contractor(s) on site prior to work commencing and relevant orders being placed. Do not scale from this drawing and only work to written dimensions. Any discrepancies to be brought to the attention of the Contract Administrator for instructions prior to proceeding.

2	17.05.2016	Issued for Planning.
1	16.05.2016	Issued for Client sign off.
REV.	DATE	COMMENT

- ☐ CONCEPT
- ☒ PLANNING
- ☐ BUILDING CONTROL
- ☐ COMMENT
- ☐ TENDER
- ☐ CONSTRUCTION

UNIT 4
BOTANIC ESTATE
198 EDGE LANE
LIVERPOOL
L7 9PL

T: 0151 228 4666
F: 0151 228 8666
E: admin@dvarchitects.co.uk



CLIENT:
Taskers DIY Directors Pension Scheme

PROJECT:
Storage Hub Extension and
Refurbishment

DRAWING:
Cycle Store

PROJECT N°:	DRAWING N°:	REV:	SCALE:	DRAWN:
1422	PL 0125	2	1 : 50	GW
			SHEET:	CHECKED:
			A2	BH
				DATE:
				16.04.2016