





1 Proposed North

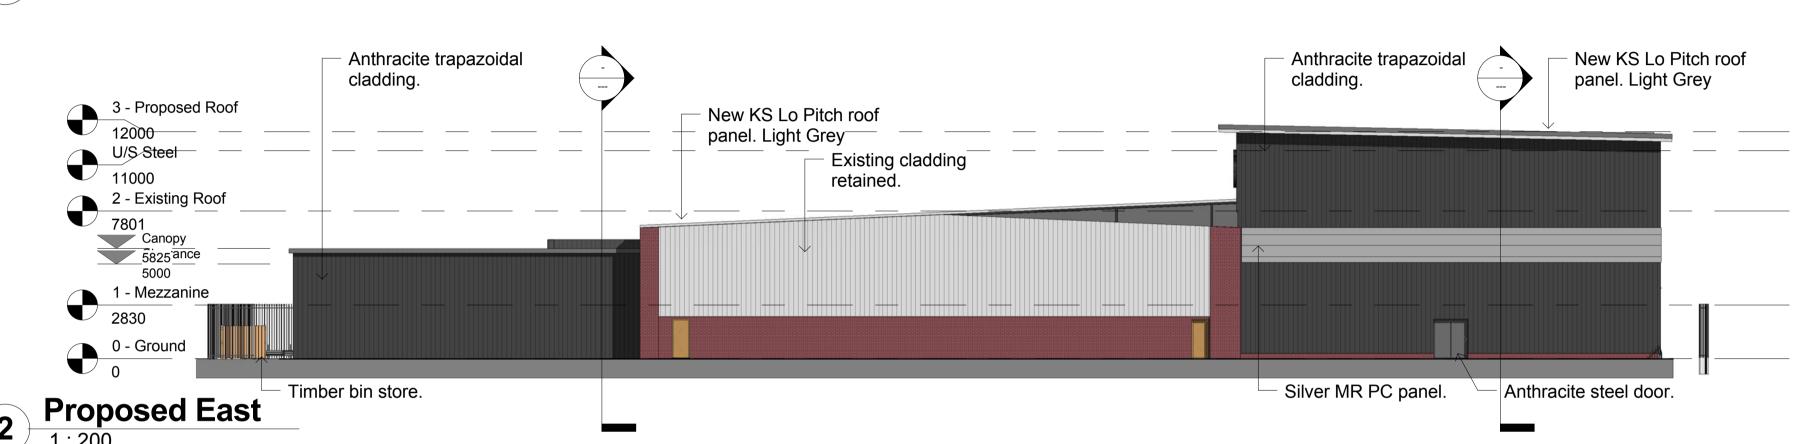

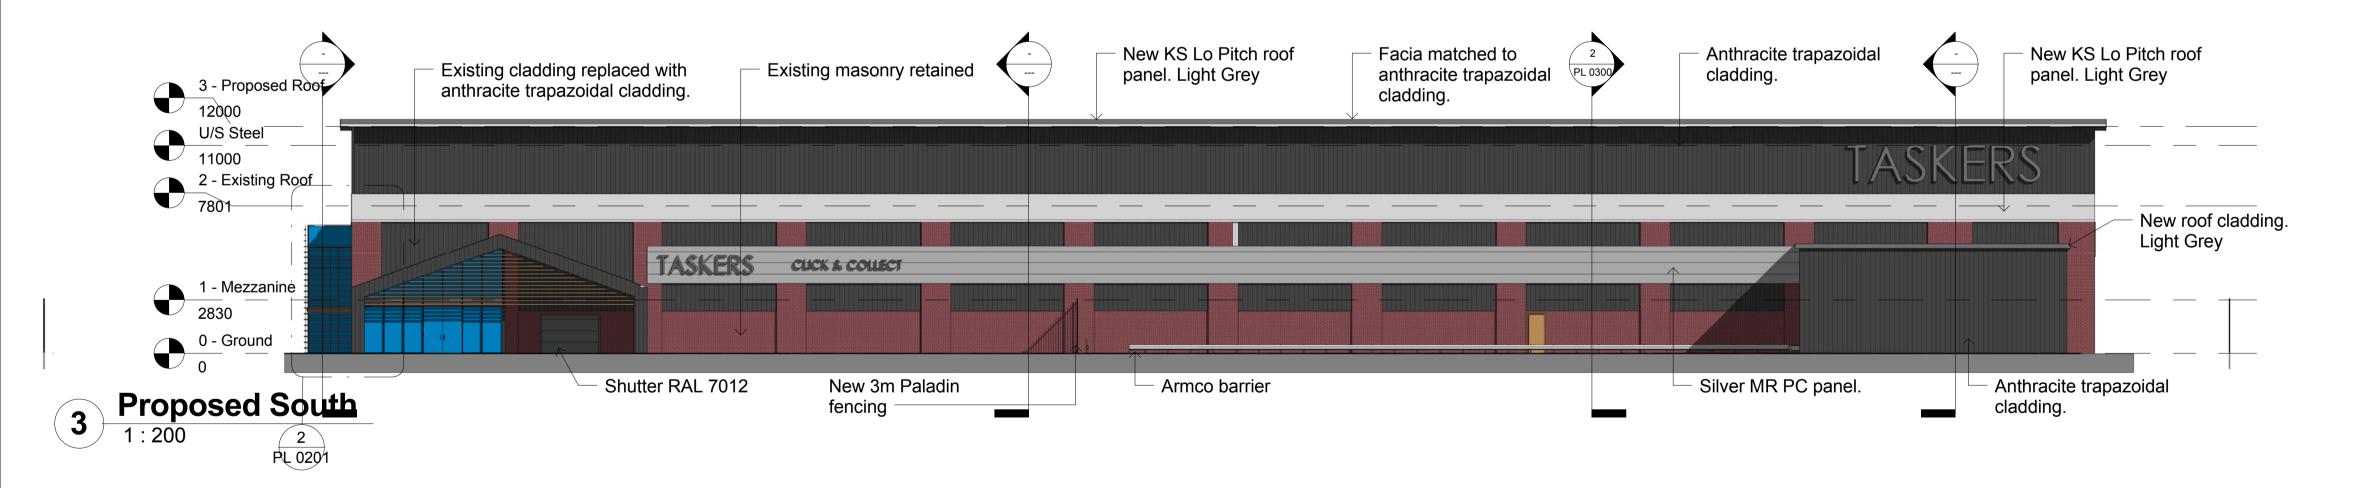

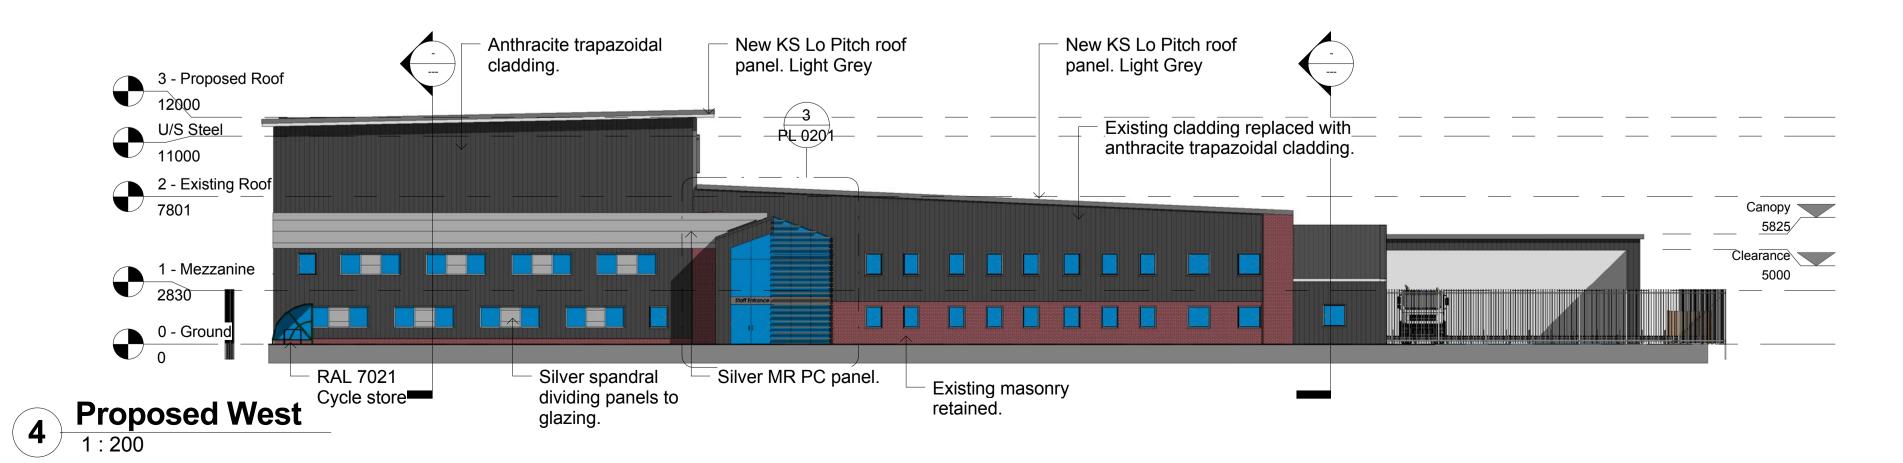

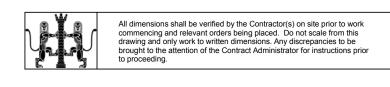

3	17.05.2016	Issued for Planning.	
2	16.05.2016	Issued for Client sign off.	
1	31.03.2016	Redeisgned Staff and Click and Collect points of entry. Roof amended inline with discussions.	
REV.	DATE	COMMENT	
CONCEPT		PLANNING	BUILDING CONTROL
COMMENT		TENDER	CONSTRUCTION
UNIT 4 BOTANIC ES 198 EDGE LA LIVERPOOL L7 9PL T: 0151 228 4 F: 0151 228 8 E: admin@dv	ANE 9666 9666	uk	ARCHITECTS
PROJECT:			ension Scheme
•	ge Hub Dishme	Extension a nt	anu

Proposed Elevations

PL 0200

3

1422