




1 Proposed North - Staff Entrance  
1 : 50

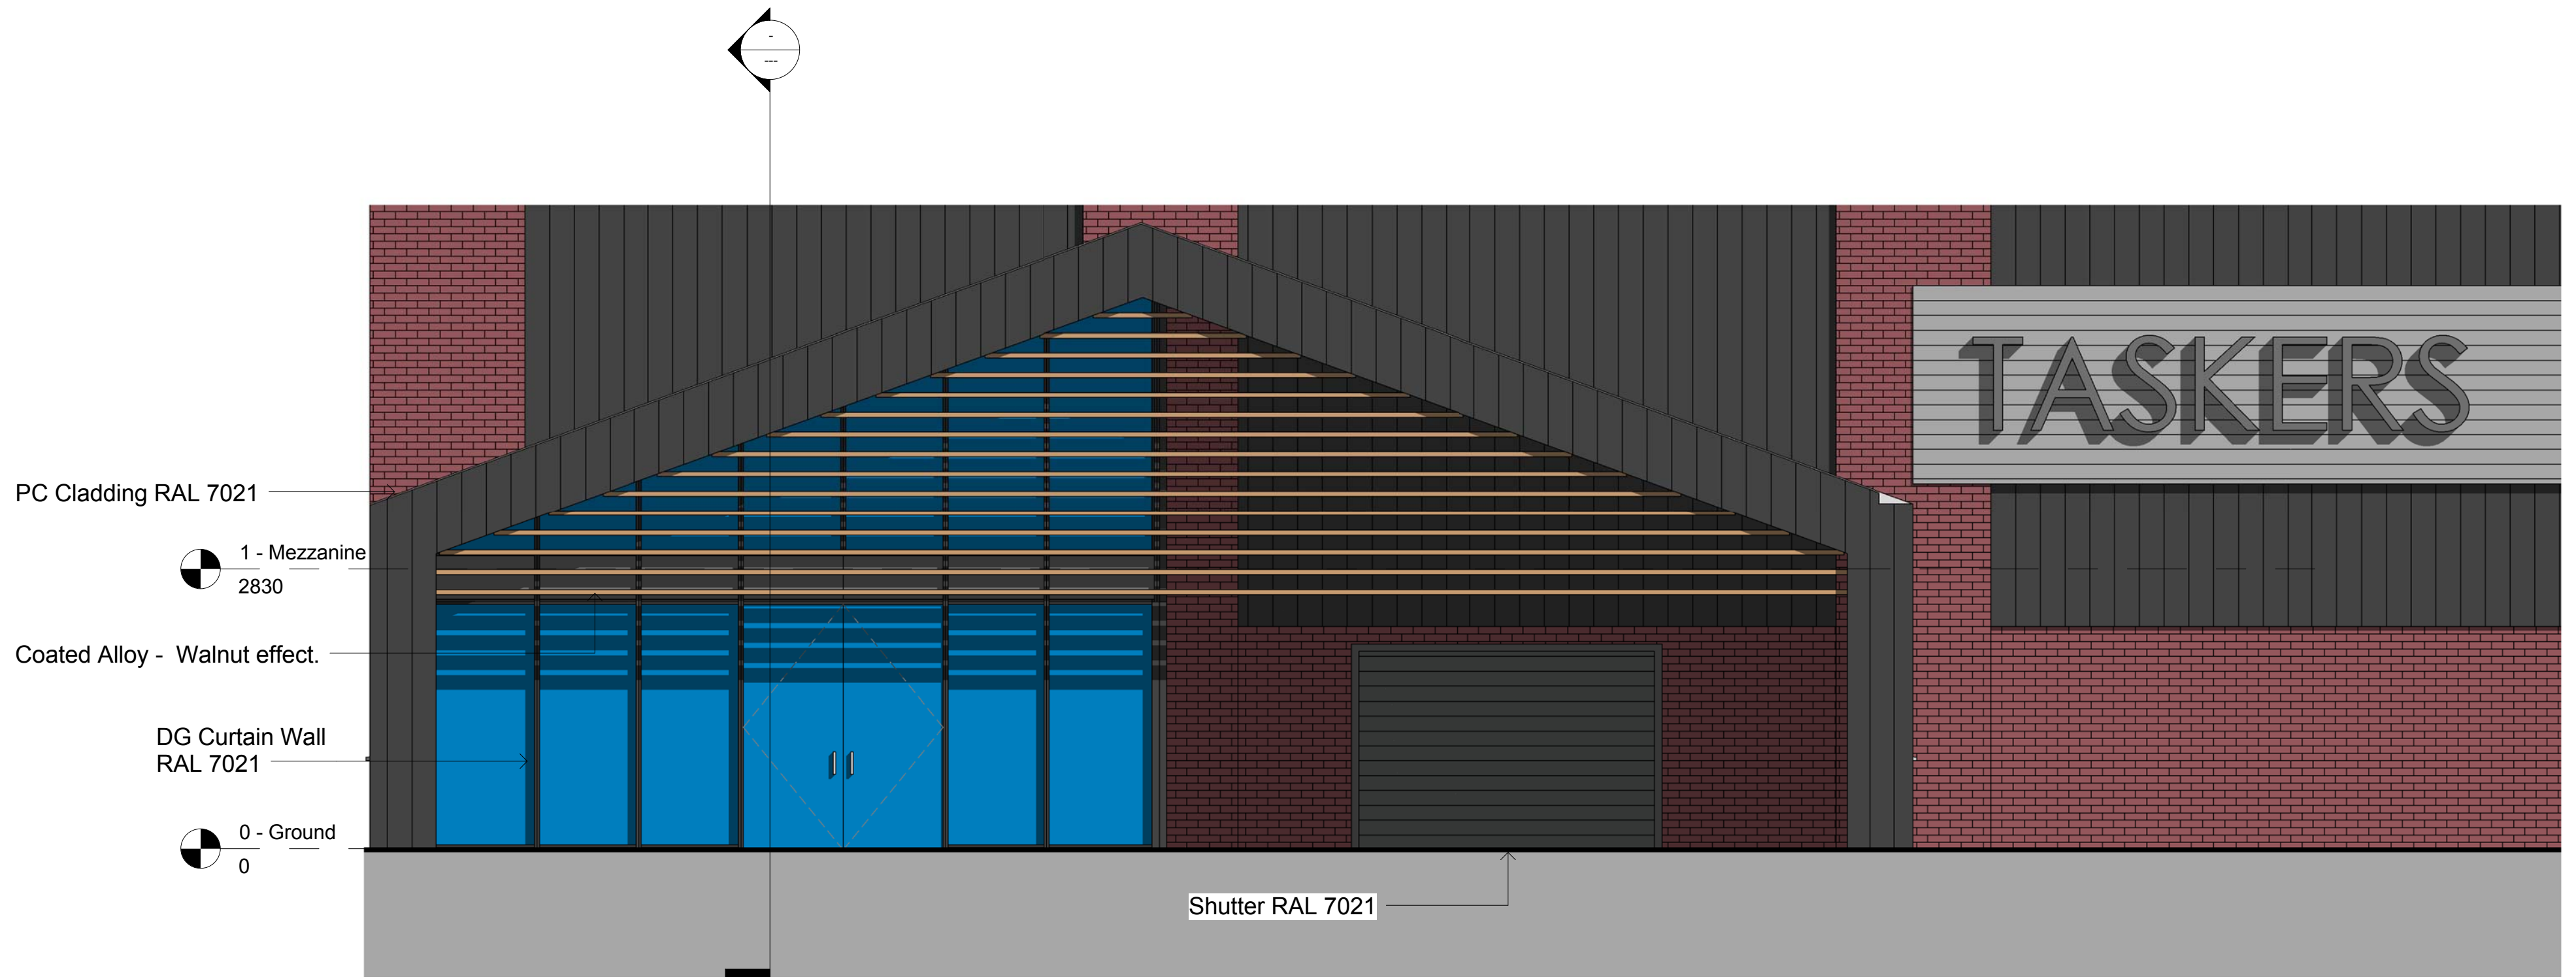

4 Proposed South - Click and Collect  
1 : 50

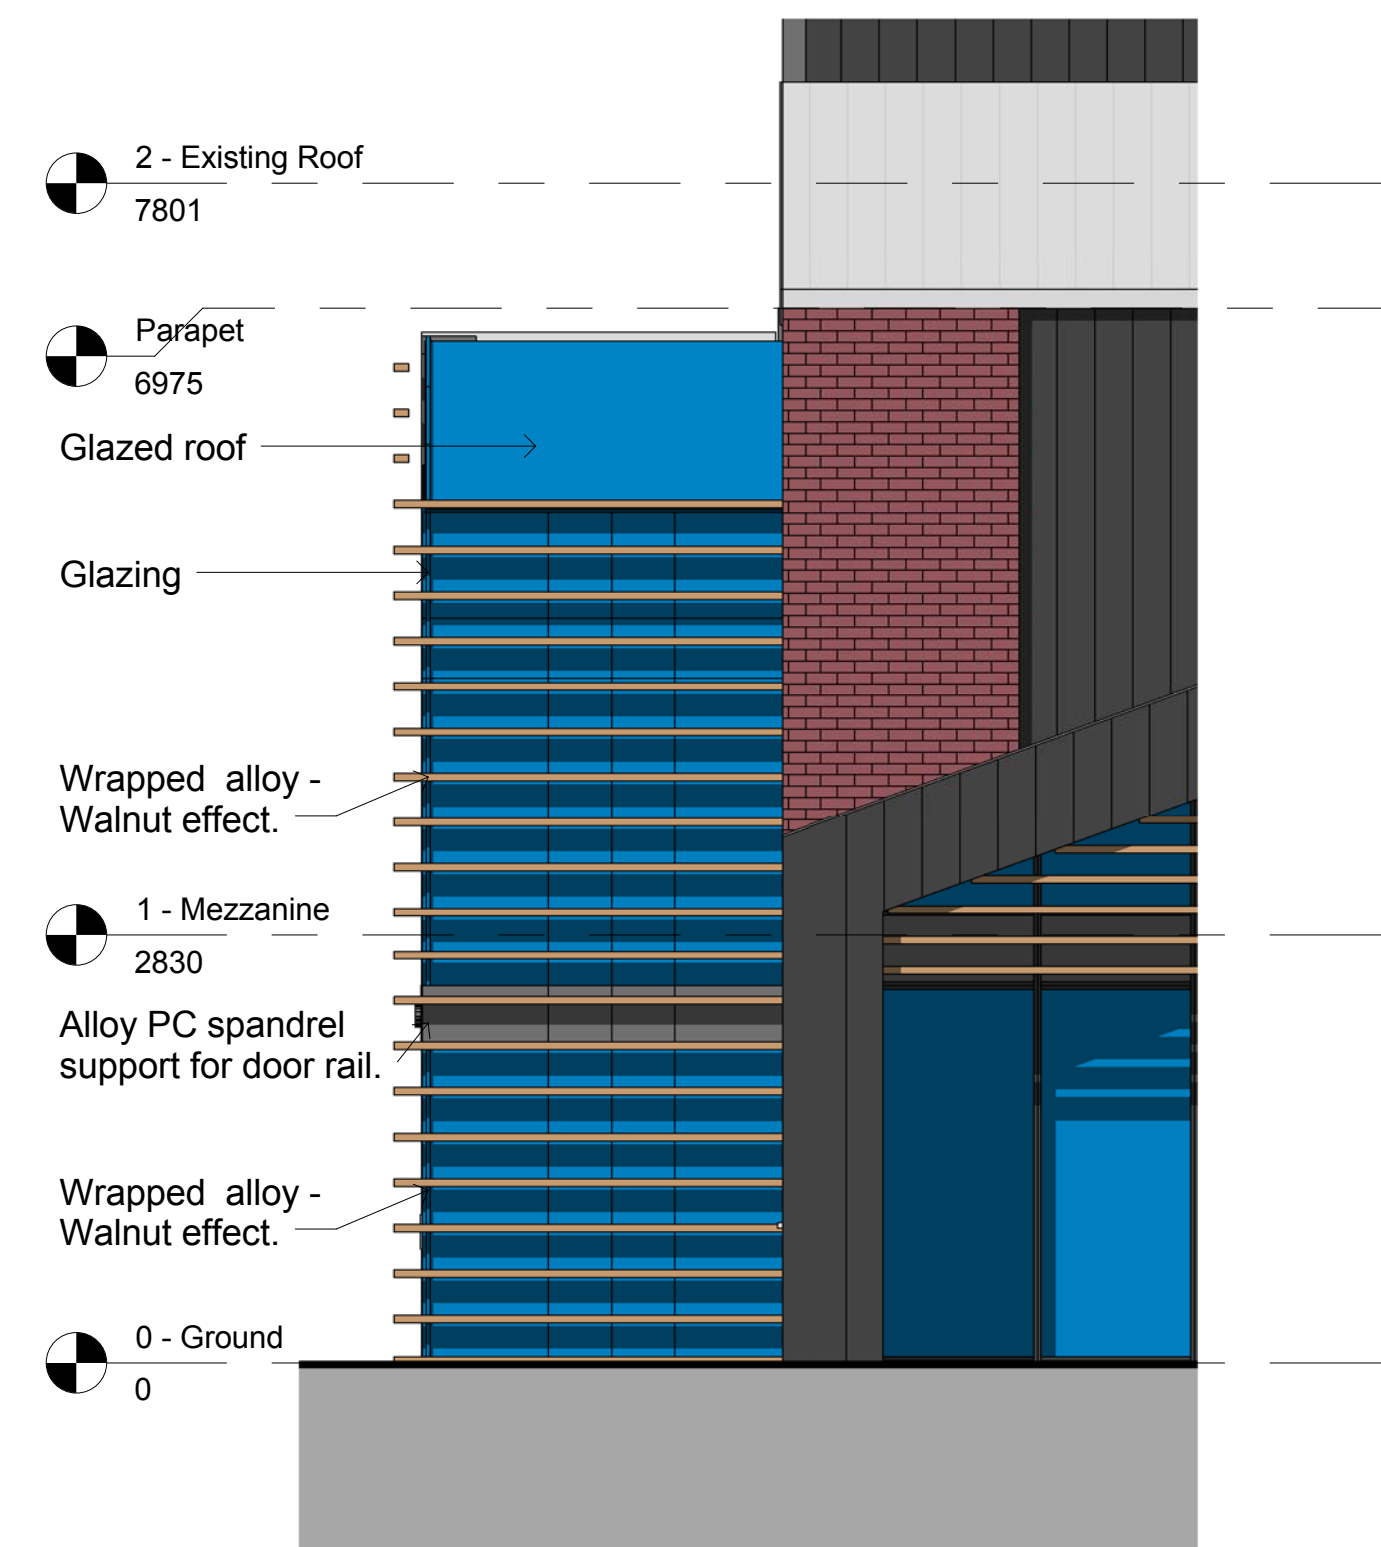

2 Proposed South - Staff Entrance  
1 : 50

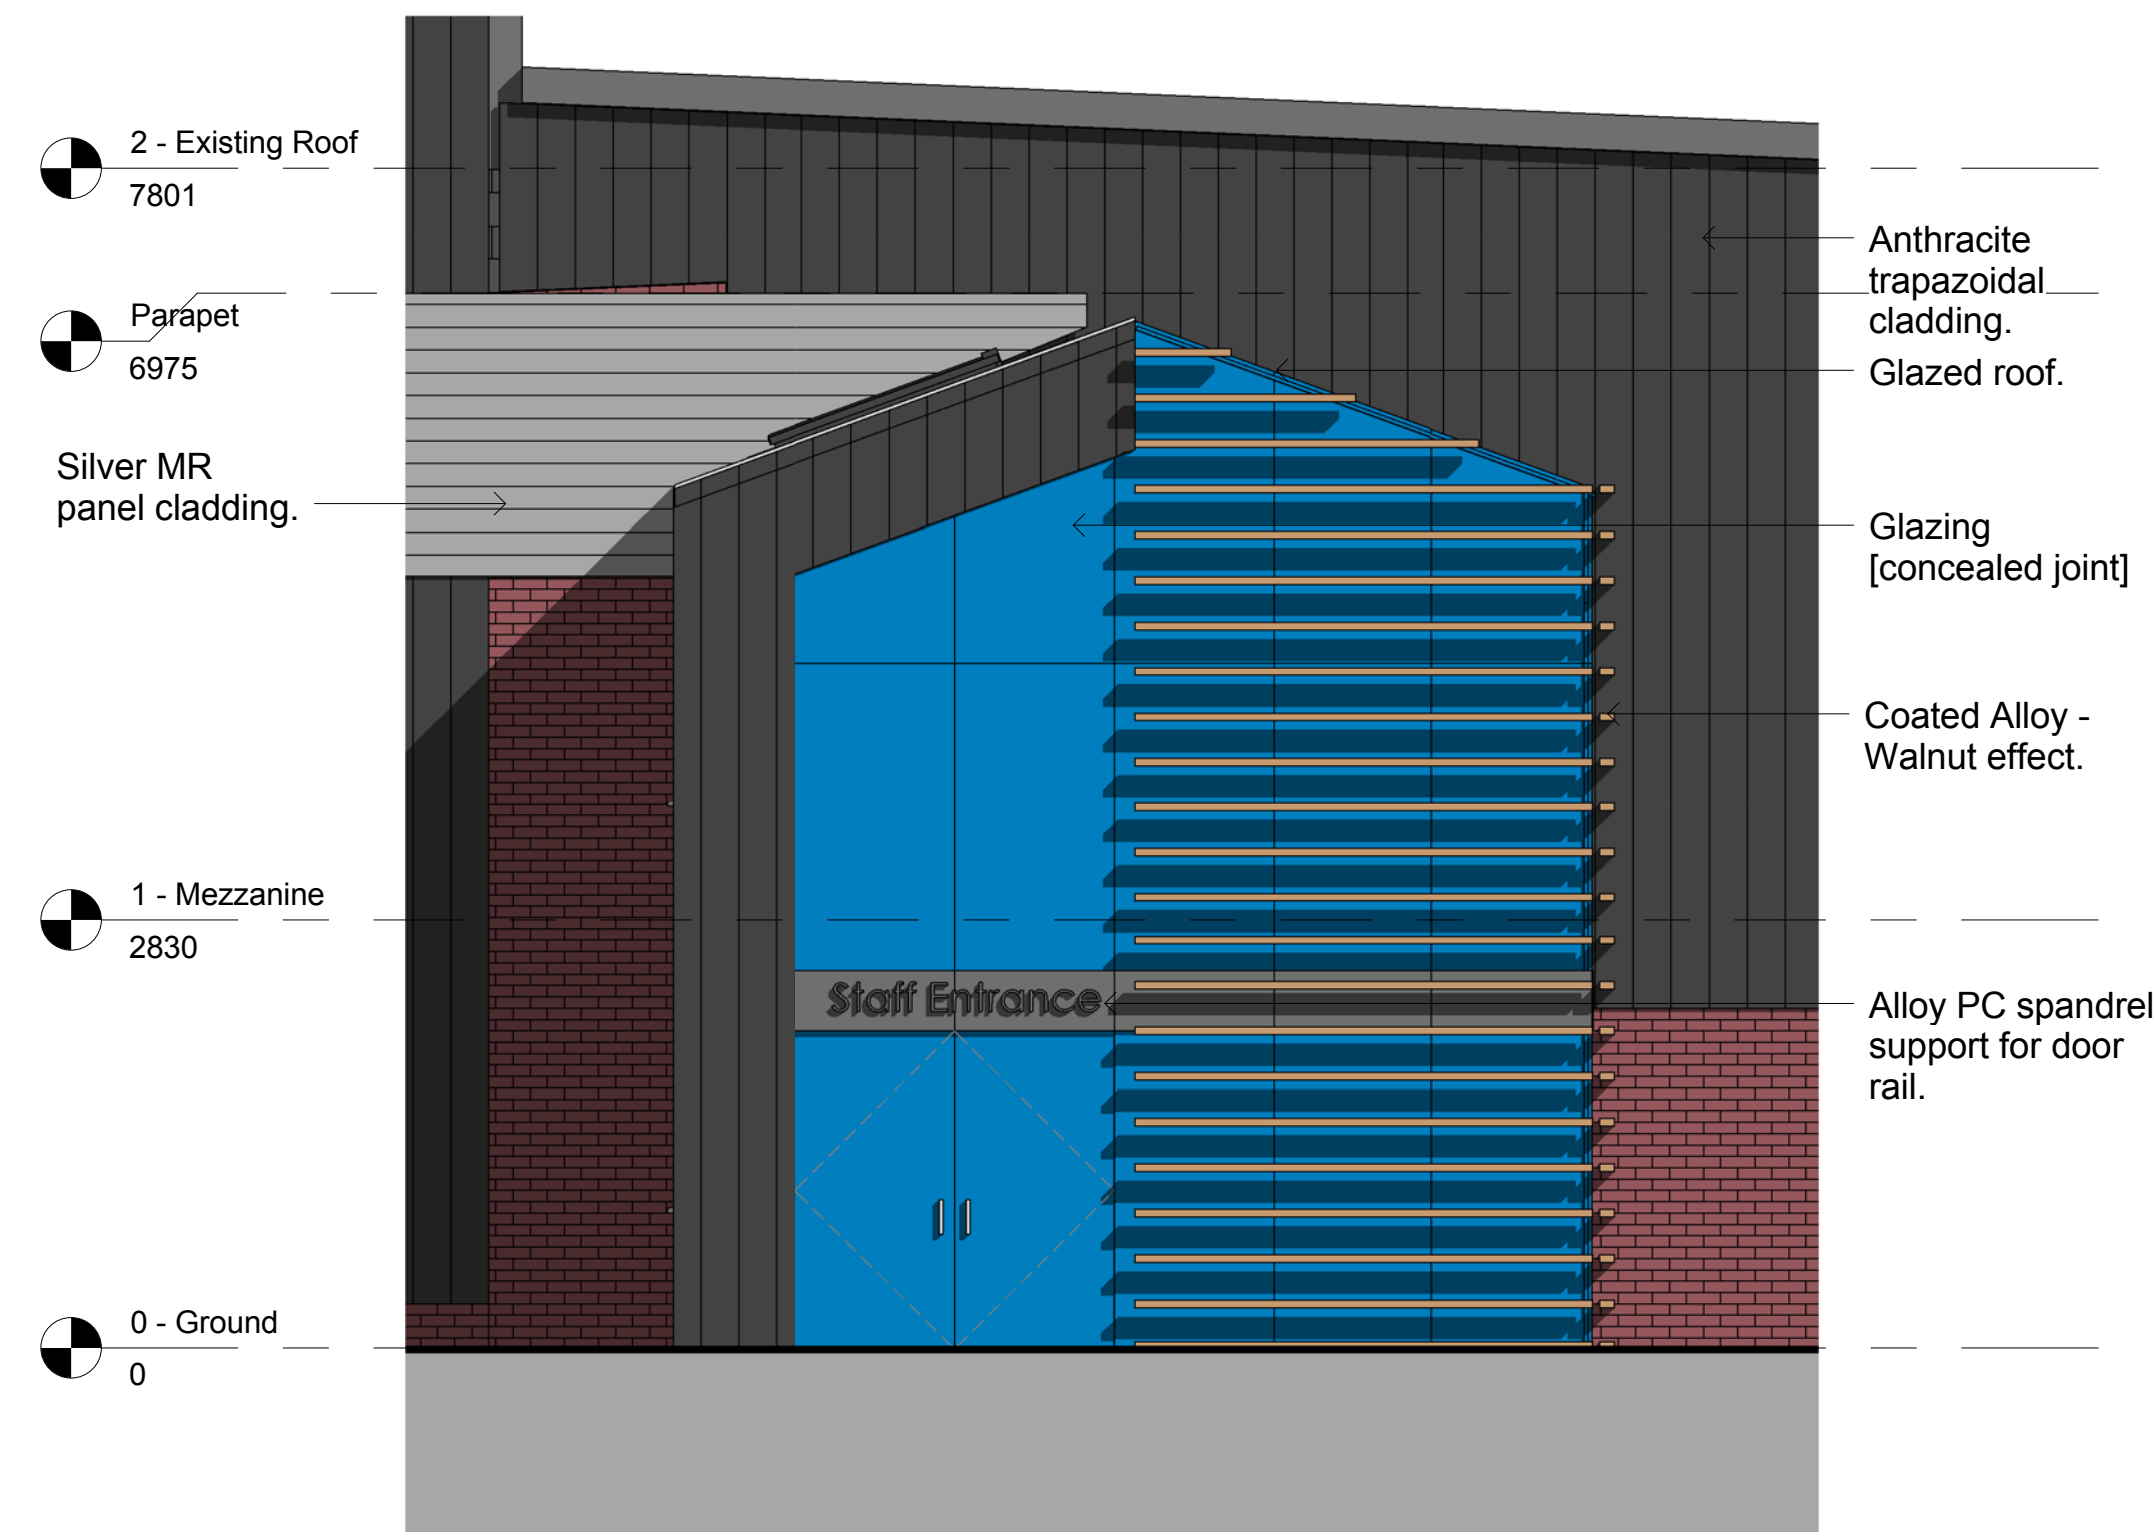

3 Proposed West - Staff Entrance  
1 : 50

2	17.05.2016	Issued for Planning.
1	16.05.2016	Issued for Client sign off.
REV.	DATE	COMMENT

☐ CONCEPT ☒ PLANNING ☐ BUILDING CONTROL  
☐ COMMENT ☐ TENDER ☐ CONSTRUCTION

UNIT 4  
BOTANIC ESTATE  
198 EDGE LANE  
LIVERPOOL  
L7 9PL  
T: 0151 228 4666  
F: 0151 228 8666  
E: admin@dvarchitects.co.uk

**dv**  
ARCHITECTS

CLIENT:  
Taskers DIY Directors Pension Scheme

PROJECT:  
Storage Hub Extension and Refurbishment

DRAWING:  
Staff and Click and Collect Elevation Conditions

PROJECT N°:	DRAWING N°:	REV:	SCALE:	DRAWN:
1422	PL 0201	2	1 : 50	GW
			CHECKED:	BH
			SHEET:	A1
			DATE:	16.05.2016