


**GROUND FLOOR PLAN.  
AS EXISTING  
1/100**

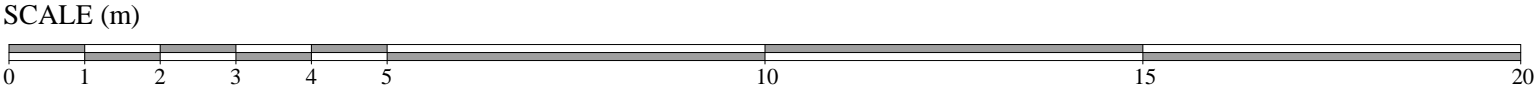

Job Title	No.	Revisions	Date	
Proposed Orangery Windermere House Liverpool	Drwg Title  Ground Floor Plan as existing.	Job No.	Drwg No.	Rev.
		1422	101	
Client Jim Beal		Scale. 1:100 @ A3	Date April 2016	
<div>Simon Cushing Architects</div> <div>16A Pen y Maes Road Holywell . CH8 7BB 01352 715900 simon@simoncushing.co.uk</div> <div></div>				



Do not scale off this  
drawing.