




REAR ELEVATION.
EXISTING 1/100




SIDE ELEVATION.
EXISTING 1/100



FRONT ELEVATION.
EXISTING 1/100

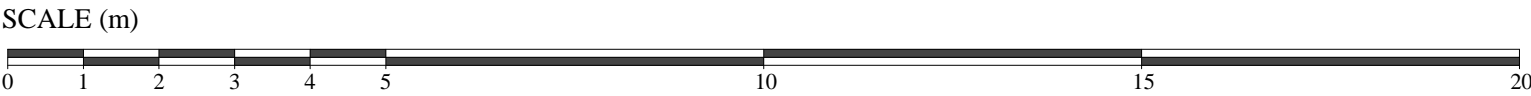

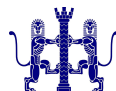Job Title	No.	Revisions	Date	
Proposed Orangery Windermere House Liverpool	Drwg Title Elevations as existing.	Job No.	Drwg No.	Rev.
		1422	102	
Client Jim Beal		Scale. 1:100 @ A3	Date April 2016	
<div>Simon Cushing Architects</div> <div>16A Pen y Maes Road Holywell . CH8 7BB 01352 715900 simon@simoncushing.co.uk</div> <div></div>				

Do not scale off this
drawing.