




FRONT ELEVATION.
PROPOSED 1/100

SCALE (m)

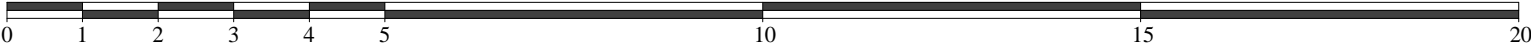

FRONT ELEVATION.
PROPOSED 1/100

Job Title	No.	Revisions	Date		
Proposed Orangery Windermere House Liverpool	Drwg Title Elevations as proposed (1)	Job No.	Drwg No.		Rev.
		1422	104		
Client Jim Beal		Scale. 1:100 @ A3	Date April 2016		

Simon Cushing
Architects

16A Pen y Maes Road
Holywell . CH8 7BB
01352 715900
simon@simoncushing.co.uk

