




**REAR ELEVATION.
PROPOSED 1/100**

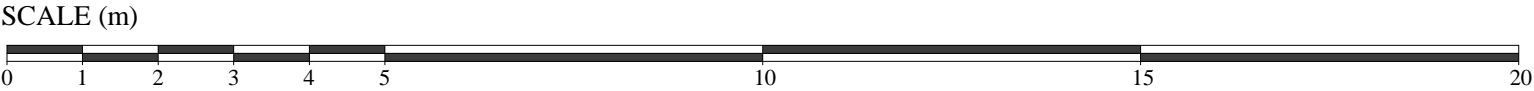

**SIDE ELEVATION.
PROPOSED 1/100**

SCALE (m)

Job Title	No.	Revisions	Date	
Proposed Orangery Windermere House Liverpool	Drwg Title Elevations as proposed (2)	Job No.	Drwg No.	Rev.
		1422	105	
Client Jim Beal		Scale. 1:100 @ A3	Date April 2016	
<div>Simon Cushing Architects</div> <div>16A Pen y Maes Road Holywell . CH8 7BB 01352 715900 simon@simoncushing.co.uk</div> <div></div>				



Do not scale off this
drawing.