





SIDE ELEVATION.
PROPOSED 1/50

EXTERNAL FACING MATERIALS

- EXTERNAL WALL FACING.**
Lime based render with exterior quality mineral based paint finish - colour(s) to match existing.
- DRESSINGS - STRING COURSE & DOOR SURROUNDS.**
Cast stone - profiles to match existing, with exterior quality mineral based paint finish - colour(s) to match existing.
- EXTERNAL DOORS & GLAZED SIDE PANELS.**
Double glazed, timber framed - profiles to match existing.
Paint finish colour(s) to match existing.
- ROOF LANTERN.**
Double glazed timber framed.
Paint finish colour(s) to match existing windows.
- RAINWATER GOODS.**
Cast iron.
Paint finish colour(s) to match existing.

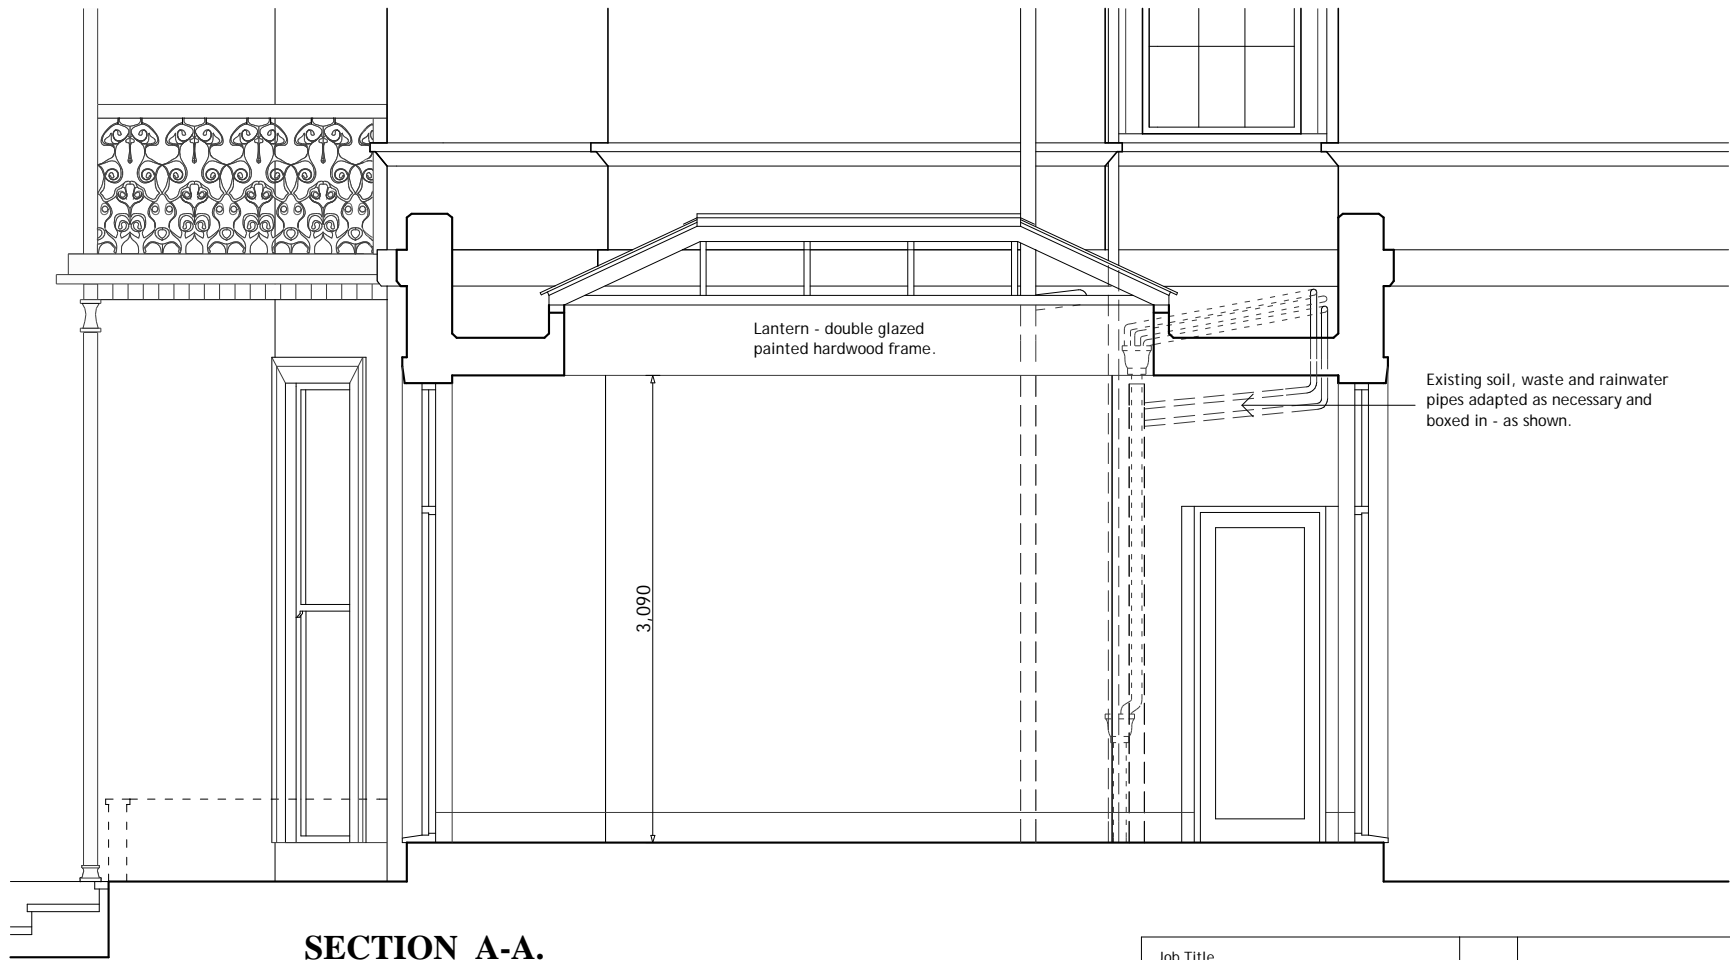

SECTION A-A.
PROPOSED 1/50

Job Title Proposed Orangery Windermere House Liverpool	No.	Revisions		Date	
	Drwg Title Side Elevation & Section A-A as proposed.	Job No. 1422	Drwg No. 107	Rev.	
		Scale. 1:50 @ A3	Date April 2016		
Client Jim Beal					
<div>Simon Cushing Architects</div> <div>16A Pen y Maes Road Holywell . CH8 7BB 01352 715900 simon@simoncushing.co.uk</div> <div></div>					

