


16H/1003
19/4/16.



Crown Copyright. All rights reserved. Licence no. 100019980



5 WINDERMERE TERRACE
LIVERPOOL L8 3SB
LOCATION PLAN
1/1250 @ A3

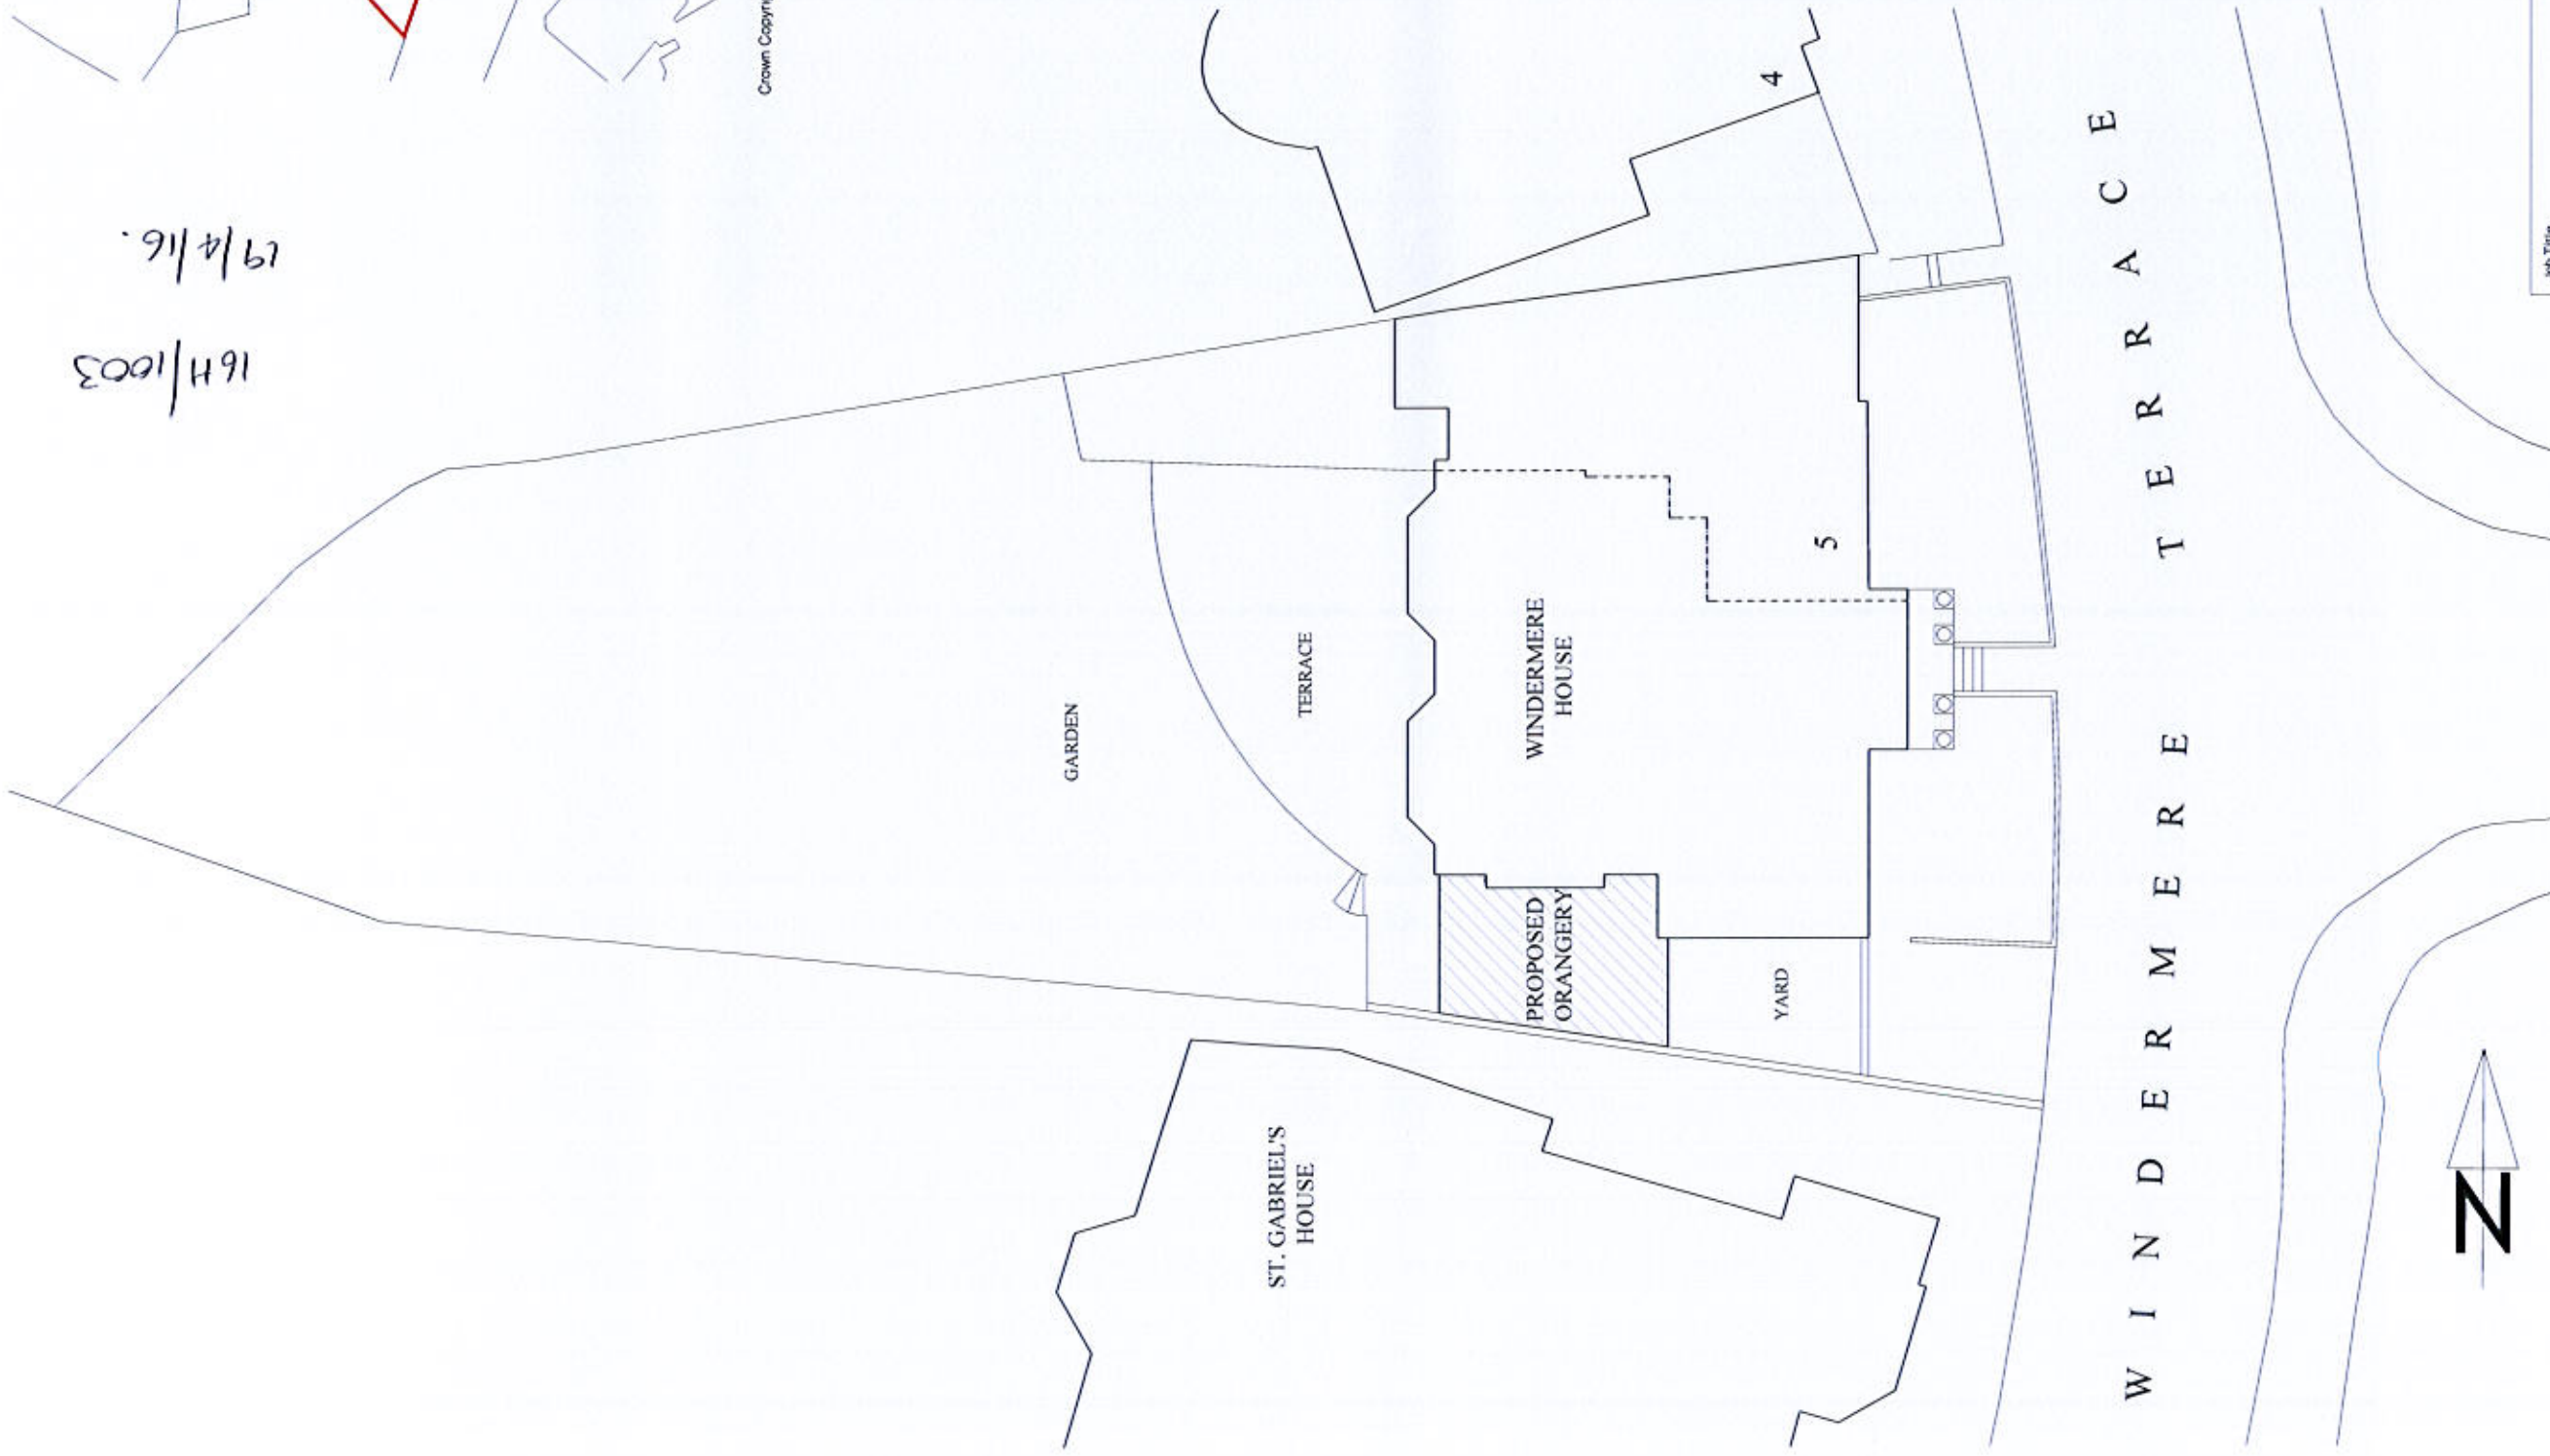

5 WINDERMERE TERRACE
LIVERPOOL L8 3SB

BLOCK PLAN
1/200 @ A3



Job Title	No.	Revisions	Date
Proposed Orangery Windermere House Liverpool	108	1422	108
Client	Site Plan and Location Plan.	Scale	Date
Jim Beal	As noted @ A3	As noted @ A3	April 2016

Simon Cushing
Architects



10A Pen y Maws Road
Holywell, CH8 7BB
01352 715900
simon@simoncushing.co.uk

Do not scale off this
drawing.