



Crown Copyright. All rights reserved. Licence no. 100019980

5 WINDERMERE TERRACE
LIVERPOOL L8 3SB

LOCATION PLAN
1/1250 @ A3

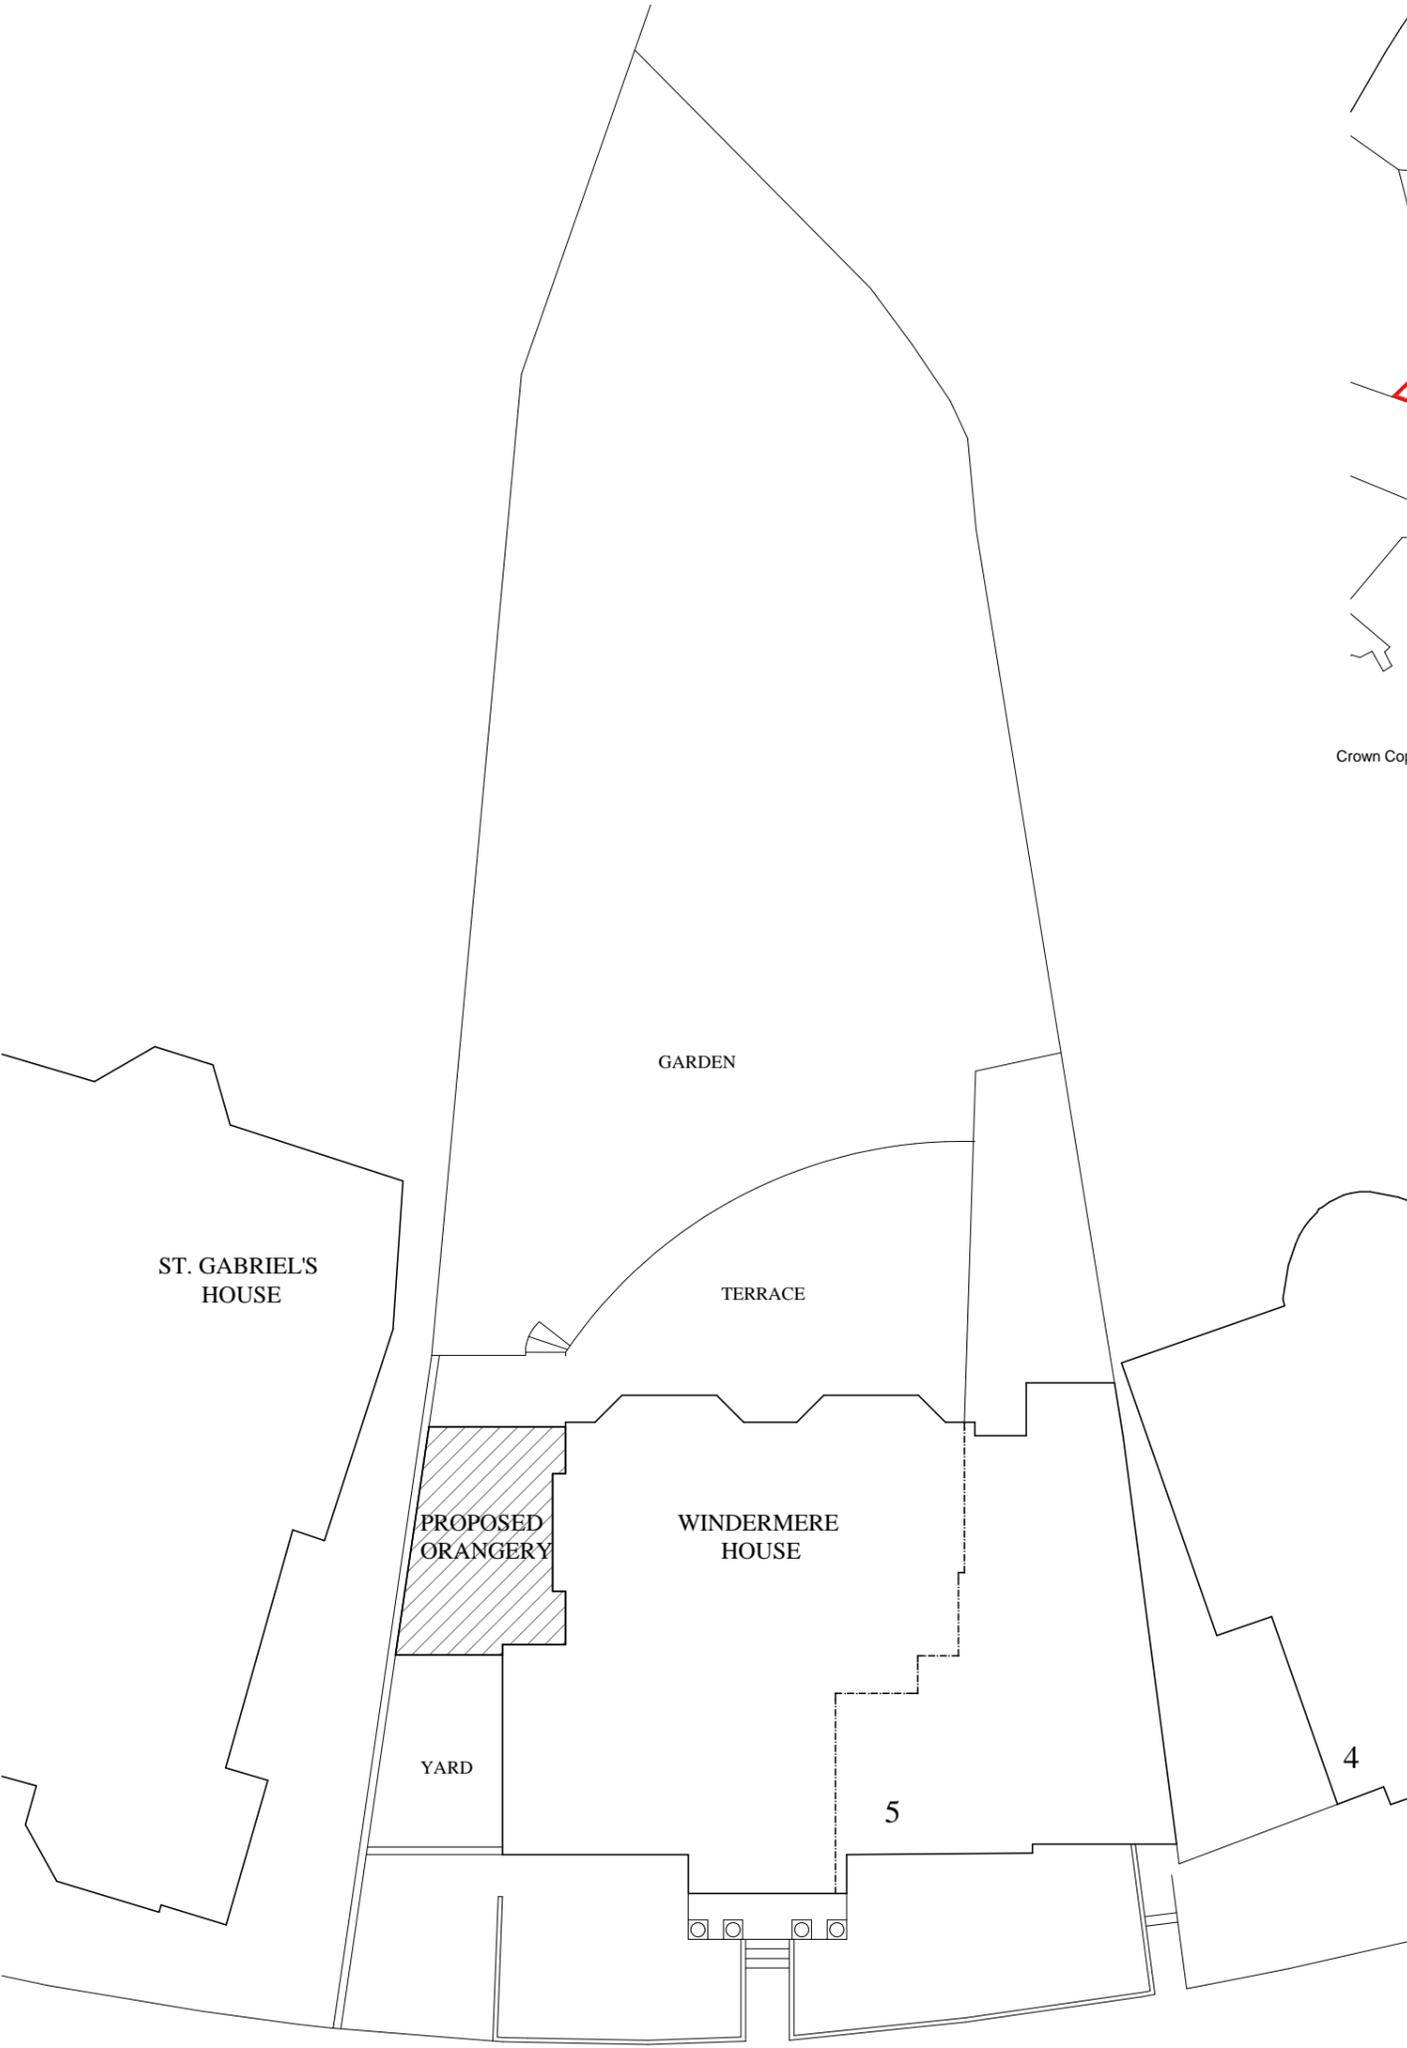

W I N D E R M E R E T E R R A C E

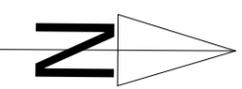

5 WINDERMERE TERRACE
LIVERPOOL L8 3SB

BLOCK PLAN
1/200 @ A3



Job Title	No.	Revisions	Date	
Proposed Orangery Windermere House Liverpool	Drwg Title	Job No.	Drwg No.	Rev.
	Site Plan and Location Plan.	1422	108	
Client	Scale.		Date	
Jim Beal	As noted @ A3		April 2016	
Simon Cushing Architects		16A Pen y Maes Road Holywell, CH8 7BB 01352 715900 simon@simoncushing.co.uk		

Do not scale off this drawing.