




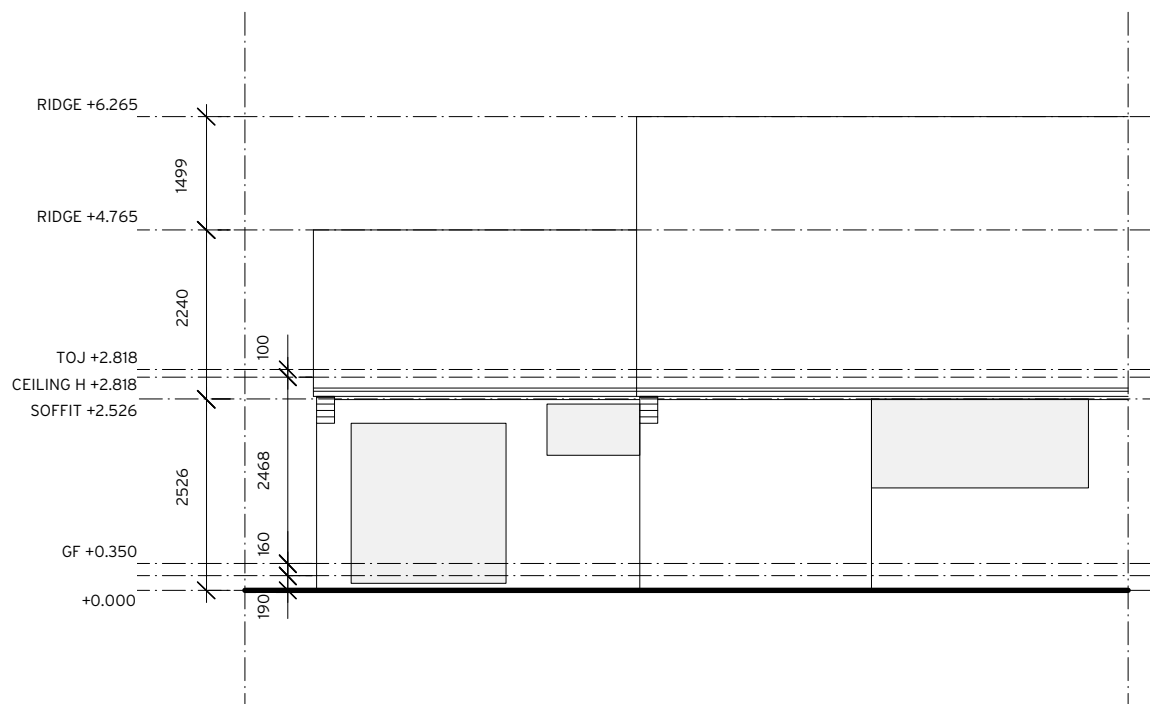


ELEVATION 1

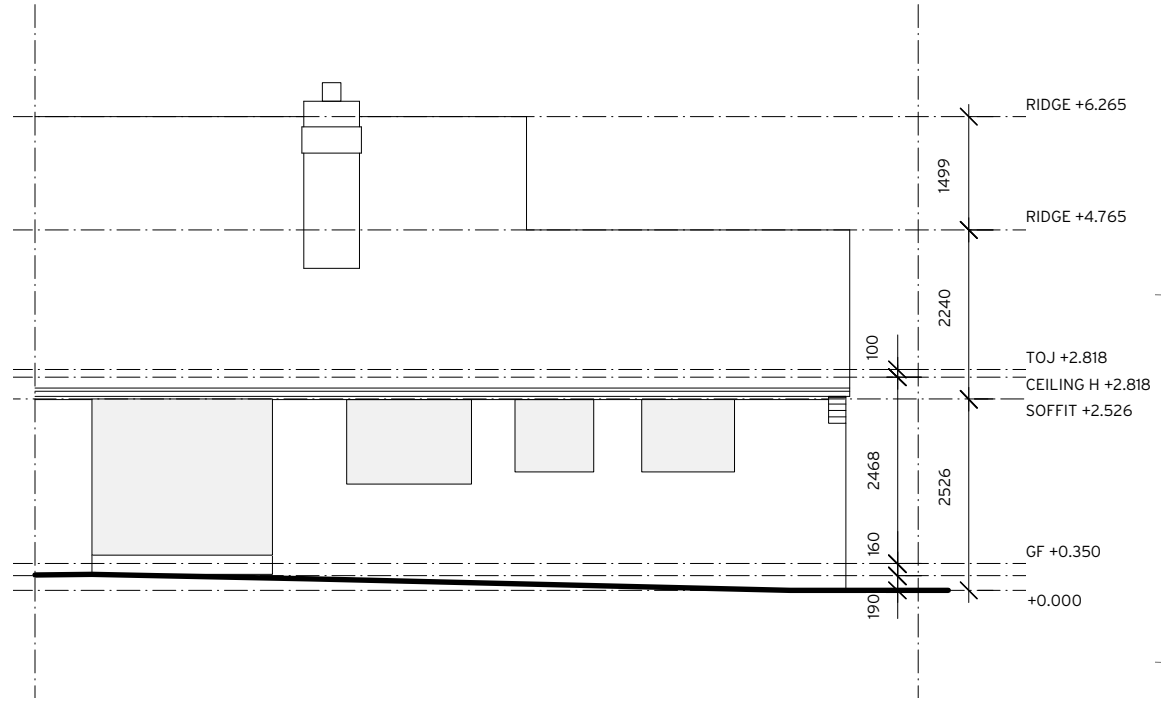

ELEVATION 3

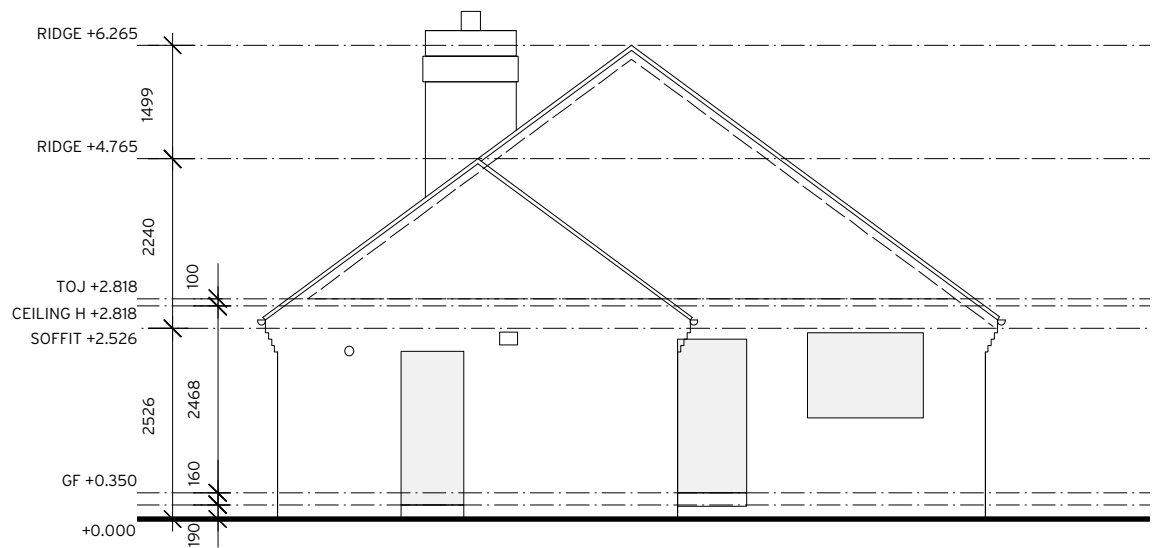


ELEVATION 2

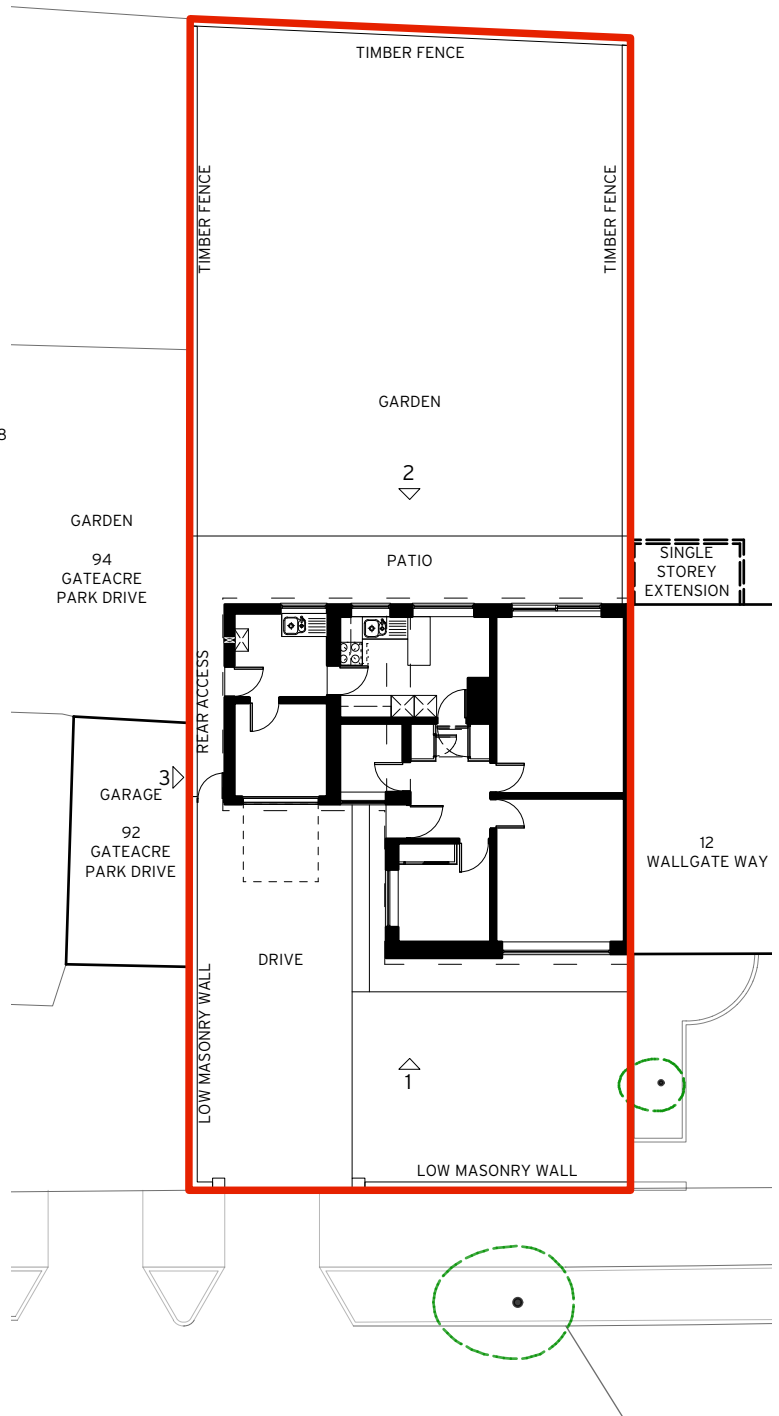

ELEVATION KEY
Scale 1:200

EXISTING GA ELEVATIONS
Scale 1:100

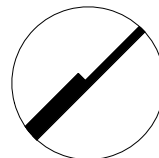

A 26.10.2015 AW Annotation amended



PLDT
70 Penny Lane
Liverpool
L18 1BW
+44 (0)151 345 6187
www.harrisonstringfellow.co.uk

© H.S.A.

DRAWING NO. 01.05.01	REVISION A	PROJECT REF. 147
PROJECT TITLE 10 Wallgate Way		
DRAWING TITLE Existing GA Elevations		
CLIENT Syd Edels		
DRAWN BY AW	DATE 27/10/2015	SCALE 1:100/200 (A3)
STAGE PLANNING		