



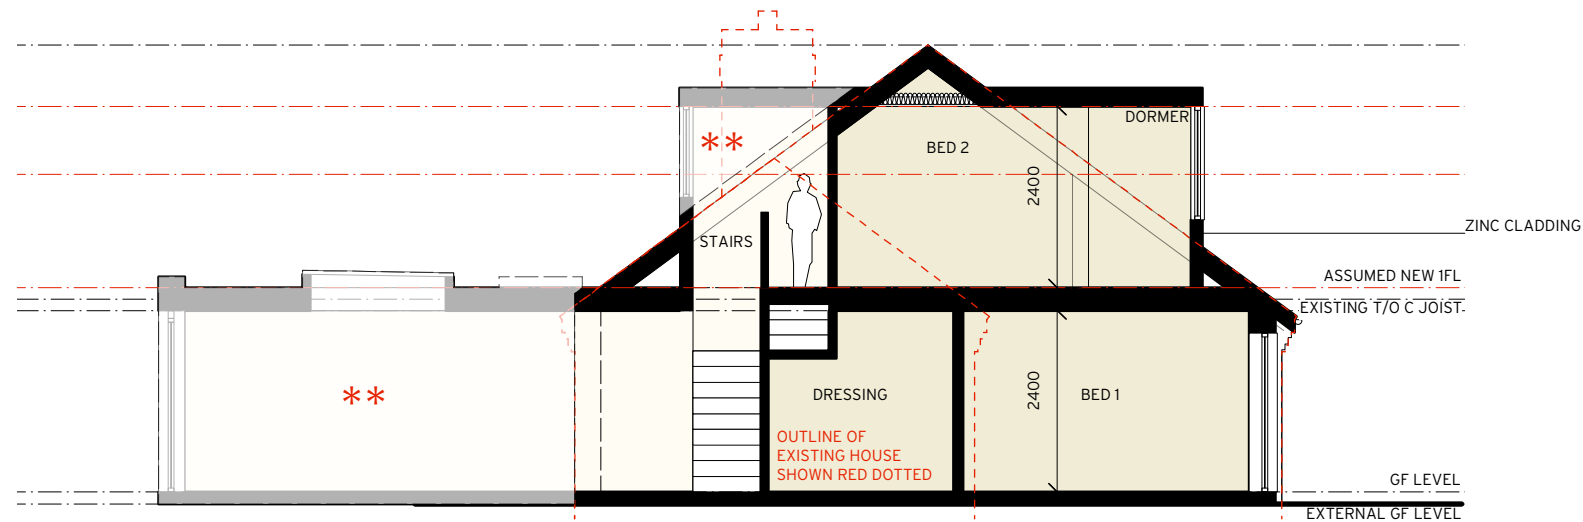

SECTION 1

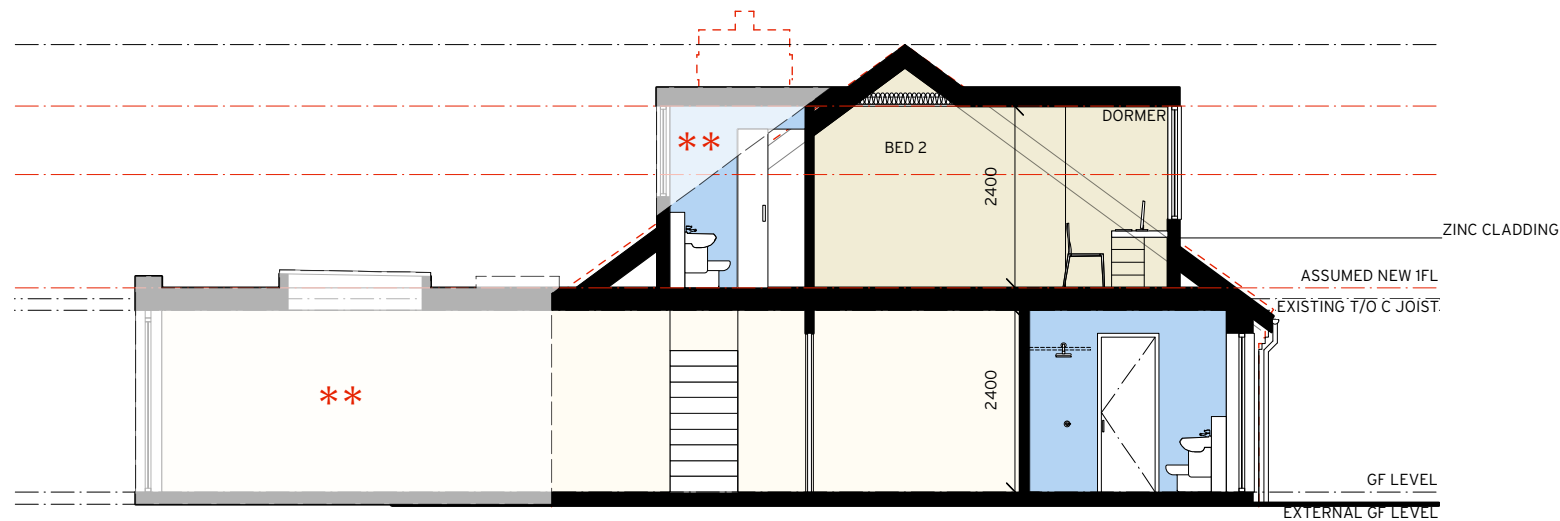



SECTION 2

NOTES:

**** - AREA EXCLUDED AND DEALT WITH UNDER SEPARATE PLANNING APPLICATION (PRIOR NOTIFICATION HOUSEHOLDER EXTENSION)**

ALL DIMENSIONS FOR DISCUSSION PURPOSES ONLY.

PROPOSED GA SECTIONS
Scale 1:100

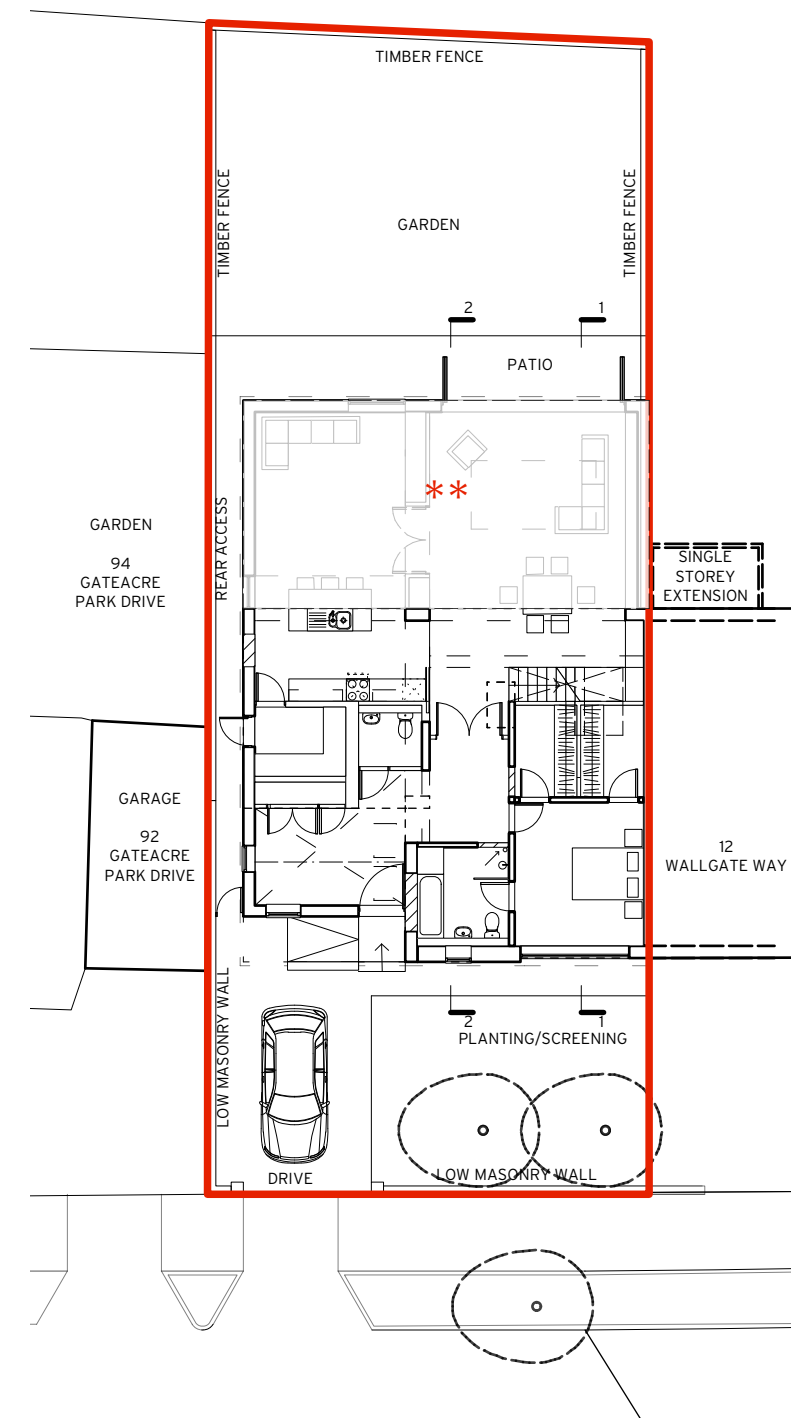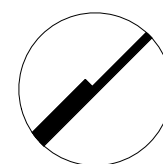

SECTION KEY
Scale 1:200

A 01.12.2015 AW Annotation amended

H&S Harrison
Stringfellow
Architects

PLDT
70 Penny Lane
Liverpool
L18 1BW
+44 (0)151 345 6187
www.harrisonstringfellow.co.uk

© H.S.A.

DRAWING NO.	REVISION	PROJECT REF.
04.04.01	A	147
PROJECT TITLE		
10 Wallgate Way		
DRAWING TITLE		
Proposed GA Sections		
CLIENT		
Syd Edels		
DRAWN BY	DATE	SCALE
AW	27/11/2015	1:100/200 (A3)
STAGE		
PLANNING		