




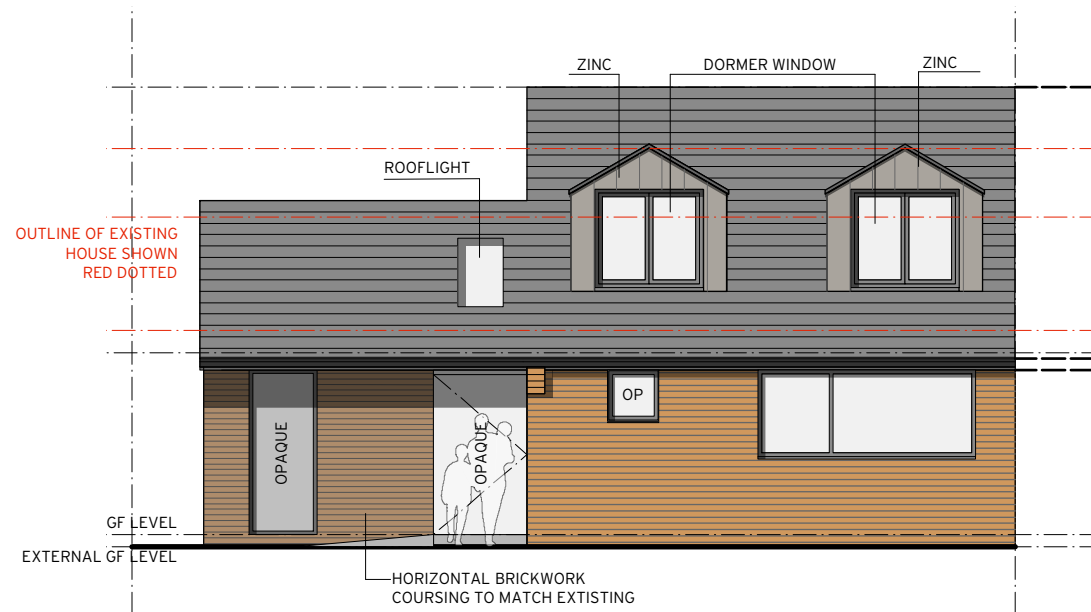

ELEVATION 1

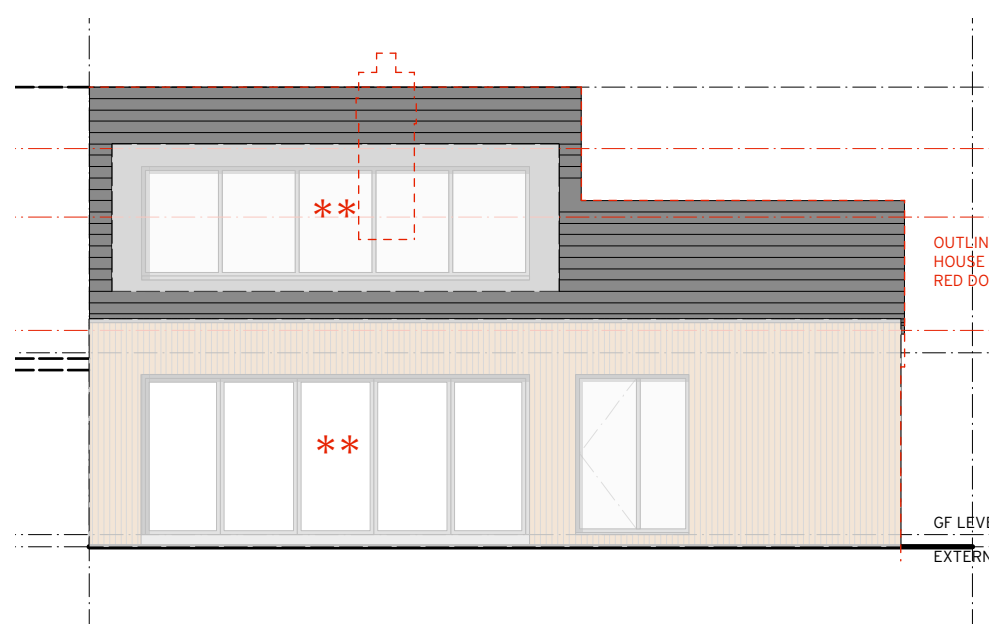

ELEVATION 2

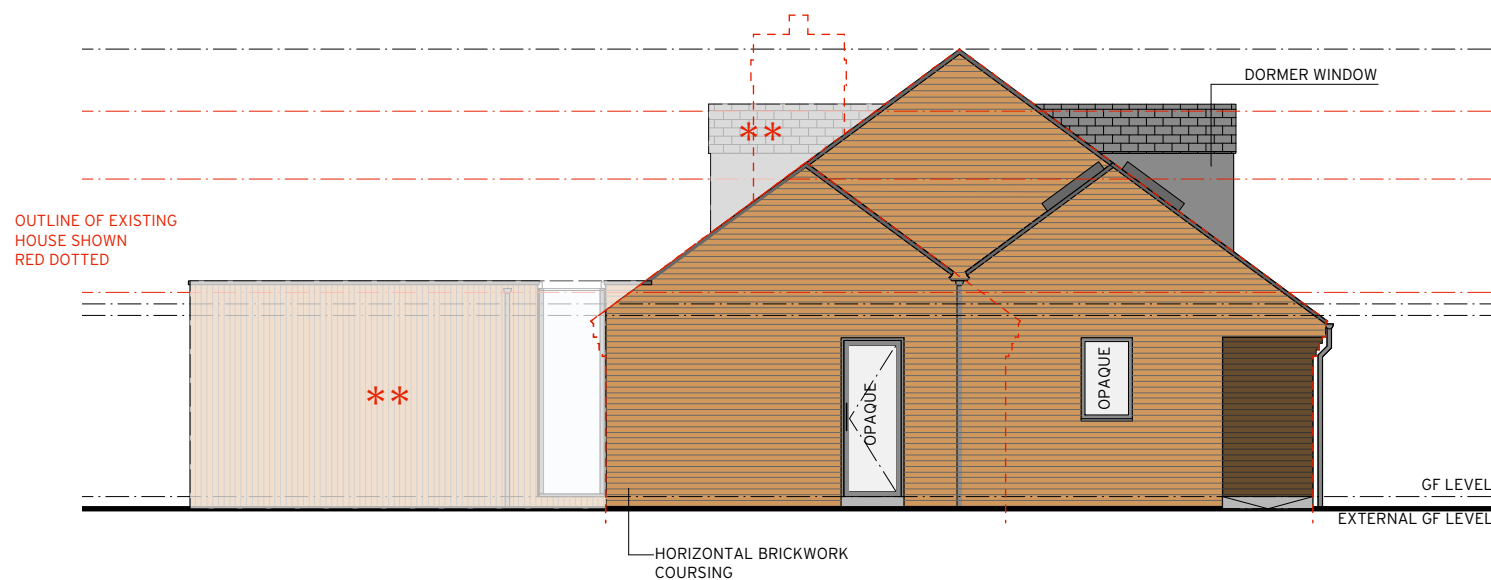


ELEVATION 3


NOTES:

** - AREA EXCLUDED AND DEALT WITH UNDER SEPARATE PLANNING APPLICATION (PRIOR NOTIFICATION HOUSEHOLDER EXTENSION)

PROPOSED GA SECTIONS
Scale 1:100

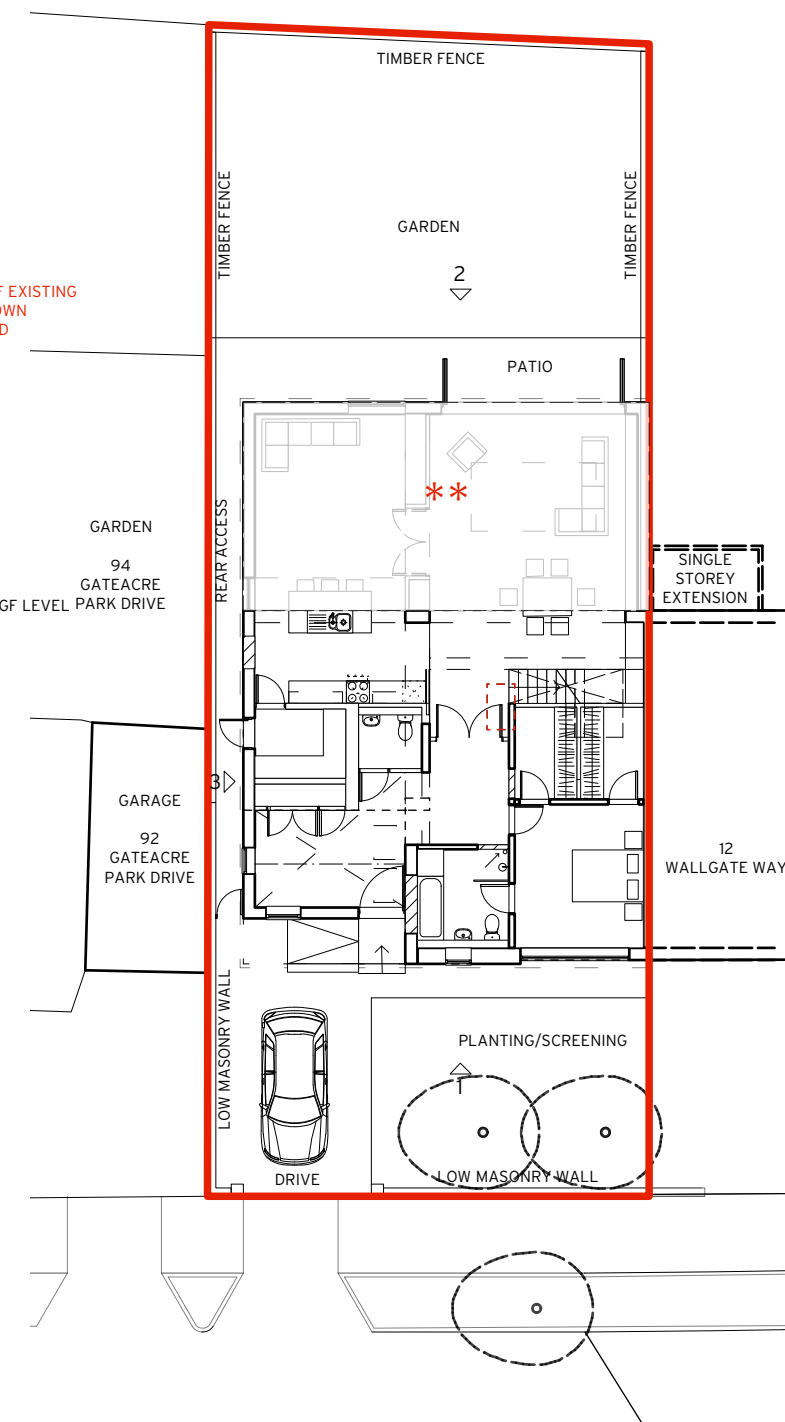

ELEVATION KEY
Scale 1:200

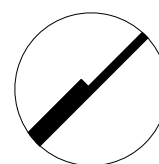

A 01.12.2015 AW Annotation amended

H&S Harrison Stringfellow Architects

PLDT
70 Penny Lane
Liverpool
L18 1BW
+44 (0)151 345 6187
www.harrisonstringfellow.co.uk

© H.S.A.

DRAWING NO. 04.05.01	REVISION A	PROJECT REF. 147
PROJECT TITLE 10 Wallgate Way		
DRAWING TITLE Proposed GA Elevations		
CLIENT Syd Edels		
DRAWN BY AW	DATE 27/11/2015	SCALE 1:100/200 (A3)
STAGE PLANNING		