




PROPOSED ELEVATION C AT WATER STREET (SCALE 1:200)

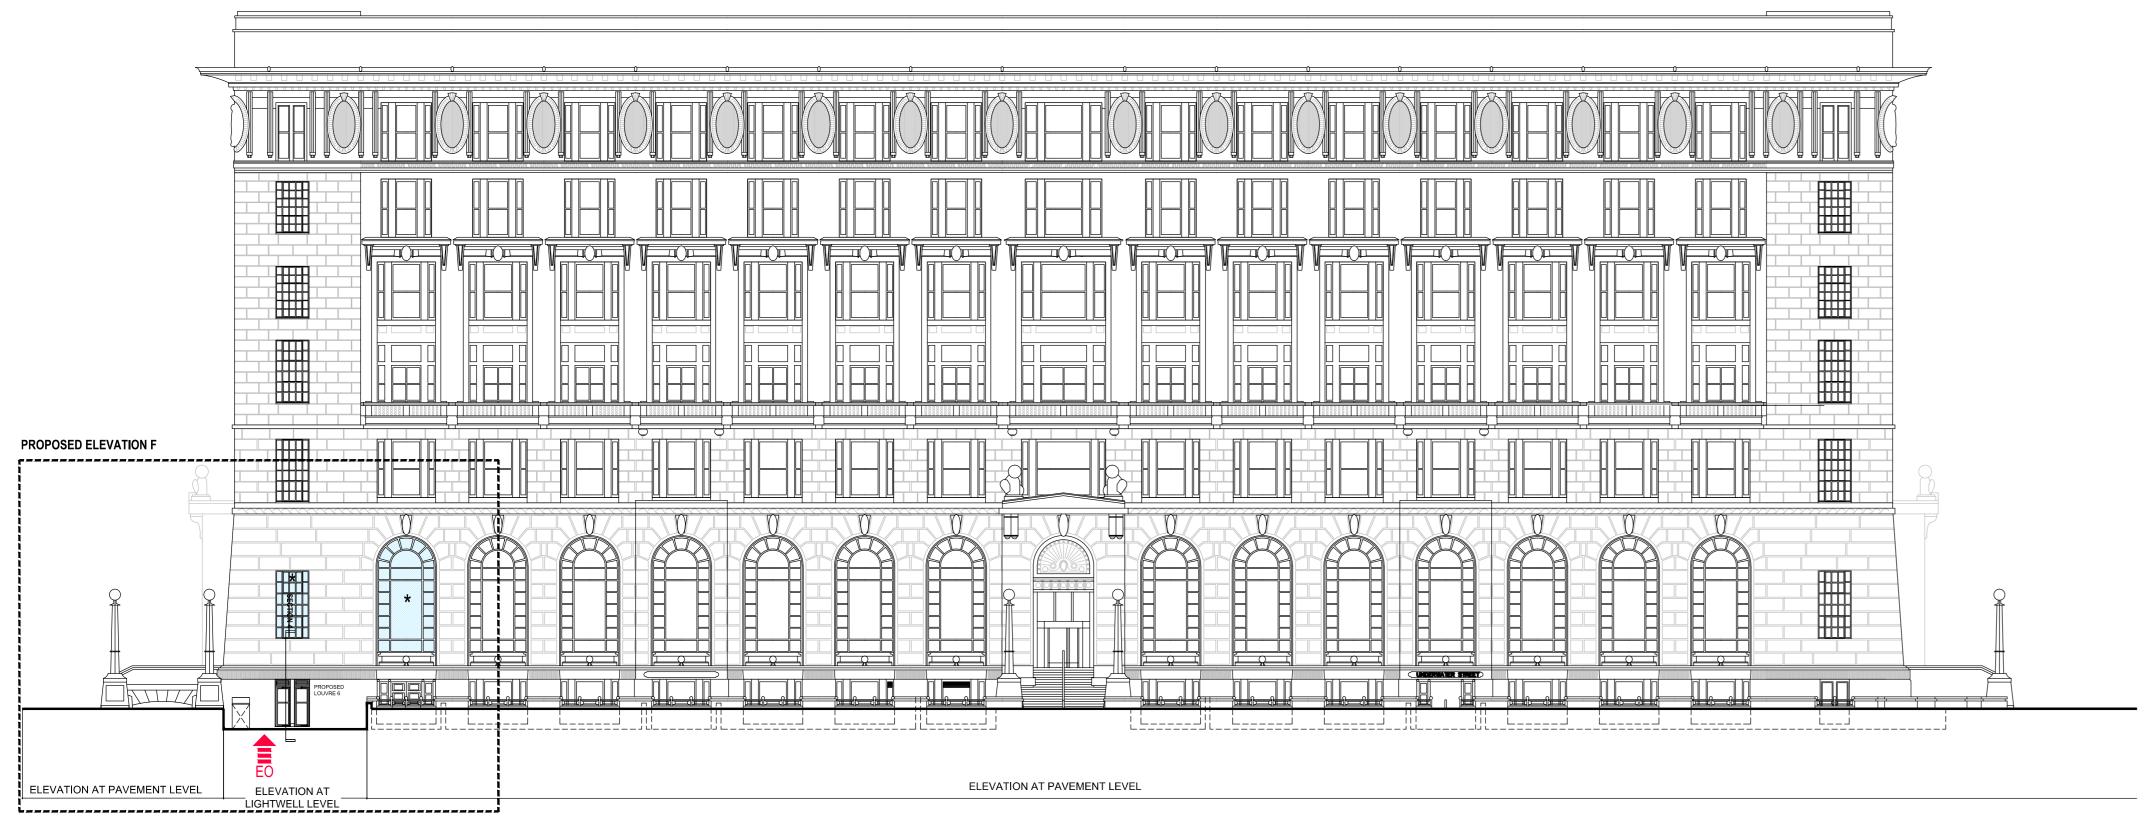

PROPOSED ELEVATION B AT BRUNSWICK STREET (SCALE 1:200)

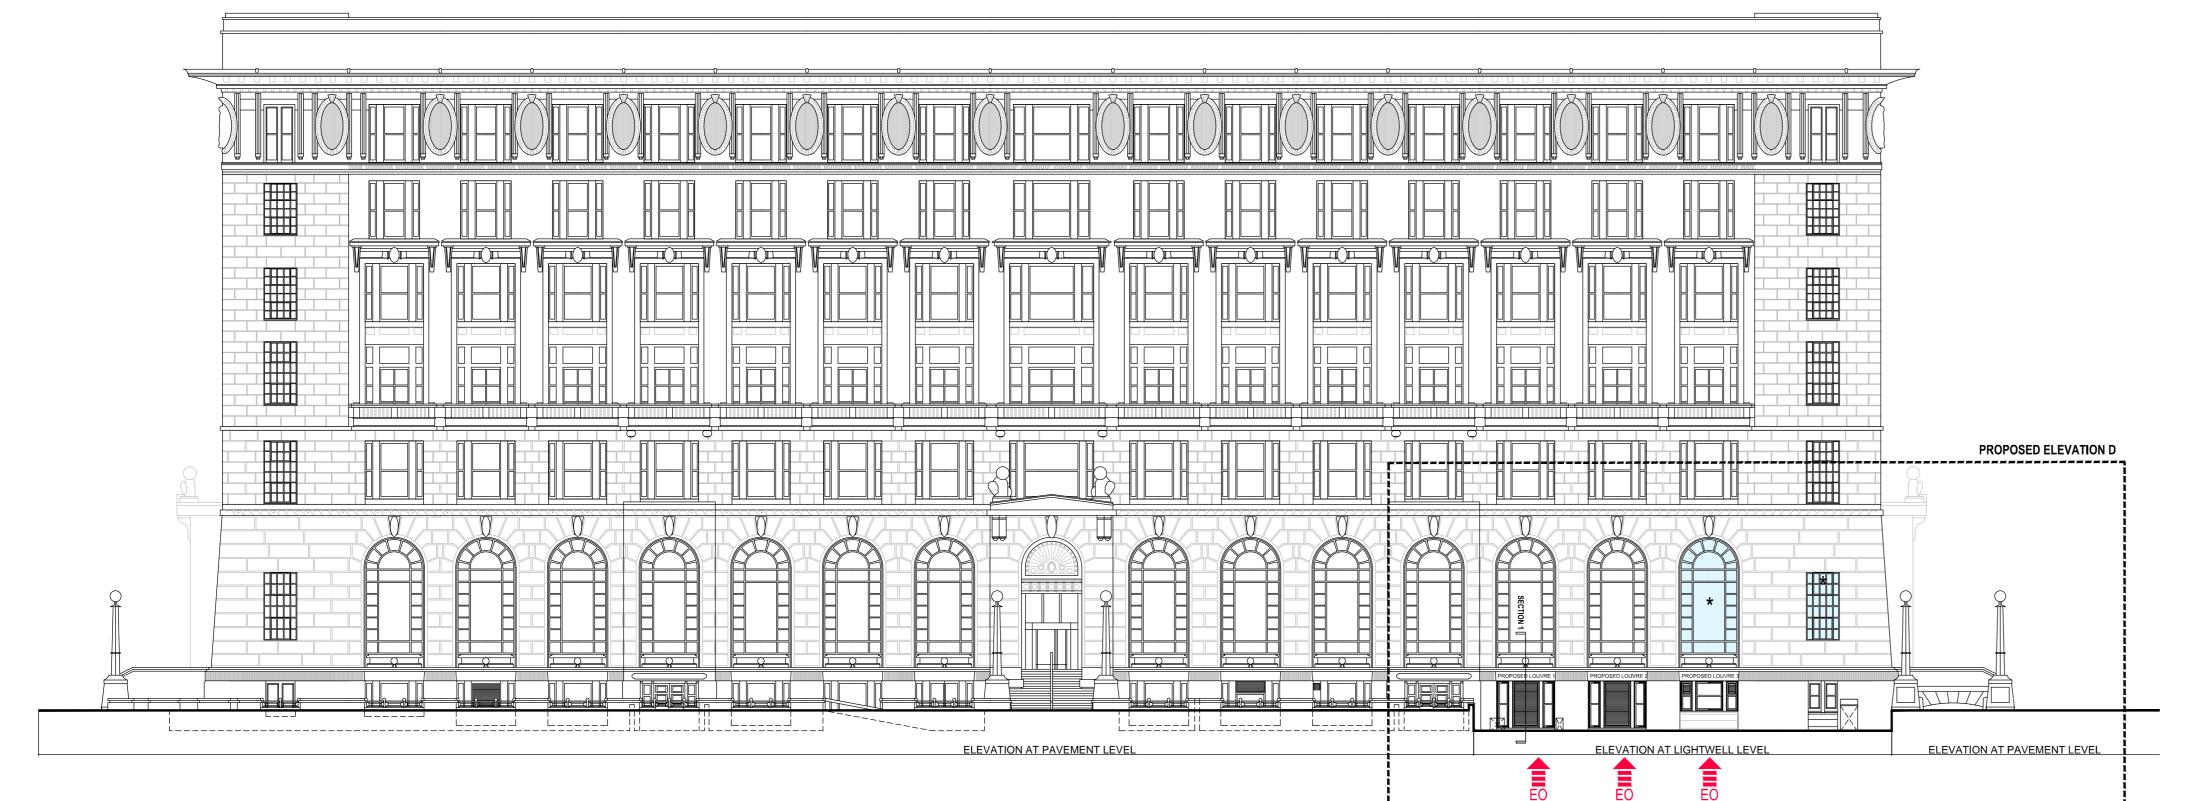

## PROPOSED ELEVATION E AT THE STRAND (SCALE 1:100)

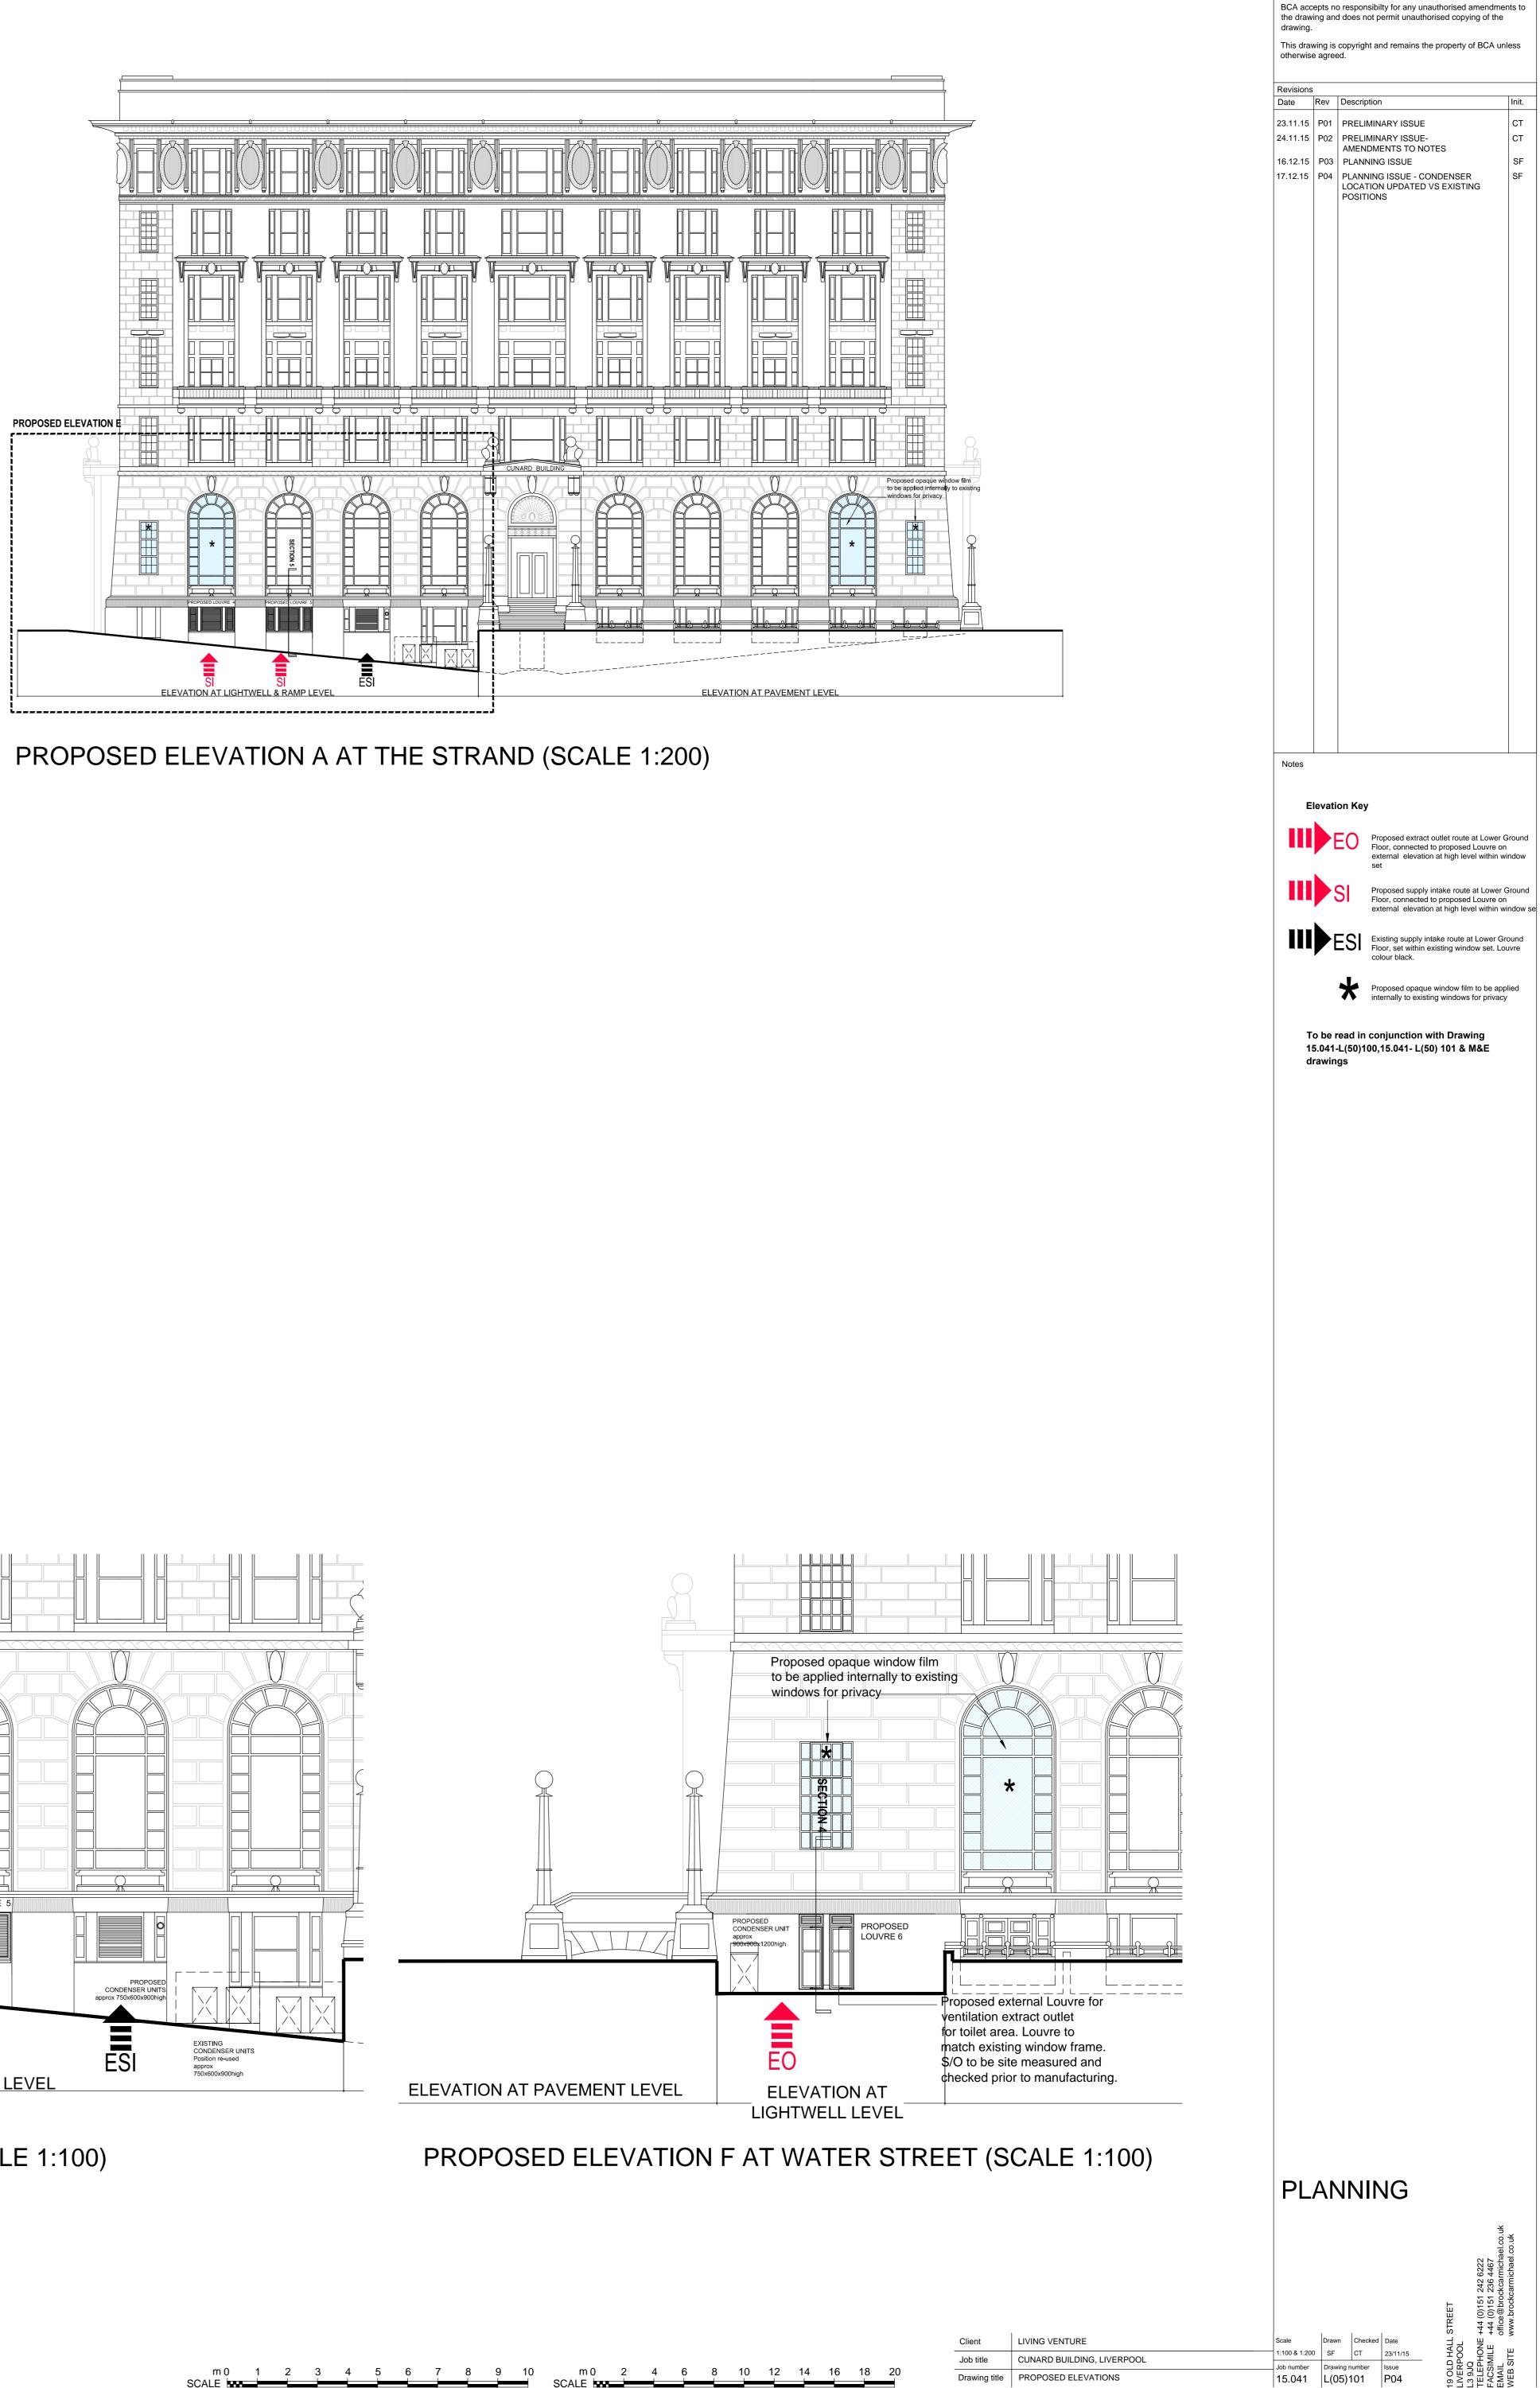

Brock Carmichael

hitects

All dimensions to be checked on site.

Figured dimensions to be read in preference to scaled.