
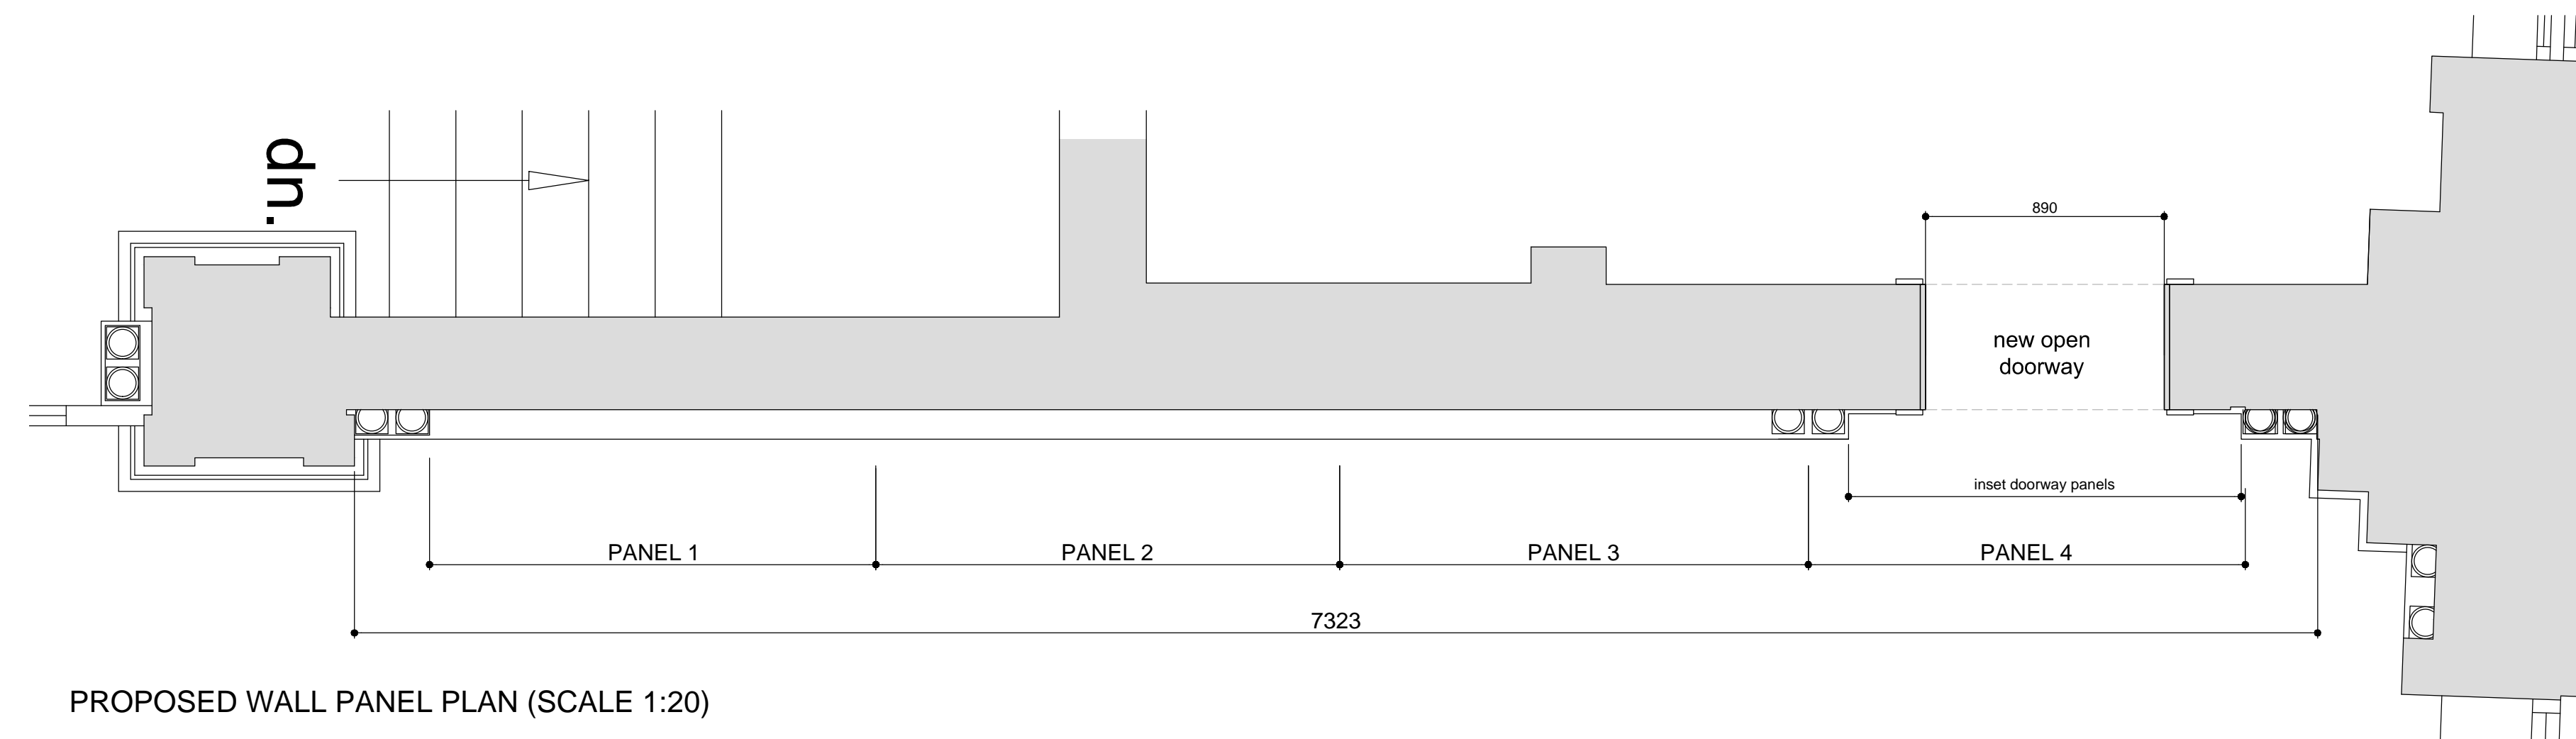


EXISTING WALL PANEL PLAN (SCALE 1:20)

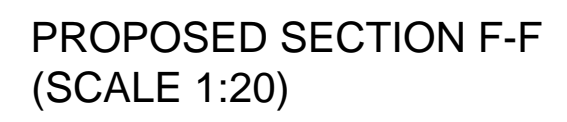

PROPOSED WALL PANEL PLAN (SCALE 1:20)

 Paneling to be modified / new paneling

PLANNING

Client	LIVING VENTURES	Scale	Drawn	Checked	Date
Job title	CUNARD BUILDING, LIVERPOOL	Varies (BAO)	ADW	SP	16/12/15
Drawing title	POT WASH ENTRY PANELLING	Job number	Drawing number	Issue	
		15,041	A(32)100	P01	

Brock Carmichael Architects

9 OLD HALL STREET
LIVERPOOL
L3 5QU
TELEPHONE +44 (0)151 242 6222
FACSIMILE +44 (0)151 236 4467
E-MAIL office@brockarmichael.co.uk
WEB SITE www.brockarmichael.co.uk