


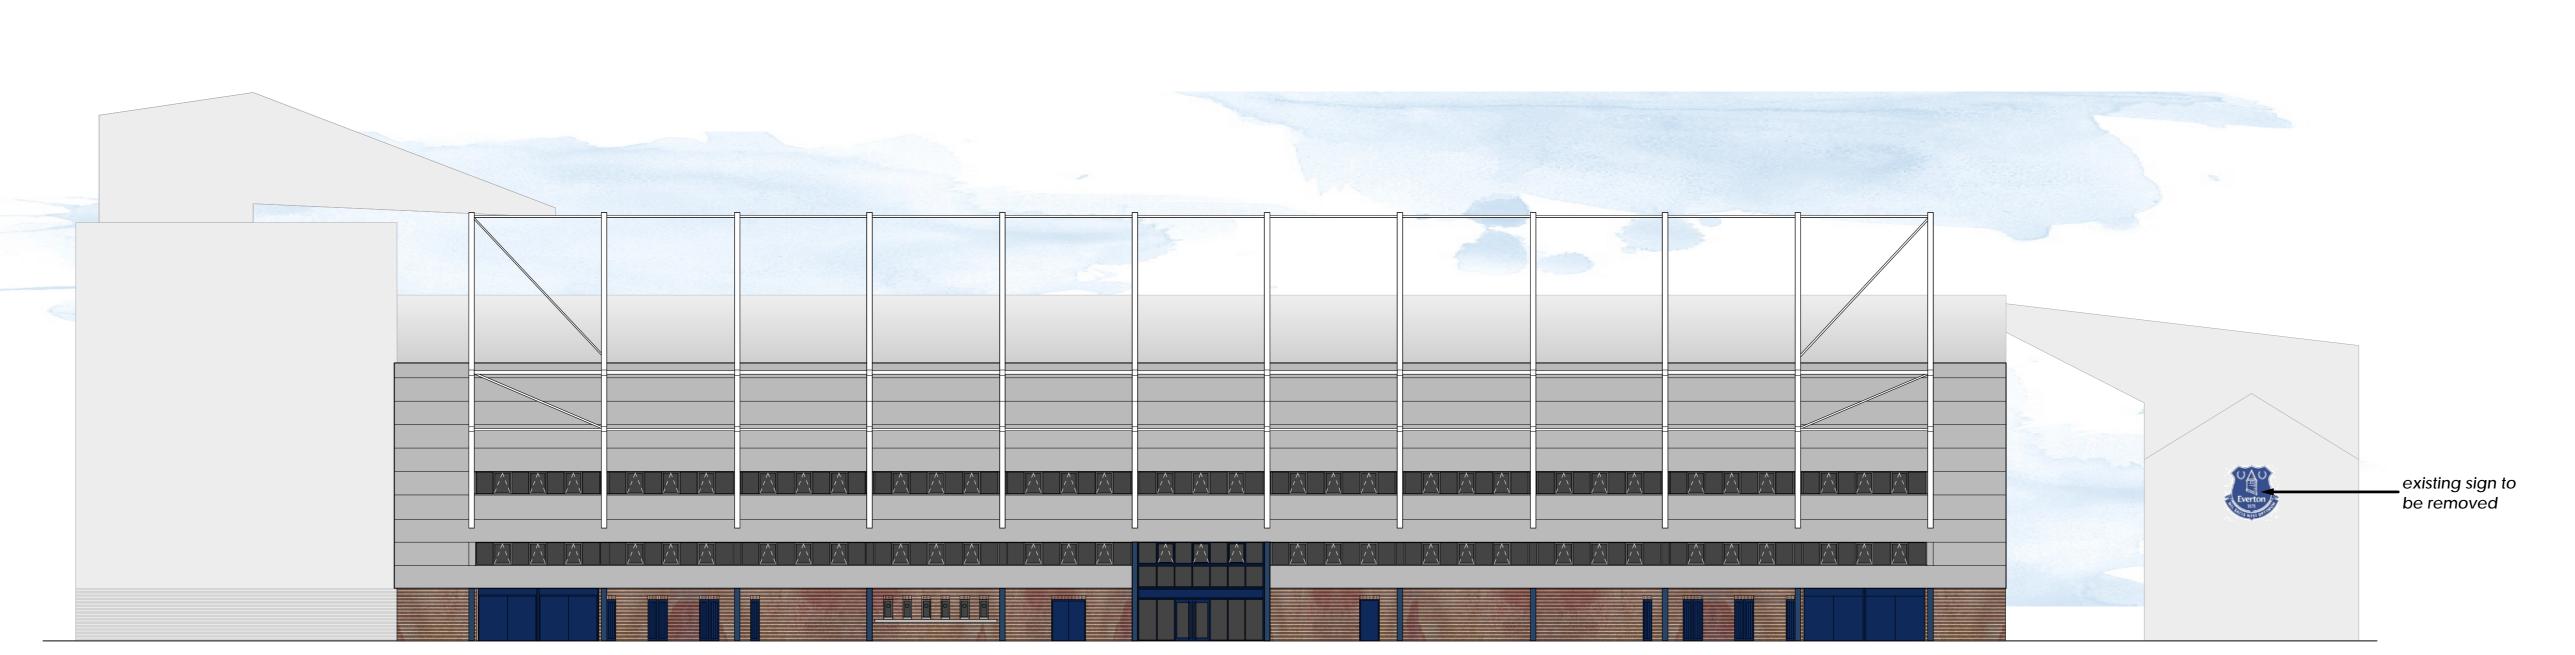

Bullens Road Existing Elevation
1:200 @ A0





Park End Existing Elevation
1:200 @ A0

Preliminary

For Approval Construction

NOTES

This drawing is copyright of Condy and Lofthouse Ltd. and may not be reproduced in any way without their specific permission.

All dimensions are to be checked on site. Do not scale from this drawing, work to figured dimensions only. Any queries please contact the architects.

MATERIALS PROHIBITED

Materials prohibited from use, except where used in accordance with 'Good Practice in the Selection of Construction Materials (March 2011)' or unless required by the Contract:

a) high alumina cement in the structural elements:
 b) wood wool slabs in permanent formwork to concrete:
 c) calcium chloride admixtures for use in reinforced concrete:

d) asbestos or asbestos-containing products, as defined in the 'Control of Asbestos at

d) asbestos or asbestos-containing products, as defined in the 'Control of Abbestos at Work Regulations, as amended 2006' or any other statutory modification or reenactment thereof.

e) any naturally occurring or man made mineral fibres (for example, rock-wool or stag wool) with a thickness of 3 microns or less and a length of 200 microns or less, unless they are appropriately seated to prevent migration of fibres:

f) aggregates for use in reinforced concrete which do not comply with:

**BS EN 1262020202: properties of aggregates used in concrete.

**BS EN 139392002: Properties of aggregates used in mortar.

**BS EN 13959 (Part 1 & 7): properties of indiphweight aggregates.

**Cuidance on avoiding alkali-silica reaction and limitations on alkali content in BEE Digest 330 (2001) a 'Concrete Society Technical Report 30 (1999)';

g) lead, lead paint or any other materials containing lead which may be ingested, inhaled or absorbed, except where copper alloy fittings also containing lead are specifically required in drinking water pipework by any relevant statutory requirement or where lead flashings or other lead roof coverings are specifically provided for in the

specifically required in drinking water pipework by any relevant statutory requirement or where lead flashings or other lead roof coverings are specifically provided for in the Contract:

h) urea formaldehyde foam or materials which may release formaldehyde in quantities which may be hazardous with reference to the limits set by the Health and Safety Executive:

0 calcium slicate bricks or tiles:

p vermiculitie unless it is established as being fibre-free: calcium silicate bricks or tiles:

k) any products containing cadmium referred to in Statutory Instrument \$1,2006/3311

Controls on dangerous substances and preparations Regulations 2006; Reference should also be made to 145E IDGE391 Cadmium and you':

should also be made to HSE IDGE391 Cadmium and you';

i) any new limber treated with pentachlorophenol:

m) non galvanised mild steel structural fixings for building elements particularly susceptible

n) concrete used in circumstances where it is susceptible to alkali/silica reaction:
o) materials containing chlorofluorocarbons (CFC·s);

p) solvent based paints except where water based paints are unsuitable for unavailable;
q) any new materials not in accordance with statutory requirements, British Standards,
Codes of Practice and good building practice current at the date of incorporation of

the relevant materials into the Works or the specifications thereof;

Everton Football Club **EFC Stadium Improvements**

15-078-150

