




Existing Mossley Hill Drive Elevation (NW) - 1:200

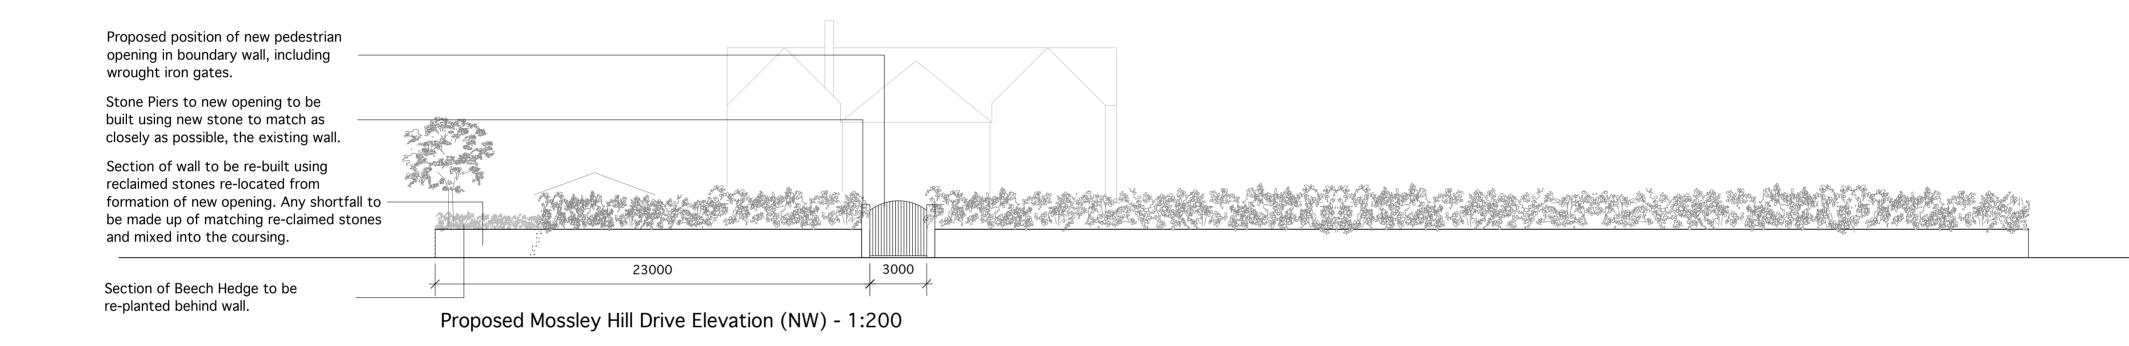

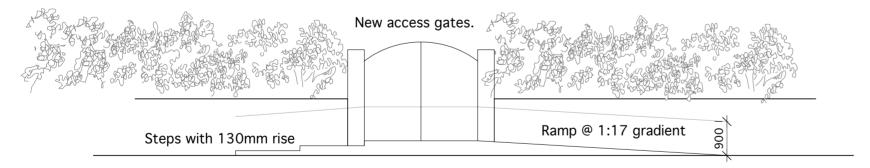

Proposed Access ramp and steps - Elevation - 1:100

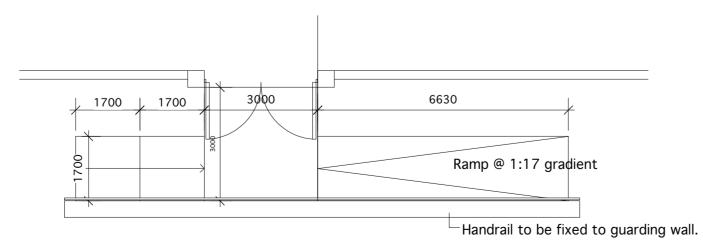

Proposed Access ramp and steps - Plan - 1:100

Revisions: P02 – Nov 2016: Detail of wall repair, column stone and beech hedge planting added.

	Prince Architects	Project:		Client:		Title:
		Algburth Peoples Hall – Marquee and Access.		Ms P Houston	Street Elevations & ramp	
	Liverpool L17 4LG 0151 7271384	Size:	Proj. No: 15.013	Dwg No: L(05)002	Rev: P02	Purpose:
	ben@princearchitects.co.uk www.princearchitects.co.uk	A2	Scale: Varies	Date: Sep 2015	Drawn / Chk: BP	Planning