


Be Inspired Design

Do Not Scale

This drawing is the property of Be Inspired Interiors Ltd & must not be copied without permission

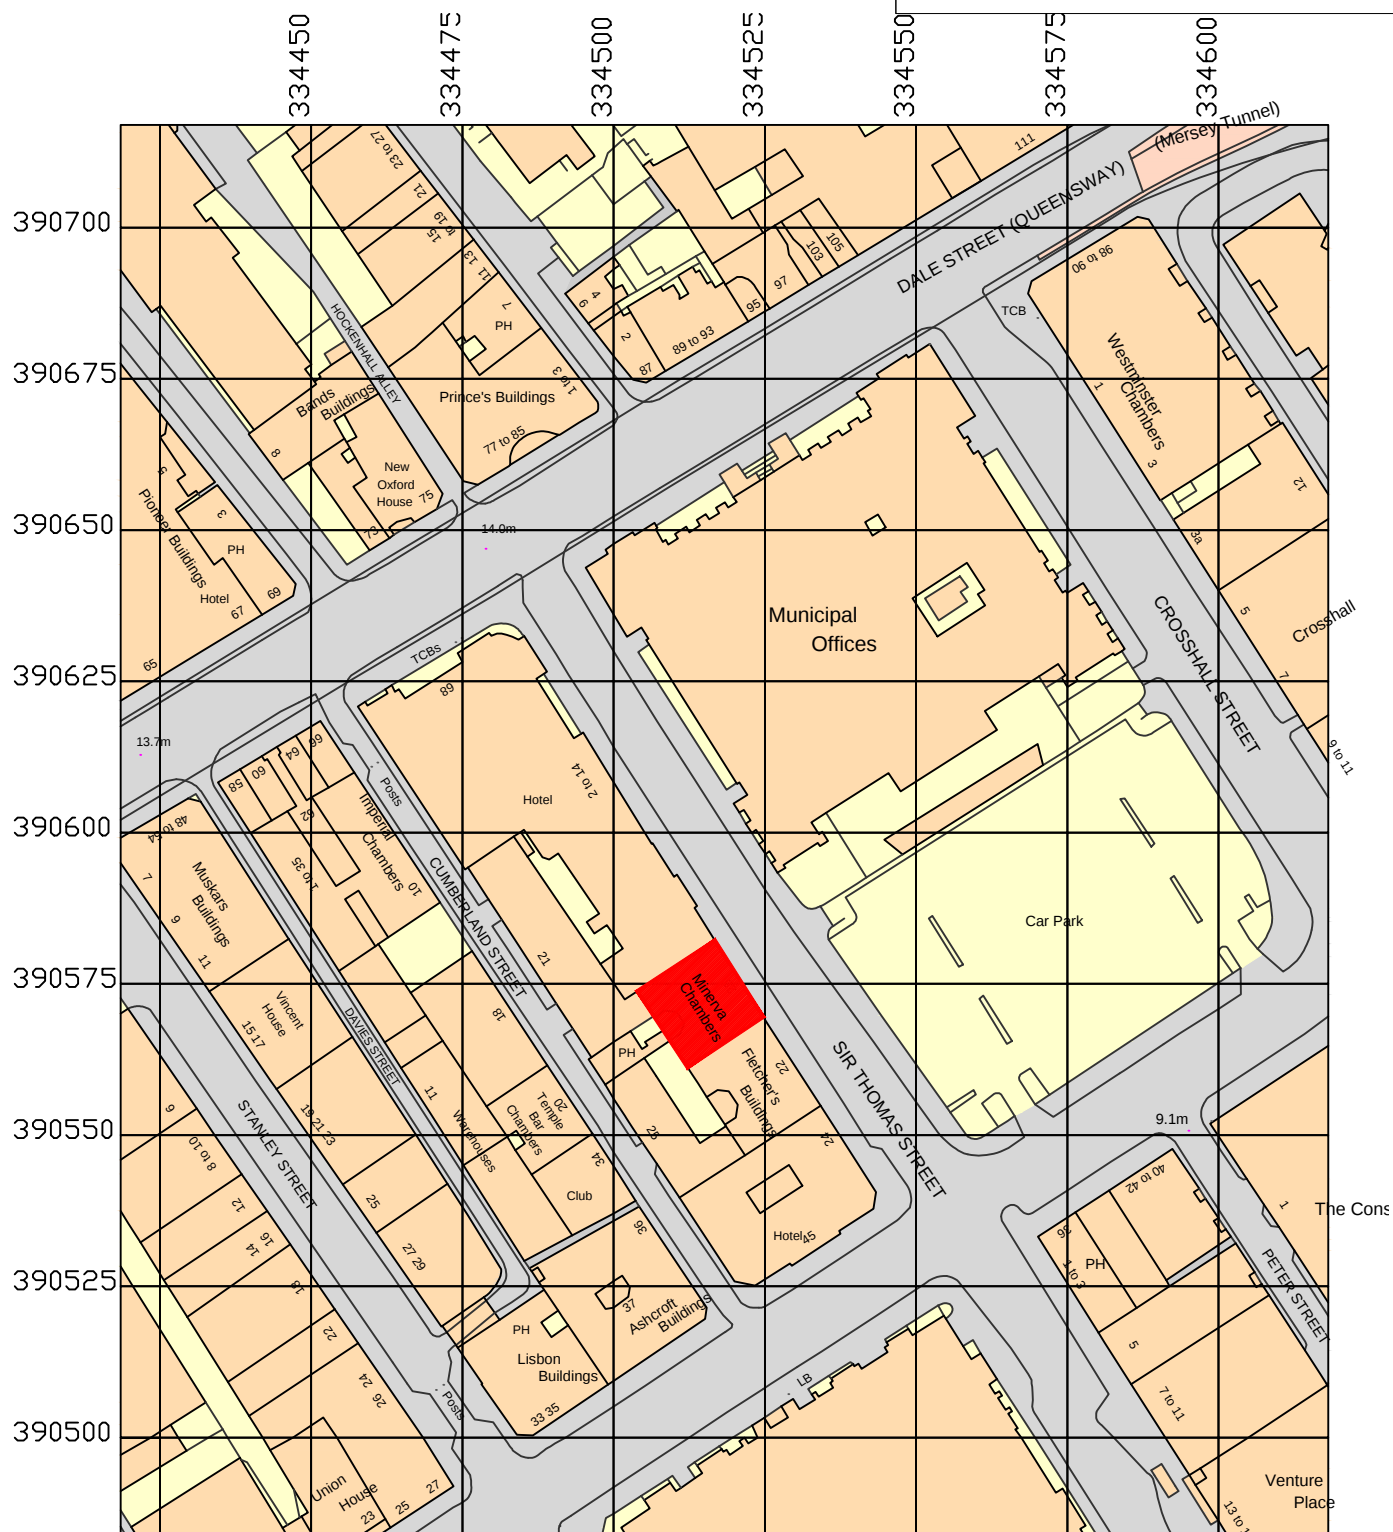

Ordnance Survey, (c) Crown Copyright 2015. All rights reserved. Licence number 100022432

Client:	BELVOIR!		
Project:	22 Sir Thomas Street, Liverpool		
Drawing Title:	Location Plan		
Scale:	1:1250 @ A4	Date:	08.02.2015
Dwg No:	AS01	Rev:	/

Be Inspired Design - The Studio - 13 Grove View - York
T 01904 655 884 www.beinspired-design.co.uk

Be Inspired Design

Be Inspired Design is a Trading name for Be Inspired Interiors Ltd

Site Location Plan
Scale: 1:1250