


Smith + McHugh Architecture Ltd  
1 Maryland Street  
Liverpool  
L1 9DE  
w. [www.smithmchugh.com](http://www.smithmchugh.com)

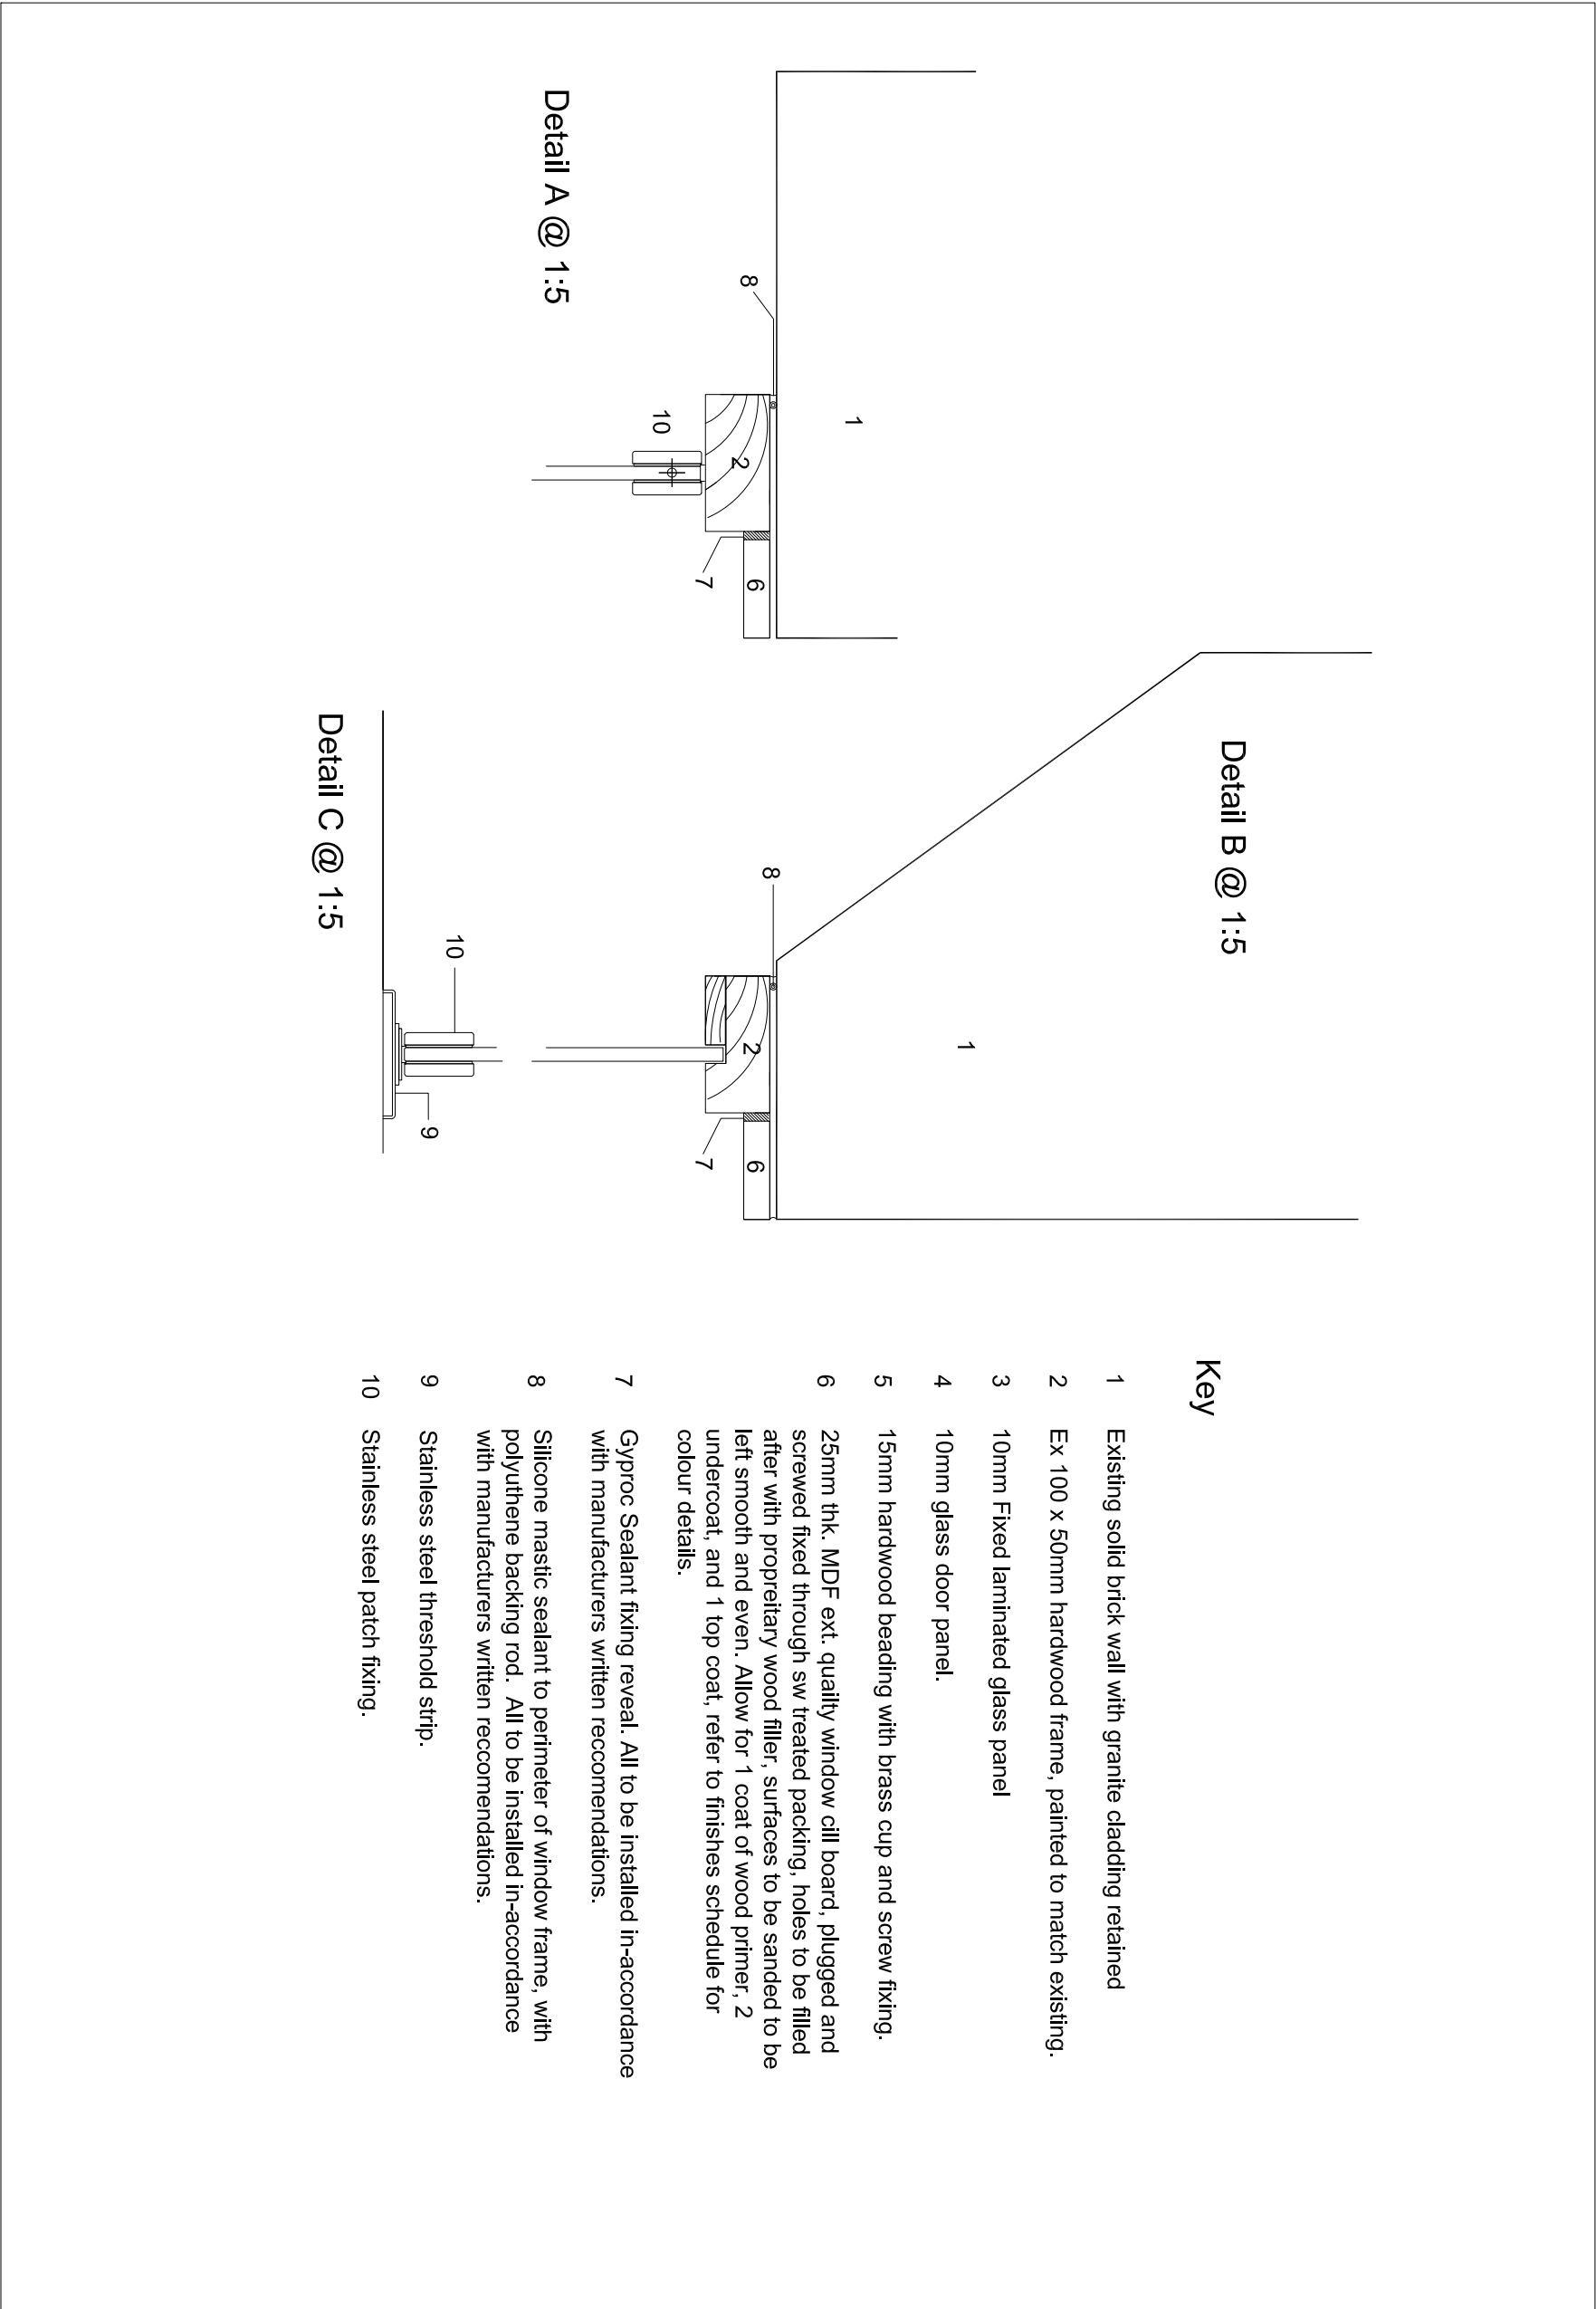

Roof covering:

- SLATES < 8 mm
- LS-
- BBX
- BDX
- BFX
- EDL 15°-90°
- GGL 15°-90°