
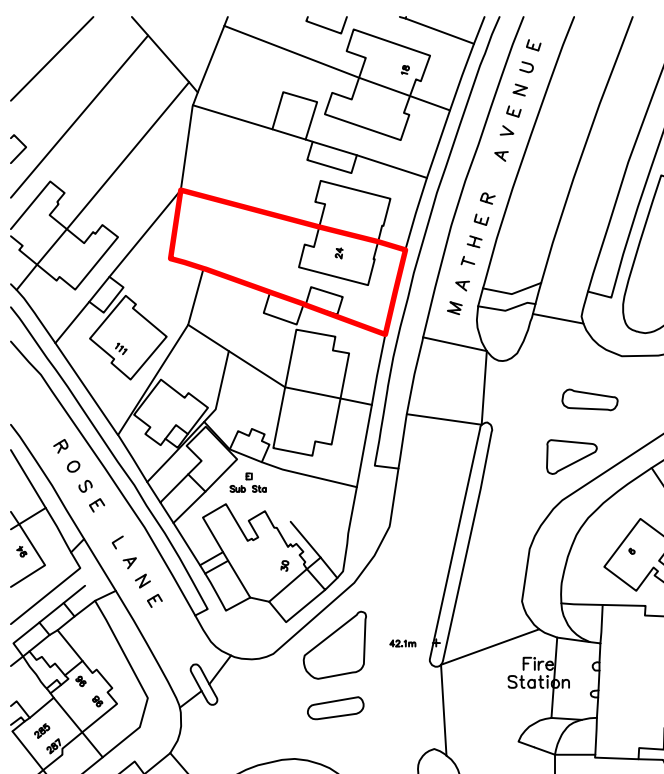


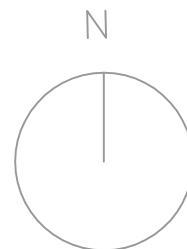

Ordnance Survey (c) Crown Copyright 2015. All rights reserved. Licence number 100022432

—	—	—	
rev	date	amendments	
status planning			scale 1:1250 @ A4
project Mather Avenue			project number 15.1042
address 24 Mather Avenue Allerton Liverpool L18 5HS			
drawing title location plan			
drawing number 15.1042 SU (00) 001		revision —	