

# Elevation : Proposed : Simpson Ground New Pavilion


## 6 Team Change Facility with Clubroom

151216-123.03 : 18mar16 : 1:100 @ A2


**External finishes:**  
Profiled Plastisol Roof: 18 B 25 Merlin Grey  
K-Rend Silicone Render (Feature Lobby): Pure White  
Eurobrick Britannia Slip: Rustic Buff Multi 688  
Marley Eternit Weatherboard: C16 Slate Grey  
Powder Coated Fascia: RAL 9002  
Powder Coated Soffit: RAL 9002  
Painted Multipro plinth colour: RAL 9016  
Powder Coated Rainwater Goods: RAL 9002  
Powder Coated Aluminium Windows: RAL 9002  
Powder Coated Aluminium Doors: RAL 9002  
Painted Steel Doors: RAL 9002




A

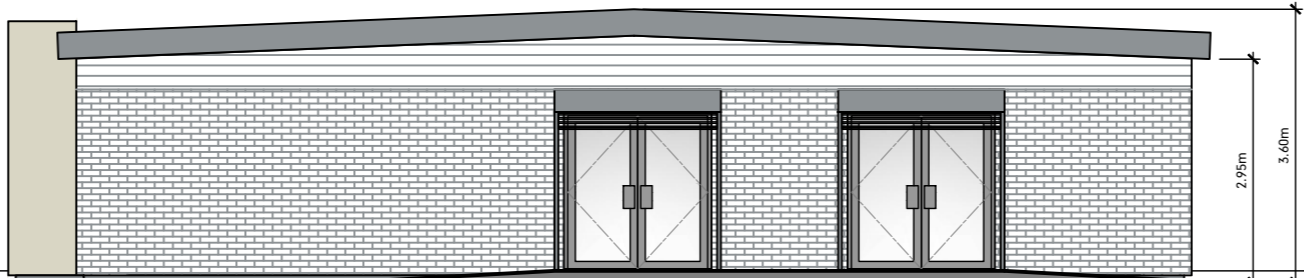

B

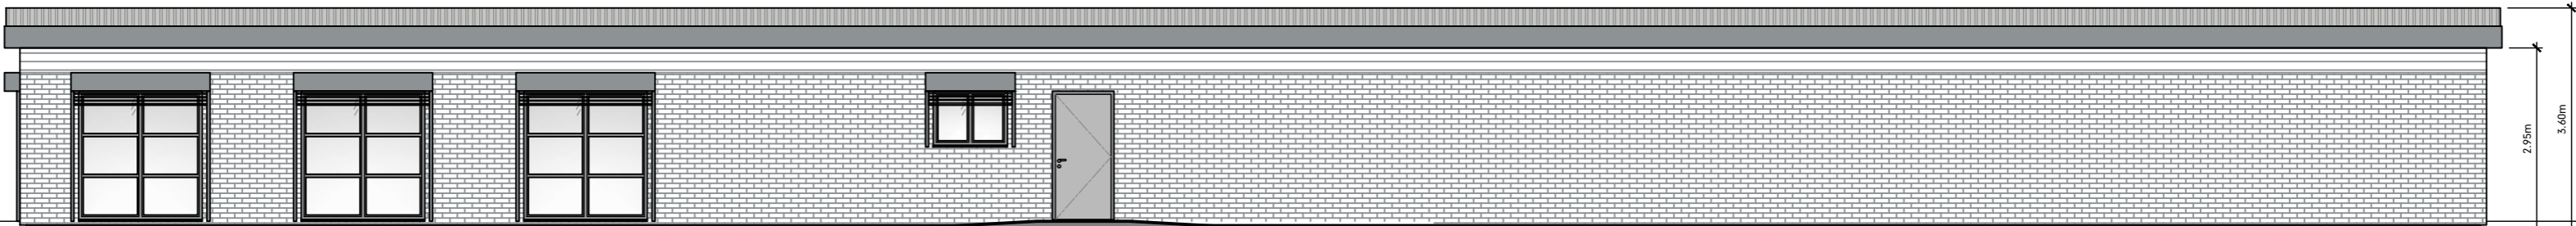

C

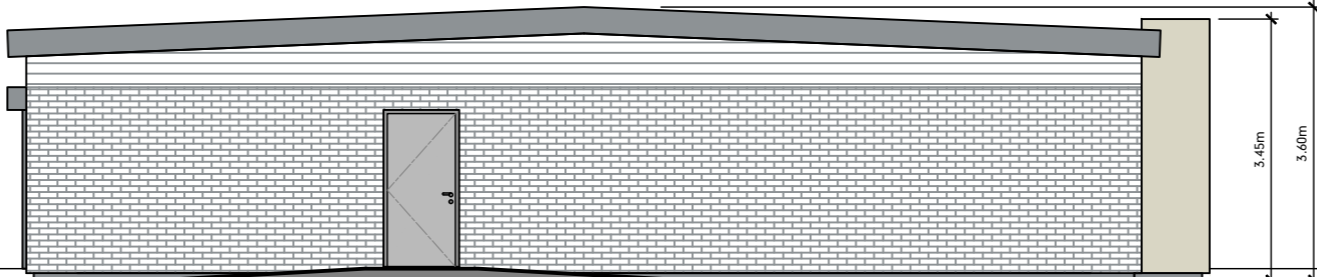

D

