





**1** Park Street Elevation - Proposed  
1 : 100

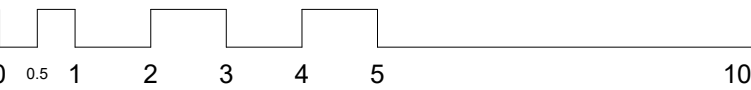

**2** Steble Street Elevation - Proposed  
1 : 100

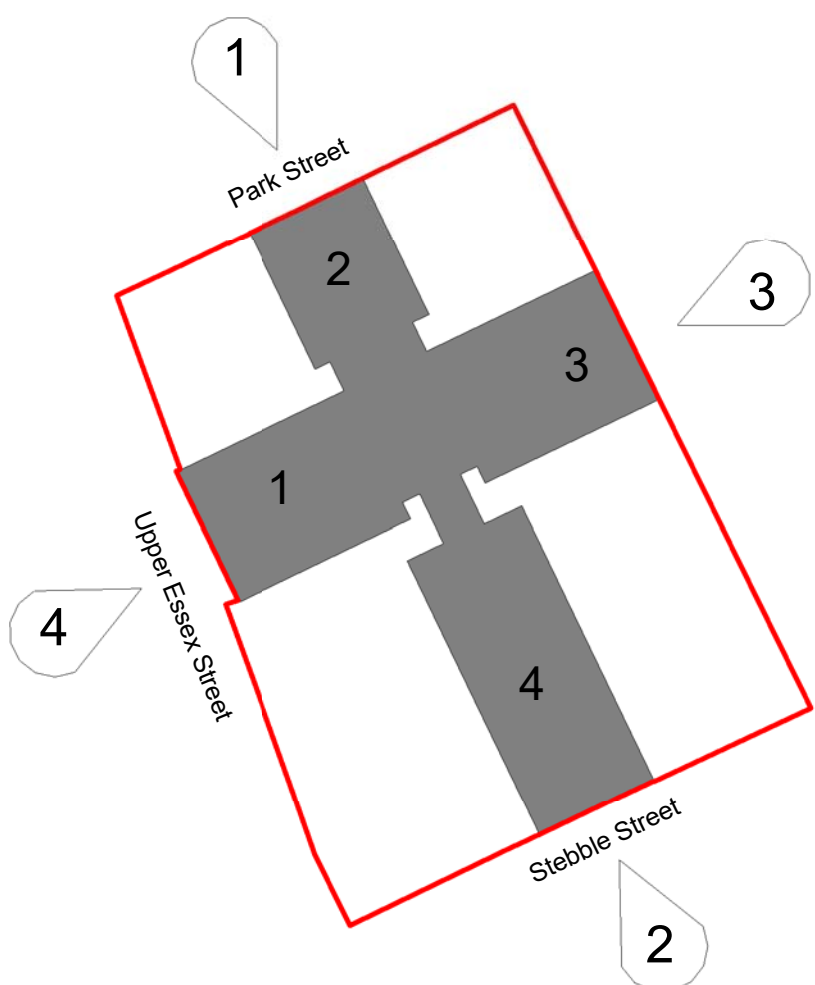

DRAWING SCALE 1:100		
REV.	DATE	COMMENT
1	30.05.18	Section 73 Submission

- ☐ CONCEPT
- ☒ PLANNING
- ☐ BUILDING CONTROL
- ☐ COMMENT
- ☐ TENDER
- ☐ CONSTRUCTION

UNIT 4  
BOTANIC ESTATE  
198 EDGE LANE  
LIVERPOOL  
L7 9PL  
T: 0151 228 4666  
F: 0151 228 8666  
E: admin@dvarchitects.co.uk  
CLIENT:  
-



PROJECT:  
City Terraces, Liverpool

DRAWING:  
Proposed Elevations 1+2

PROJECT N°:	DRAWING N°:	REV:	SCALE:	DRAWN:
1533	C 0200	1	As indicated	JB
			CHECKED:	BH
			SHEET:	A1
			DATE:	20.05.18