

All dimensions shall be verified by the Contractor(s) on site prior to work commencing and relevant orders being placed. Do not scale from this drawing and only work to written dimensions. Any discrepancies to be brought to the attention of the Contract Administrator for instructions prior to proceeding.





1 Proposed Section A-A
1 : 100



2 Proposed Section B-B
1 : 100



3 Proposed Section C-C
1 : 100

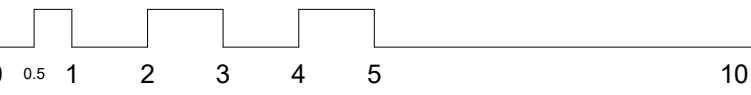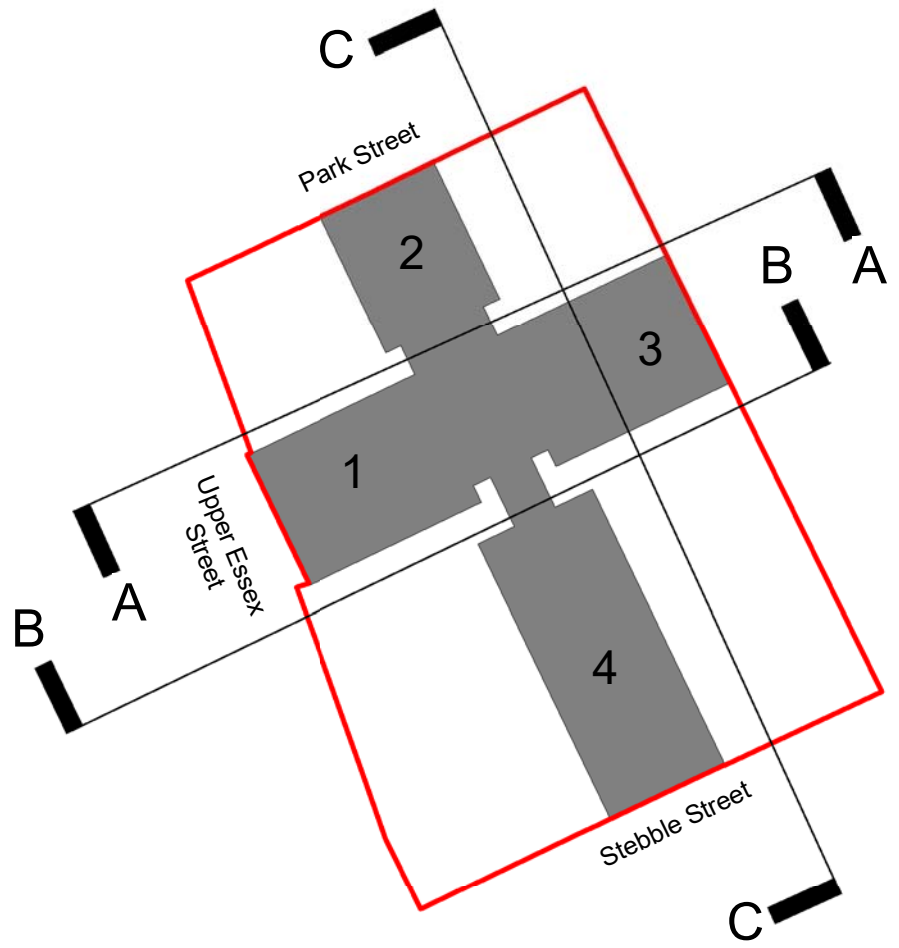

DRAWING SCALE 1:100

1	30.05.18	Section 73 Submission
REV.	DATE	COMMENT
<input type="checkbox"/>	CONCEPT	<input checked="" type="checkbox"/> PLANNING
<input type="checkbox"/>	COMMENT	<input type="checkbox"/> TENDER
<input type="checkbox"/>		<input type="checkbox"/> BUILDING CONTROL
<input type="checkbox"/>		<input type="checkbox"/> CONSTRUCTION

UNIT 4
BOTANIC ESTATE
198 EDGE LANE
LIVERPOOL
L7 9PL
T: 0151 228 4666
F: 0151 228 8666
E: admin@dvarchitects.co.uk
CLIENT:
-

dv
ARCHITECTS

PROJECT:
City Terraces, Liverpool

DRAWING:
Proposed Sections A-A, B-B and C-C

PROJECT N°:	DRAWING N°:	REV:	SCALE:	DRAWN:
1533	C 0300	1	As indicated	BH
			SHEET:	DATE:
			A1	21.05.18