


**Extension to Wavertree Bungalow.
EXISTING LAYOUT.**

Scale 1:100

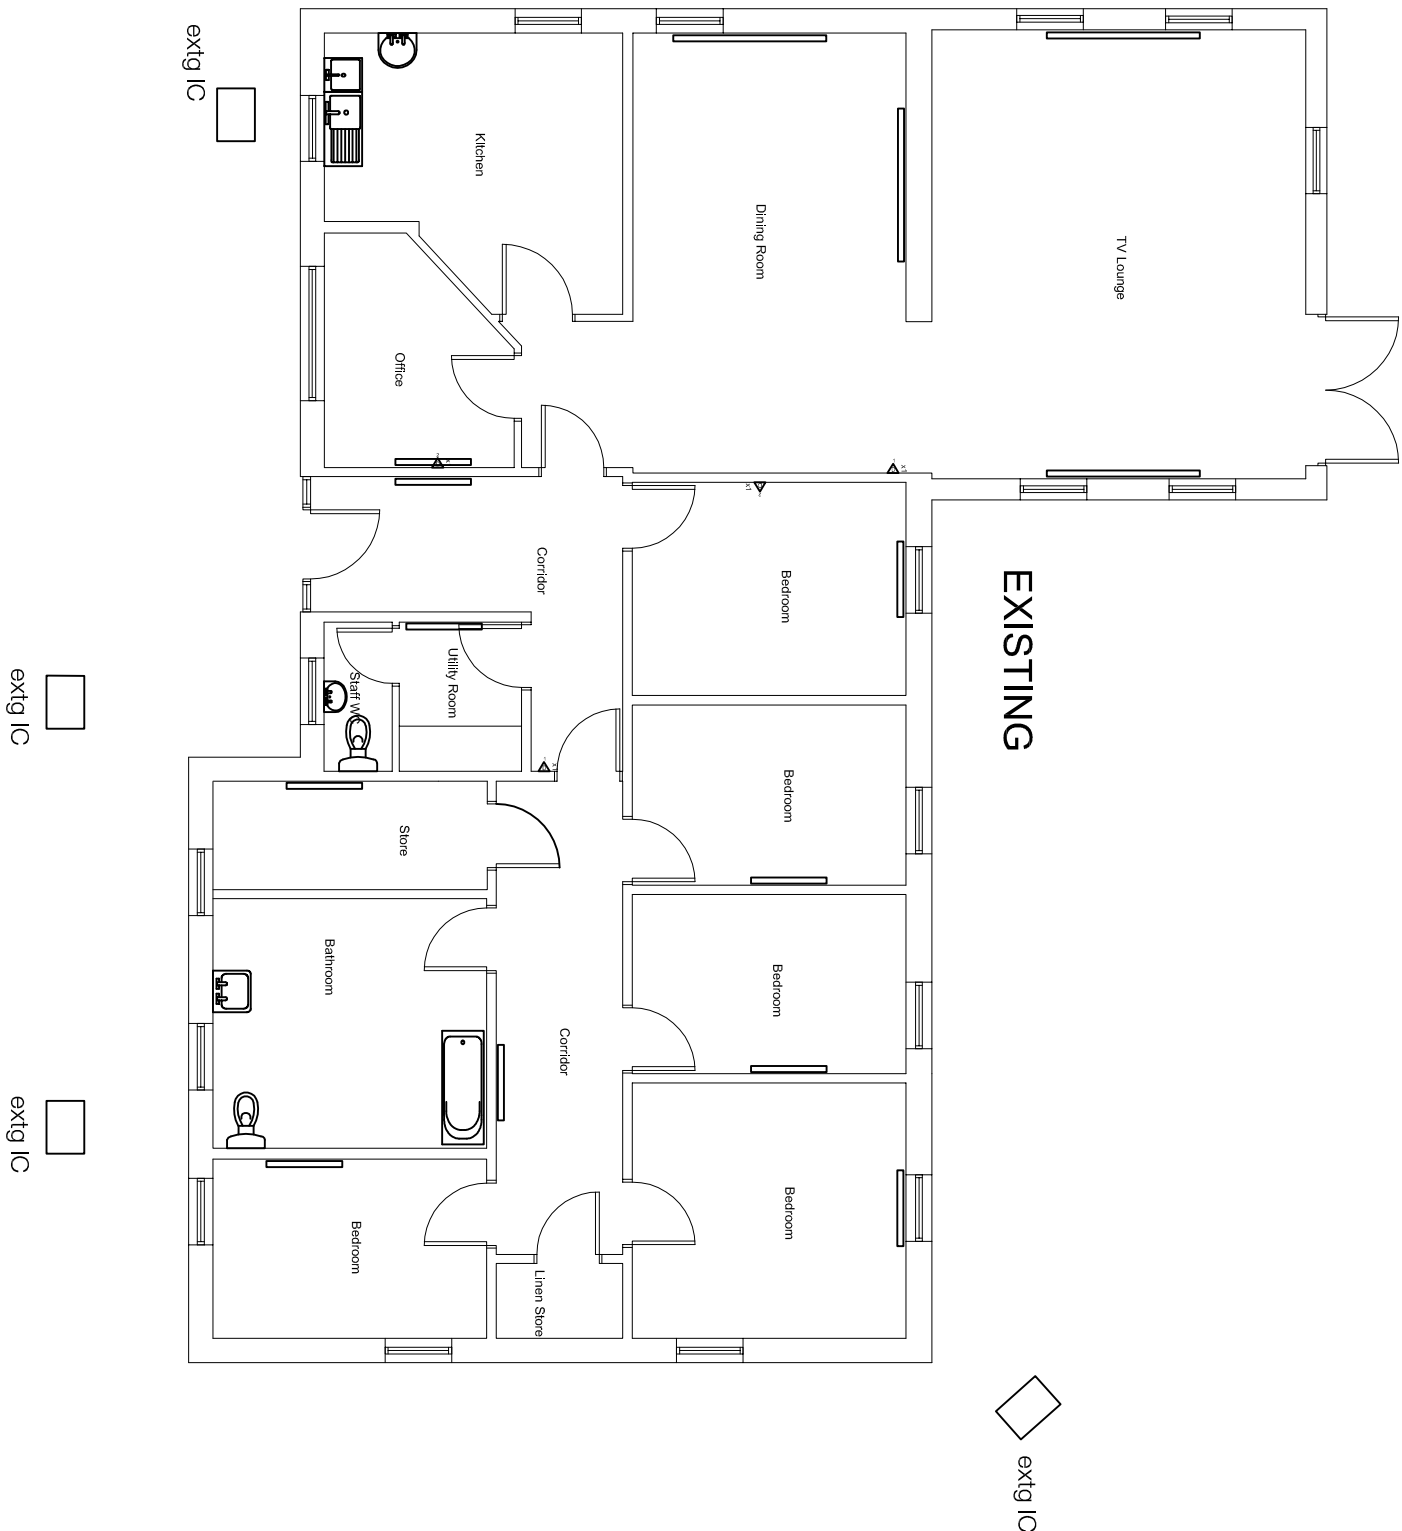

DRAWING TO BE READ IN CONJUNCTION WITH EXISTING AND PROPOSED ELEVATION DRAWING AL(E01) TOGETHER WITH SITE AND LOCATION PLAN DRAWINGS AL(200) AND ALL CONSULTING MECHANICAL AND ELECTRICAL ENGINEERS DETAILS.

A	PLANNING APPLICATION	GT	27.05.16
rev	comments	initials	date



architects
interior designers
strategy planners
quantity surveyors
cdm co-ordinators

Merser Design Group Ltd
Cleveland House
41 Shaw Street
Liverpool L6 1HL

telephone: 0151 207 9431
facsimile: 0151 207 9447
e: mdg@merserdesigngroup.co.uk
w: www.merserdesigngroup.co.uk

Mersey Care NHS Trust

Wavertree Bungalow Extension

Wavertree

EXISTING LAYOUT

scale	sheet	date	drawn by	checked
1:100	A3	27/05/15	GT	GT
project number	drawing number			rev
154-302	AL/2/05			A

Planning