


■ 3D Visualisation to show massing and facades shown in contextual elevations

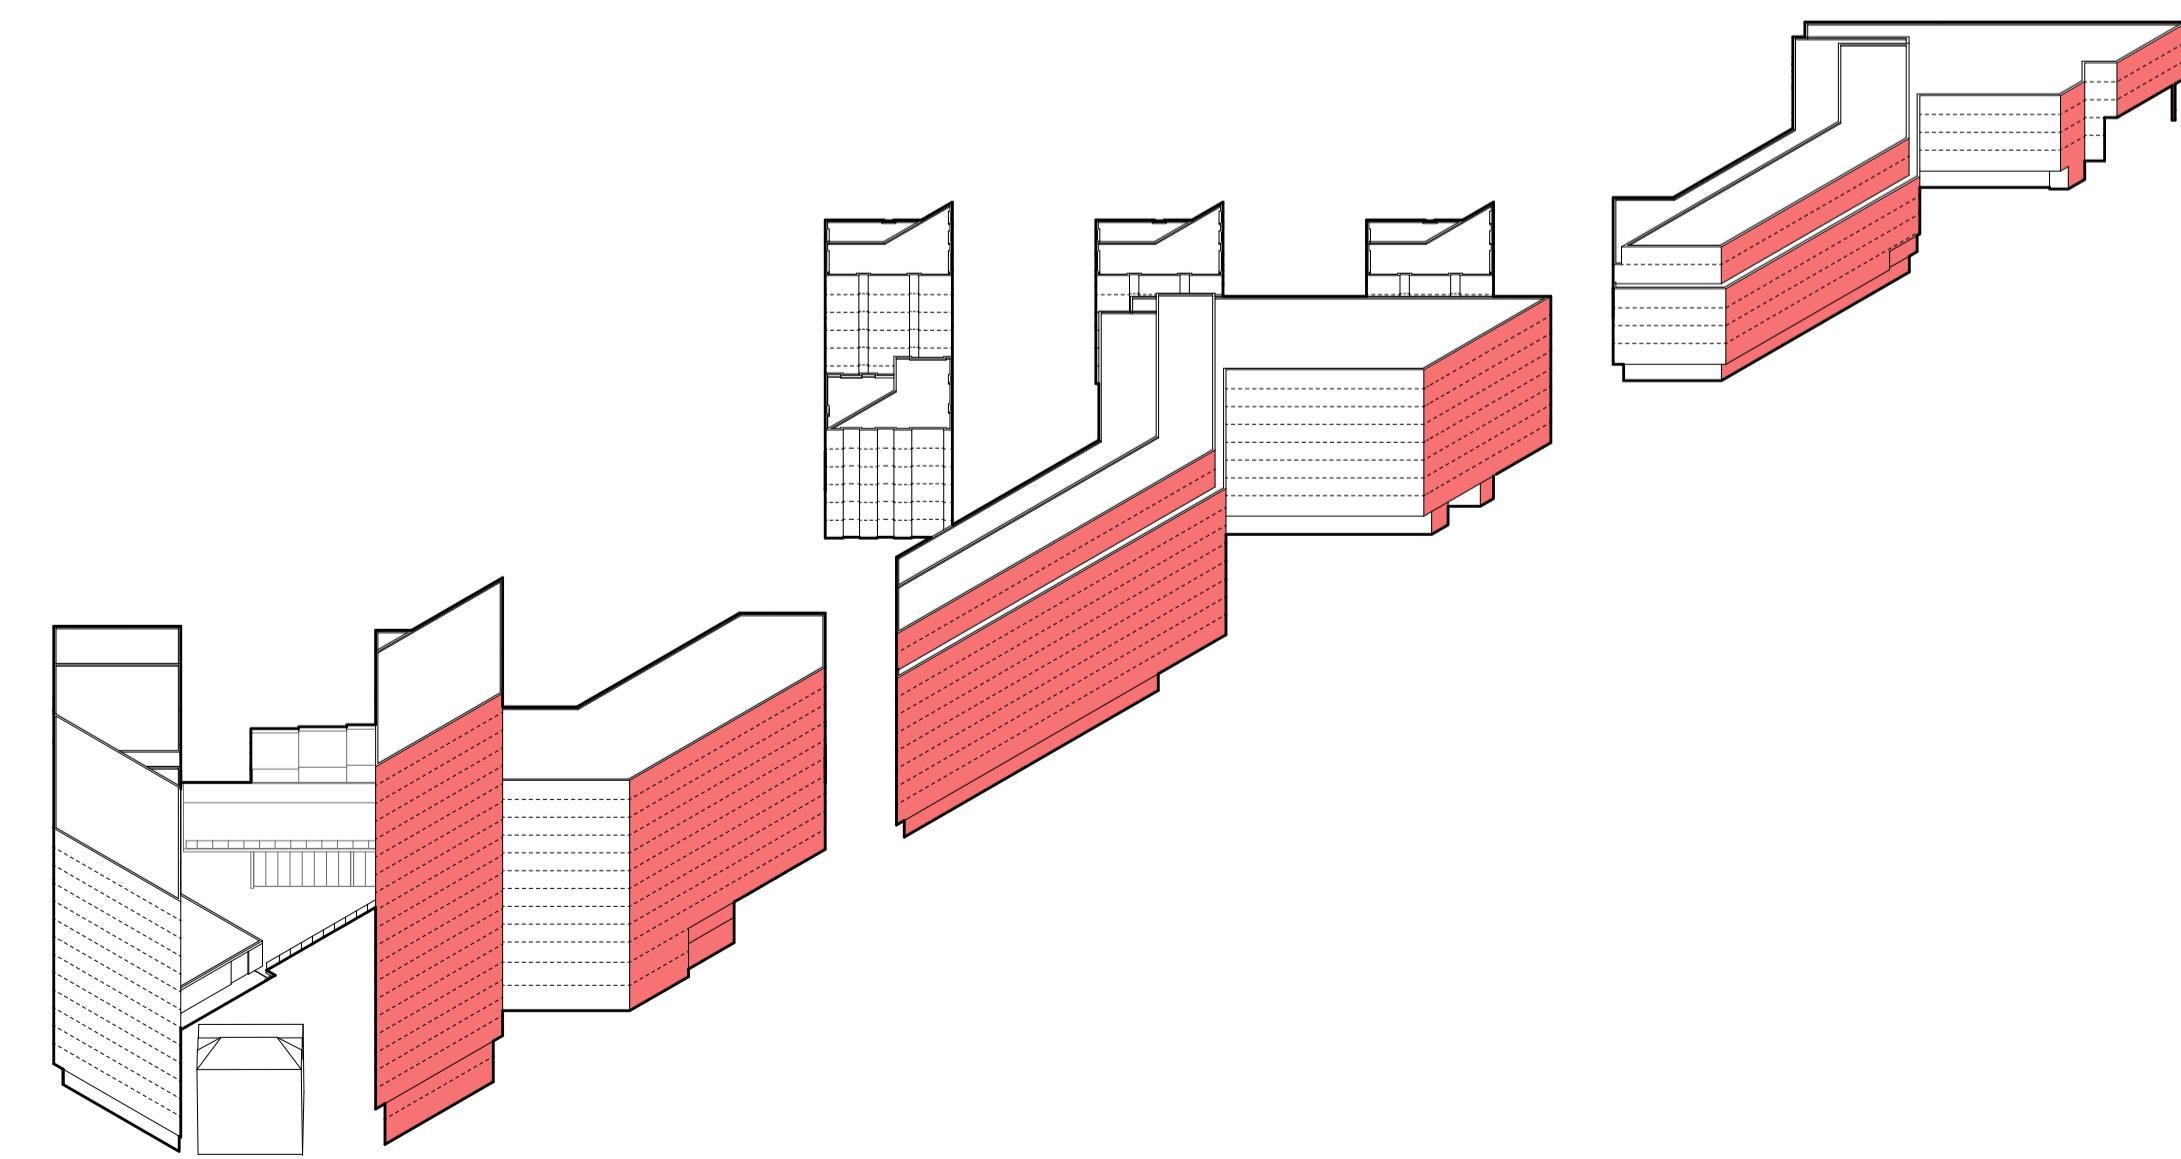

■ 3D key highlighting faces shown shown in contextual elevations

NOTES		
1. This drawing is copyright of BLOK architecture Ltd		
2. Do not scale from this drawing		
3. Use figured dimensions only		
A	14.08.15	Phase 1 elevation updated.
rev.	date	TL
drawing status		dm
aud		
Second Floor Edward Pavilion Albert Dock Liverpool L3 4AE 0151 958 0200 info@bokarchitecture.co.uk www.bokarchitecture.co.uk		
PLANNING		
BLOK		
Client	NORTH POINT GLOBAL	
Job title	Scale 1:1000 @ A1	
Drawing title	NEW CHINA TOWN	Drawn TL AG
	Job number	Checked Drawing number
	15-066	Date Issue A