


3D Visualisation to show massing and facades shown in contextual elevations

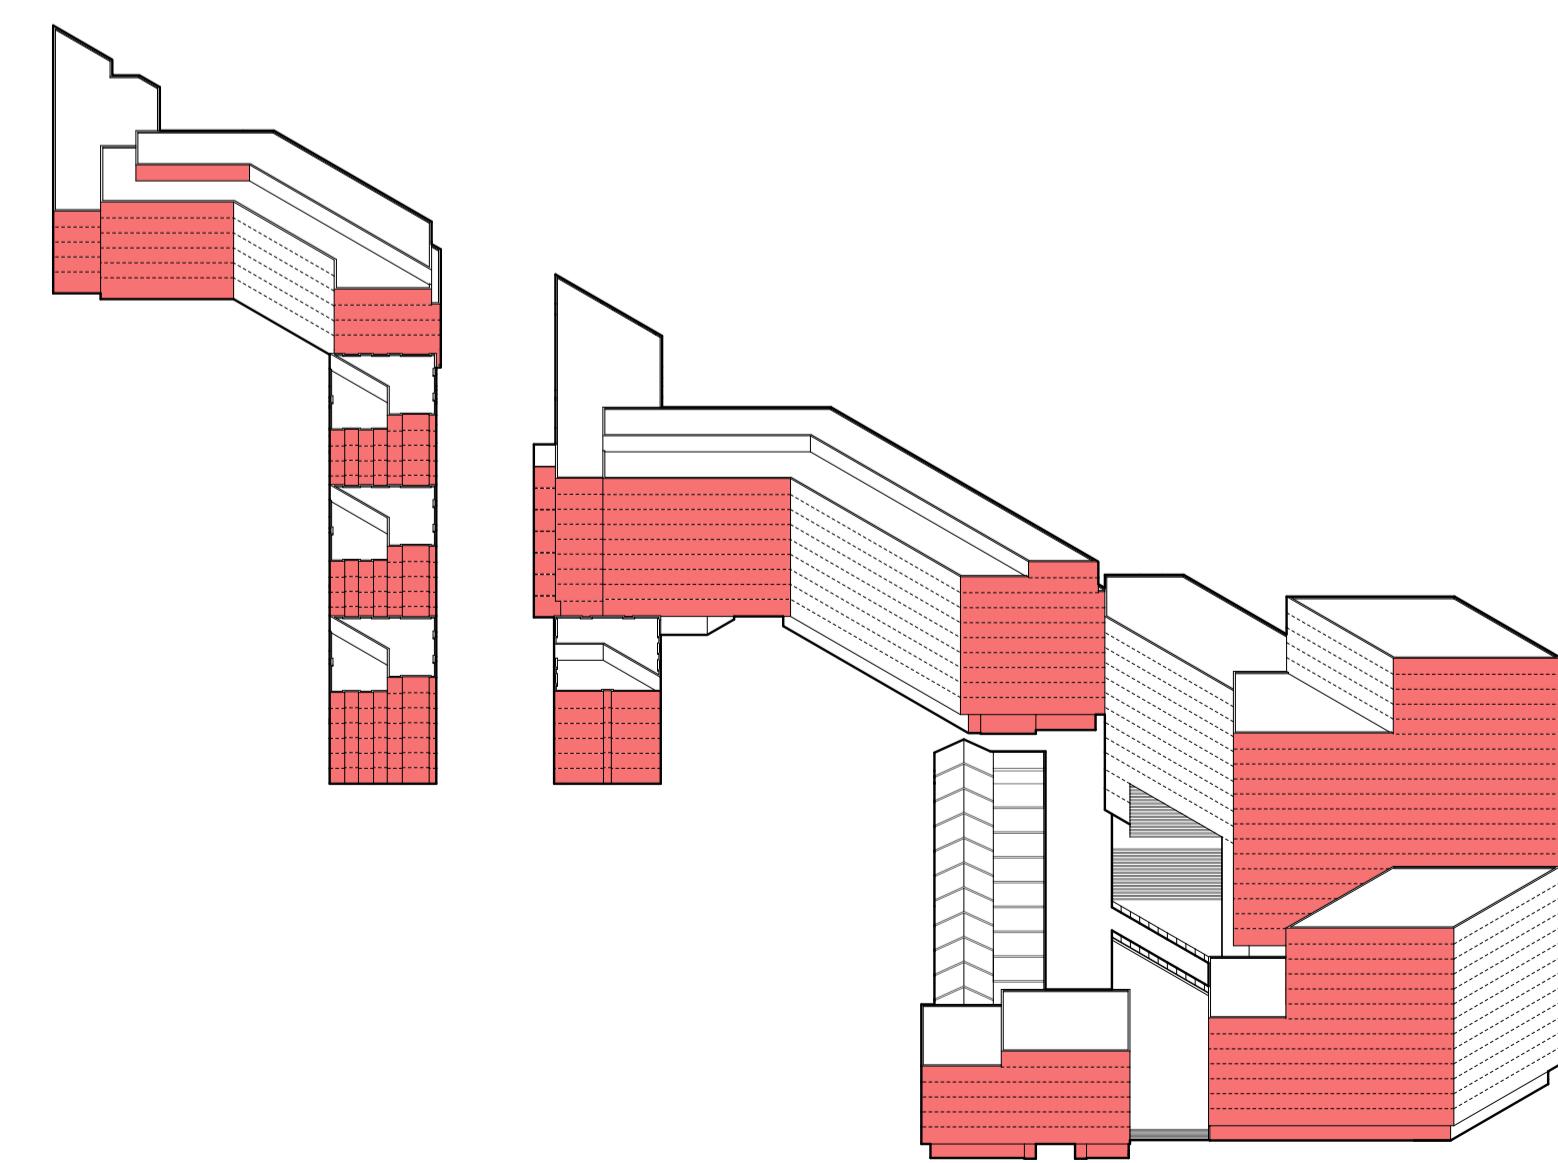

3D key highlighting faces shown in contextual elevations

NOTES  
1. This drawing is copyright of BLOK architecture Ltd  
2. Do not scale from this drawing  
3. Use figured dimensions only

A	14.08.15	Phase 1 elevation updated.	TL	TL
rev.	date		dm	aud
drawing status		www.blokarchitecture.co.uk		

## PLANNING

BLOK

scale 1:500 0 25m

Client	NORTH POINT GLOBAL	Scale	1:500 @ A1	Drawn	Checked	Date
Job title	NEW CHINA TOWN	TL	AG			27.07.2015
Drawing number	15-066	Drawing number	1561	Issue	A	