



3D Visualisation to show massing and facades shown in contextual elevations

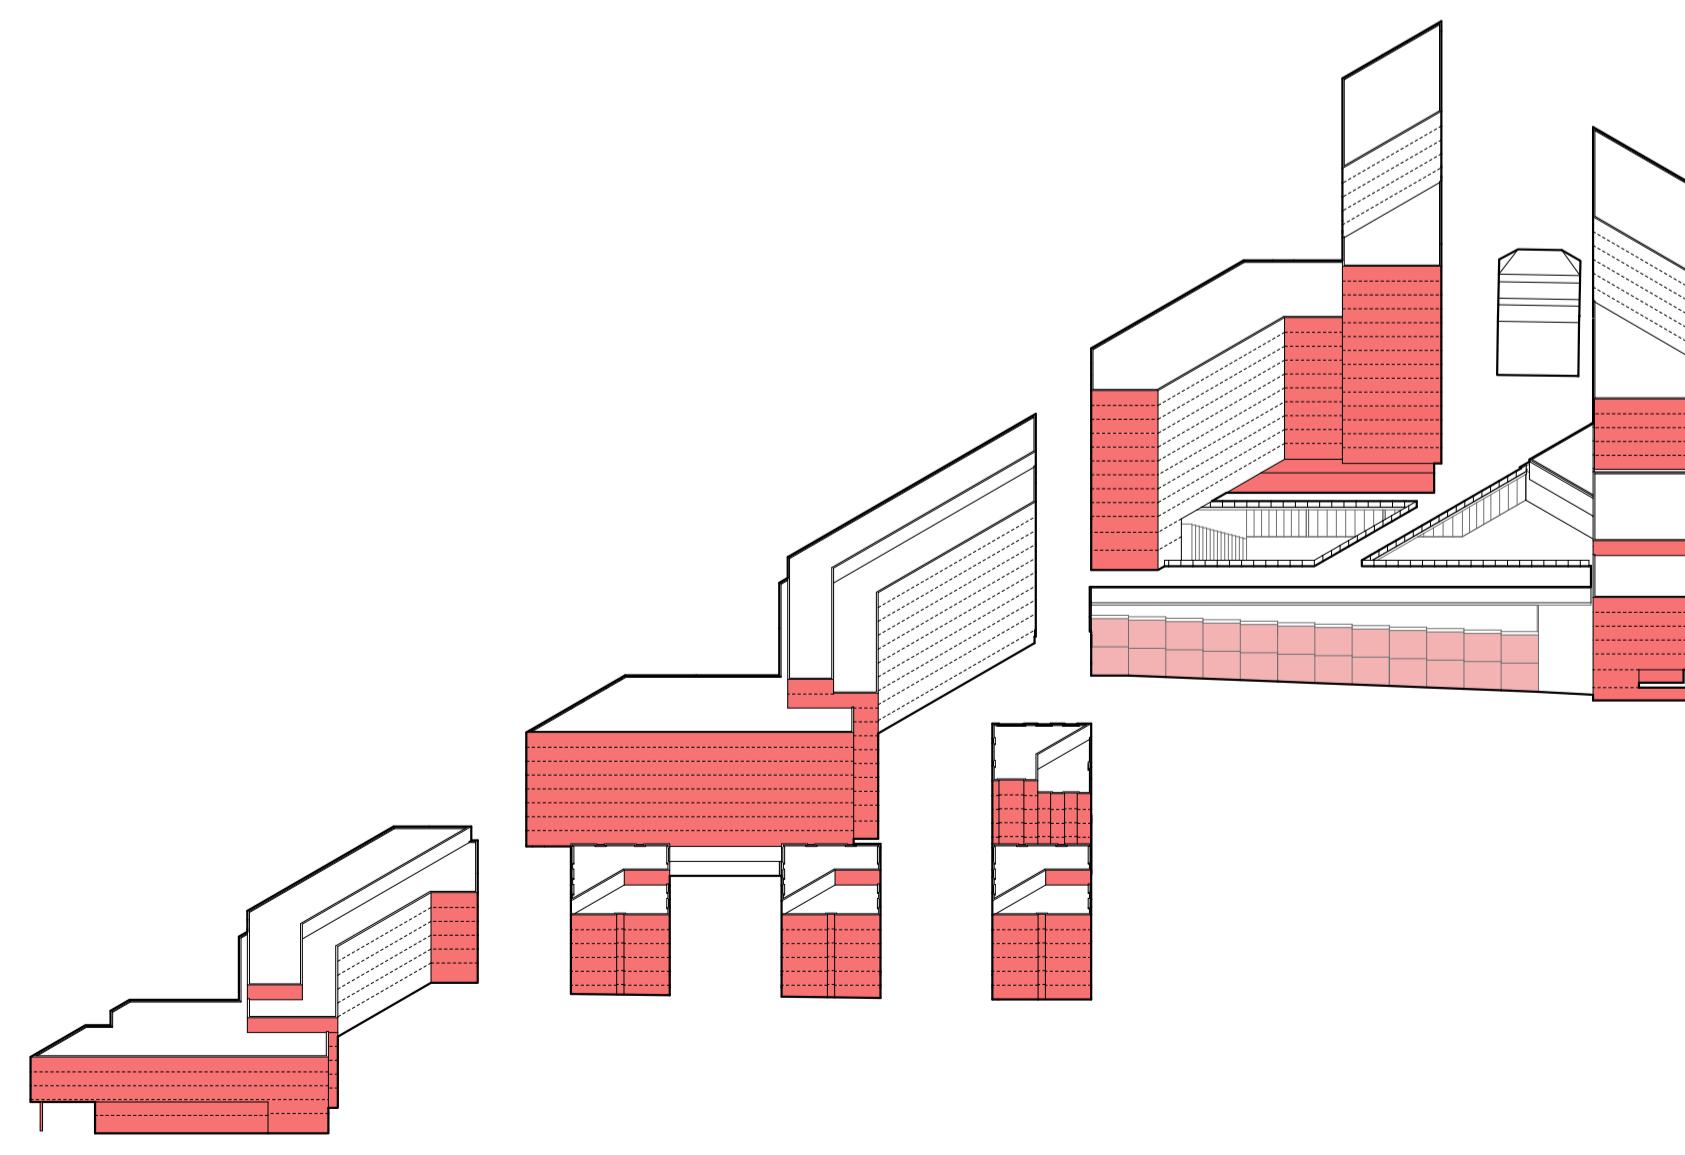

3D key highlighting faces shown in contextual elevations

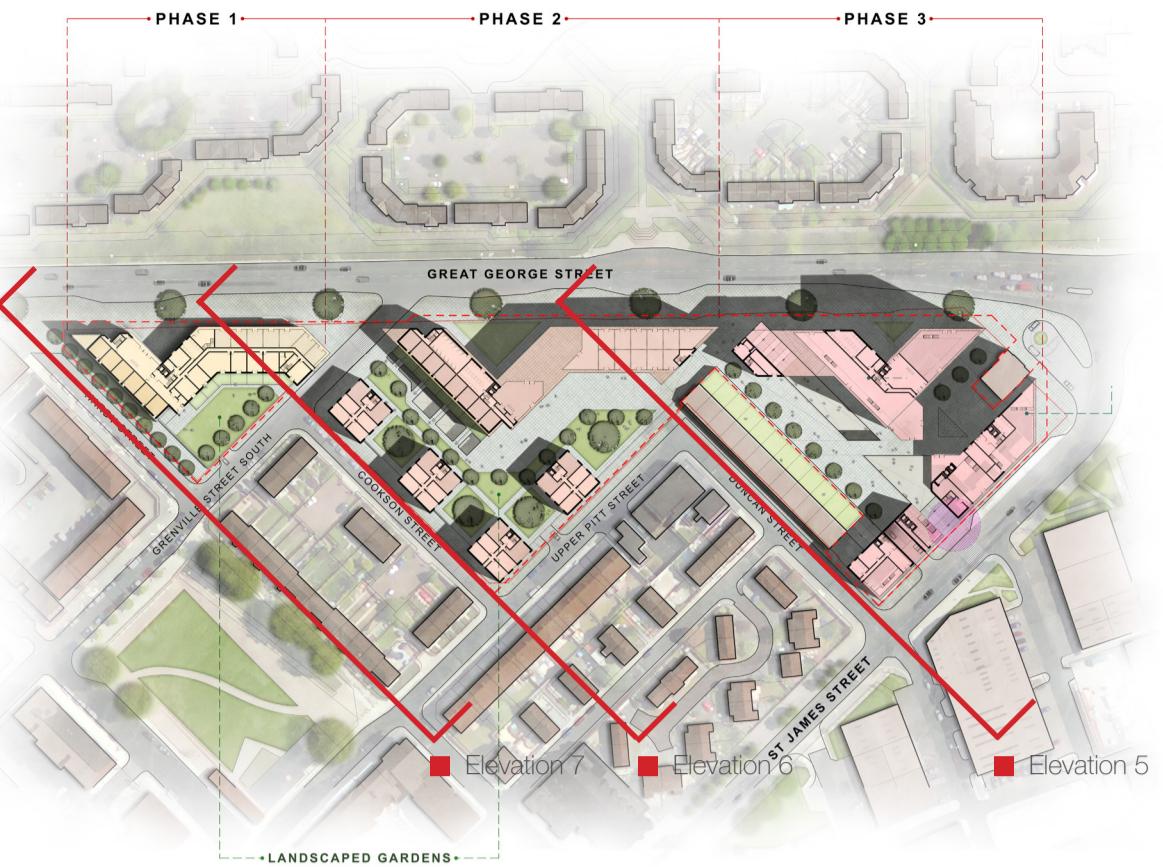

NOTES	
1. This drawing is copyright of BLOK architecture Ltd	
2. Do not scale from this drawing	
3. Use figured dimensions only	
A	14.08.15 Phase 1 elevation updated.
rev.	date
TL	TL
dim	aud
drawing status	
Info@bokarchitecture.co.uk	
www.bokarchitecture.co.uk	
PLANNING	
Second Floor Edward Pavilion Albert Dock Liverpool L3 4AE 0151 958 0200	
info@bokarchitecture.co.uk	
www.bokarchitecture.co.uk	
Client	NORTH POINT GLOBAL
Job title	NEW CHINA TOWN
Drawing title	CONTEXT ELEVATIONS
Scale	1:1000 @ A1
Drawn	TL AG
Date	27.07.2015
Job number	15-066
Drawing number	1562
Issue	A

BLOK

scale 1:500 0 25m