
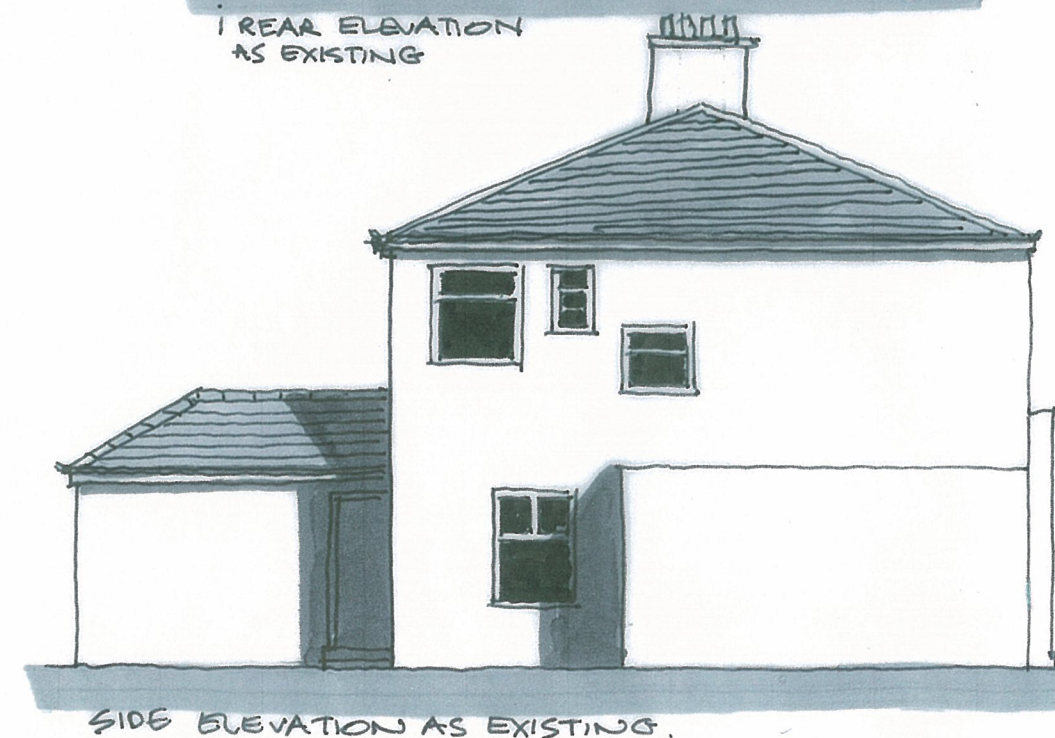
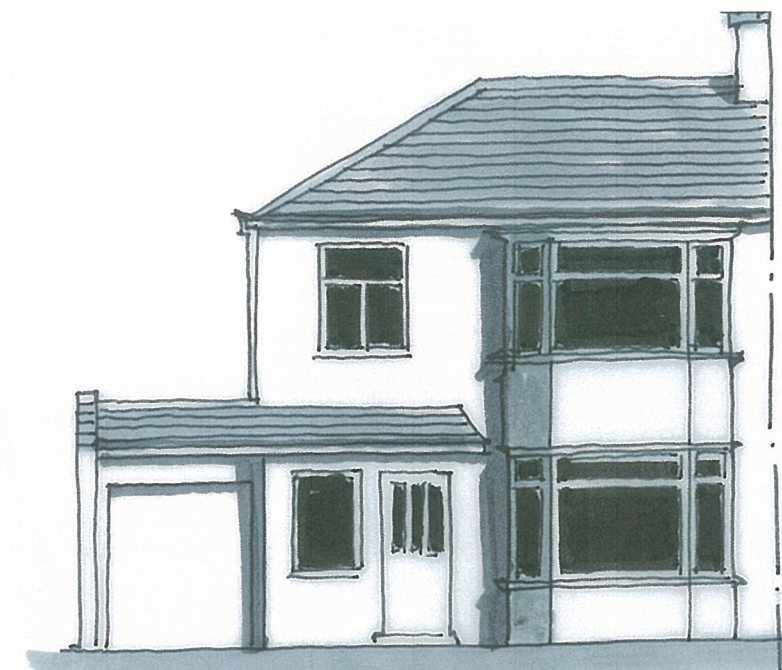
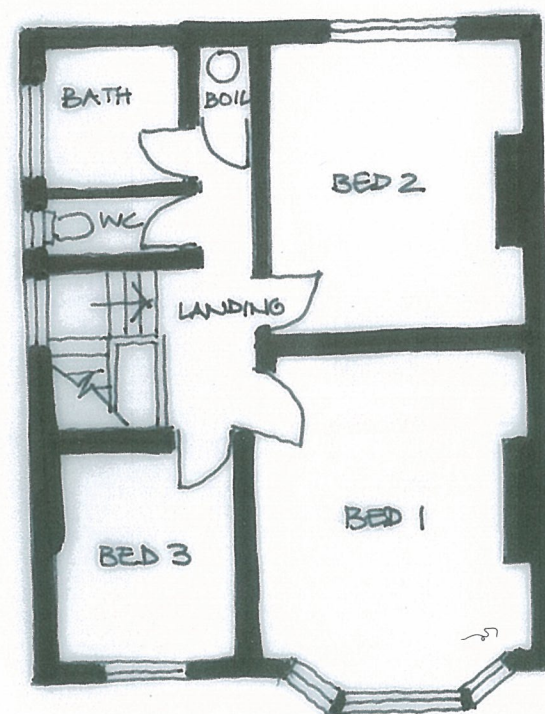


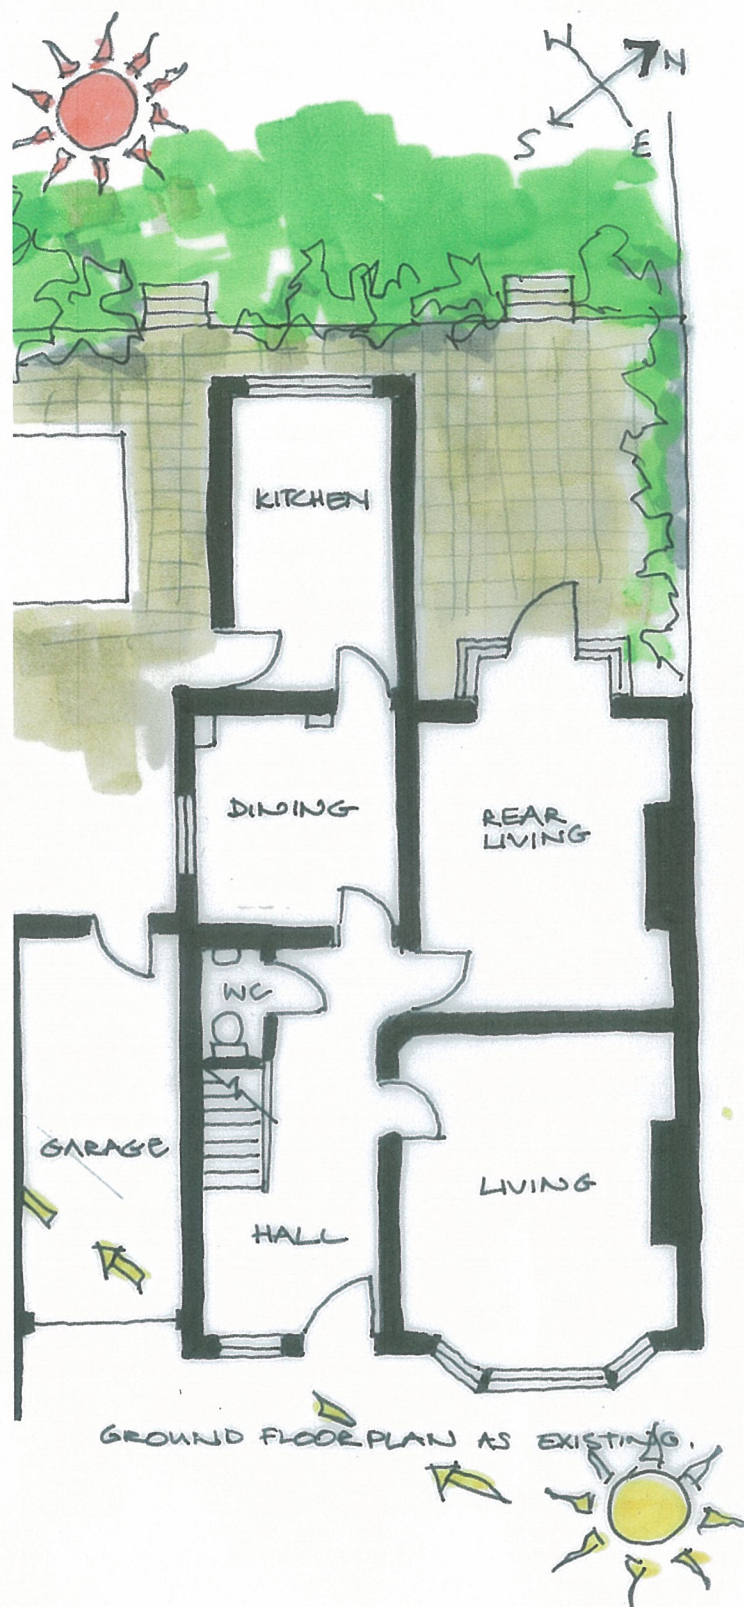

PLANS & ELEVATIONS - EXISTING
SCALE 1:100

LIFE ARCHITECTURE LTD.

WORKS TO 19, ELDRED RD
CHILDWALL, LIVERPOOL
MRS J. COYLE
MAY 2015.