

General Notes

All site dimensions shall be verified by the Contractor on site prior to commencing any works.

Do not scale from this drawing.

Only work to written dimensions.

This drawing is the property of Fletcher-Rae (UK) Limited (t/a Fletcher-Rae) and copyright is reserved by them. The drawing is not to be copied or disclosed by or to any unauthorised persons without the prior written consent of Fletcher-Rae (UK) Limited.

PLANNING

Legend

1 Bed

2 Bed


3 Bed

Circulation


Ancillary

Plant


Retail

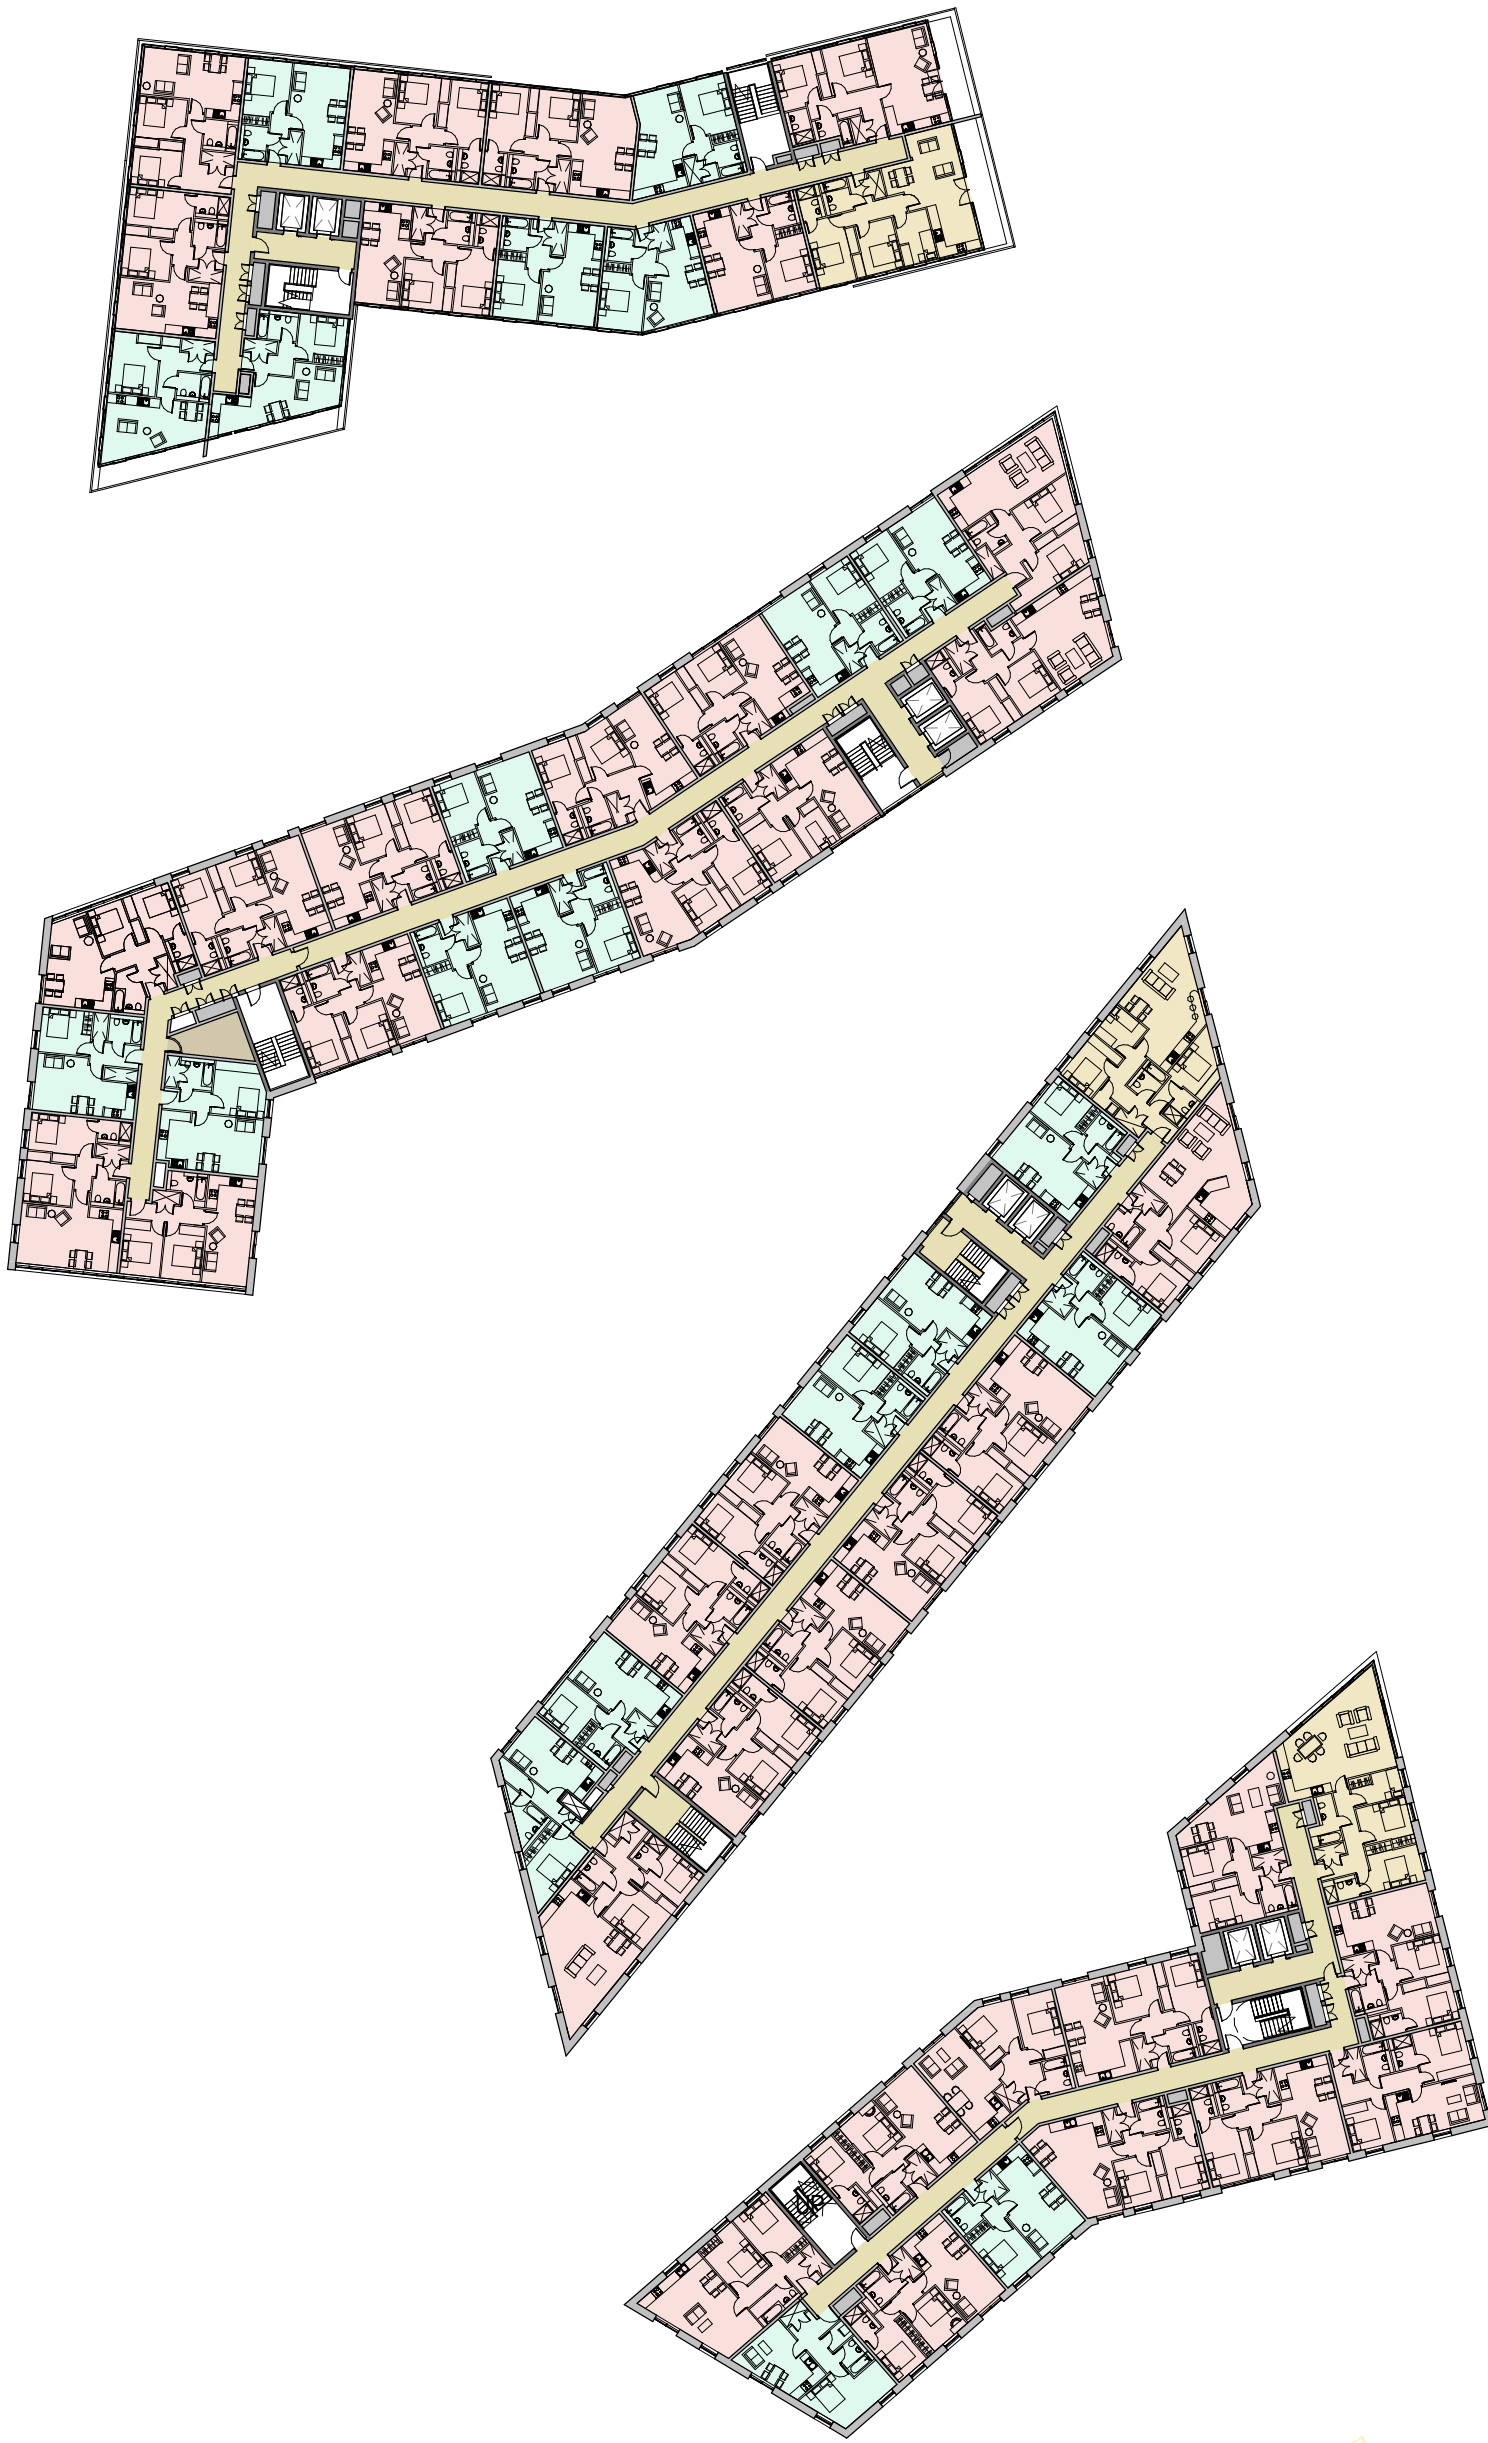

LEVEL 05
1 : 500

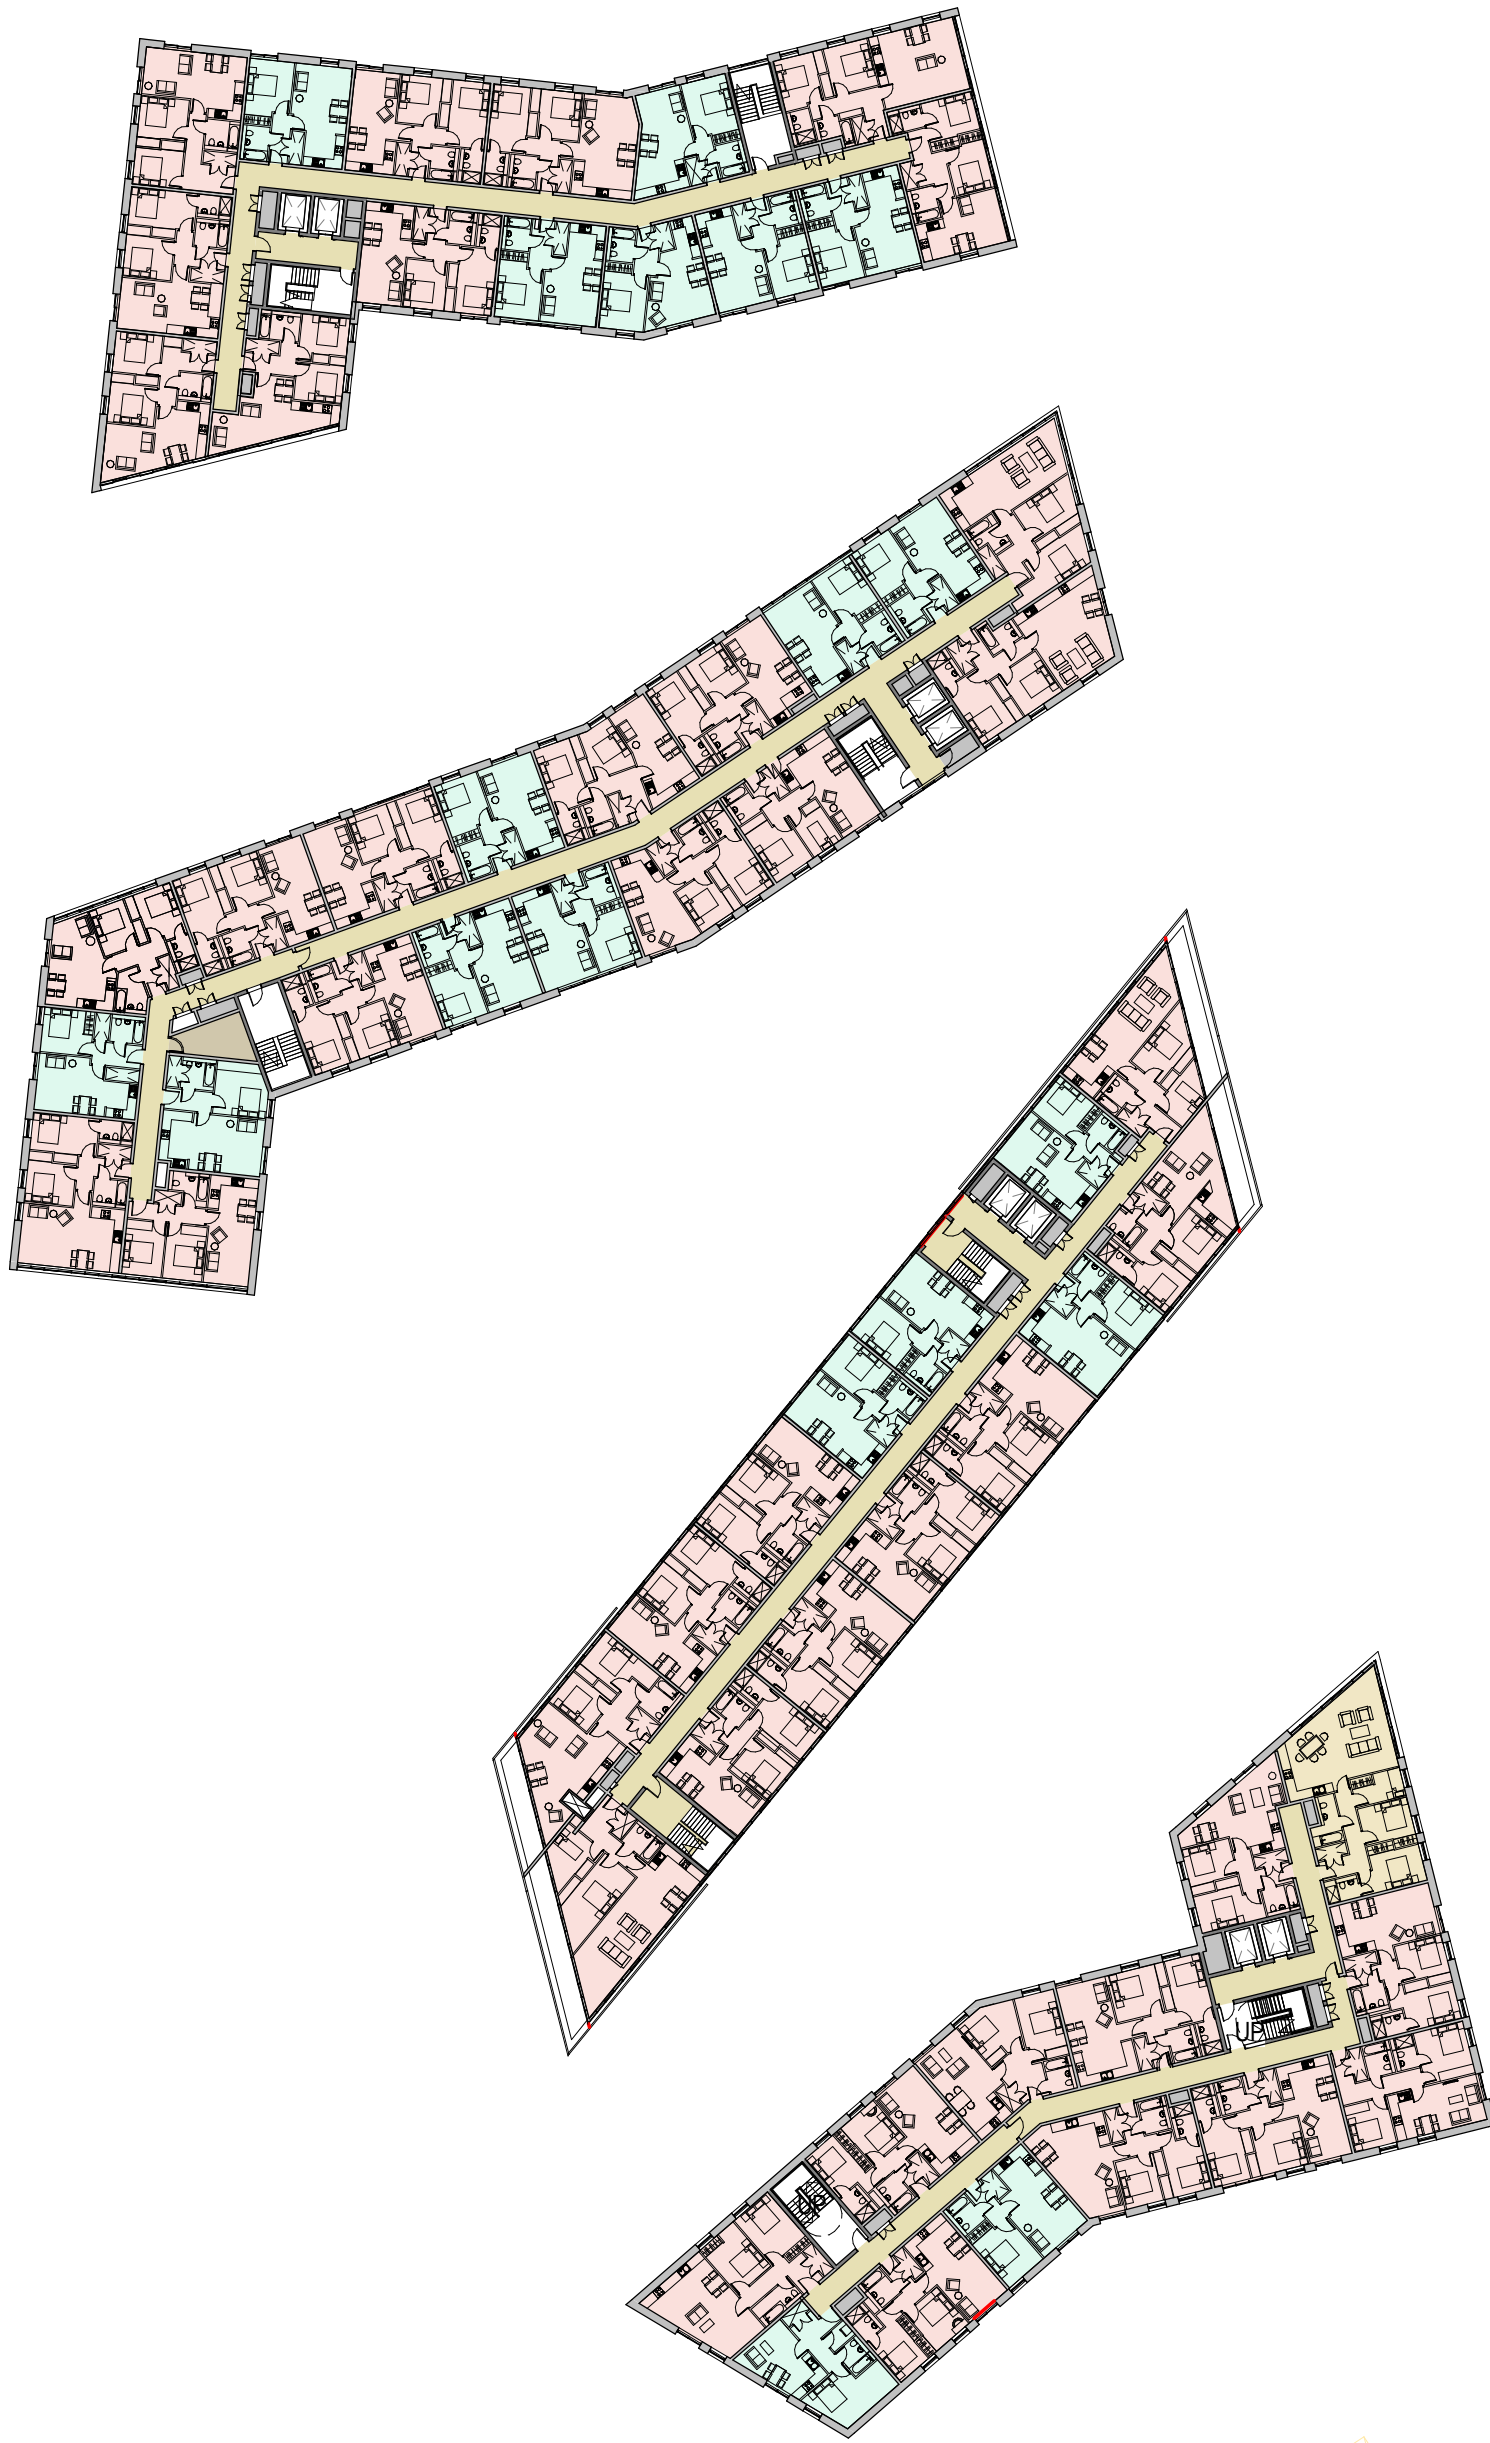

LEVEL 06
1 : 500

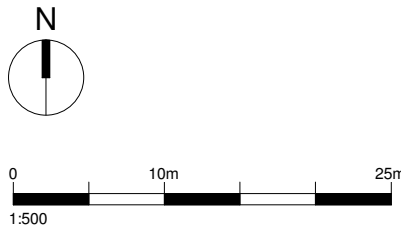

Revision:

Scale	As indicated @ A1
Status	Planning
Drawn By	Author
Checked By	Checker
Date	11/21/17

Client:

Maro Developments

Project:

Brunswick Quay

Sheet Name:

Level 05 and Level 06

Drawing Number:

16047_PL04

Revision:

fletcher|rae
Architects | Master Planners | Designers
Hill Quays, 5 Jordan Street, Manchester, M15 4PY

t +44 (0) 161 242 1140
f +44 (0) 161 242 1141
w www.fletcher-rae.com
e info@fletcher-rae.com