

General Notes

All site dimensions shall be verified by the Contractor on site prior to commencing any works.

Do not scale from this drawing.


Only work to written dimensions.

This drawing is the property of Fletcher-Rae (UK) Limited (t/a Fletcher-Rae) and copyright is reserved by them. The drawing is not to be copied or disclosed by or to any unauthorised persons without the prior written consent of Fletcher-Rae (UK) Limited.

PLANNING



Long Site Section  
1 : 200

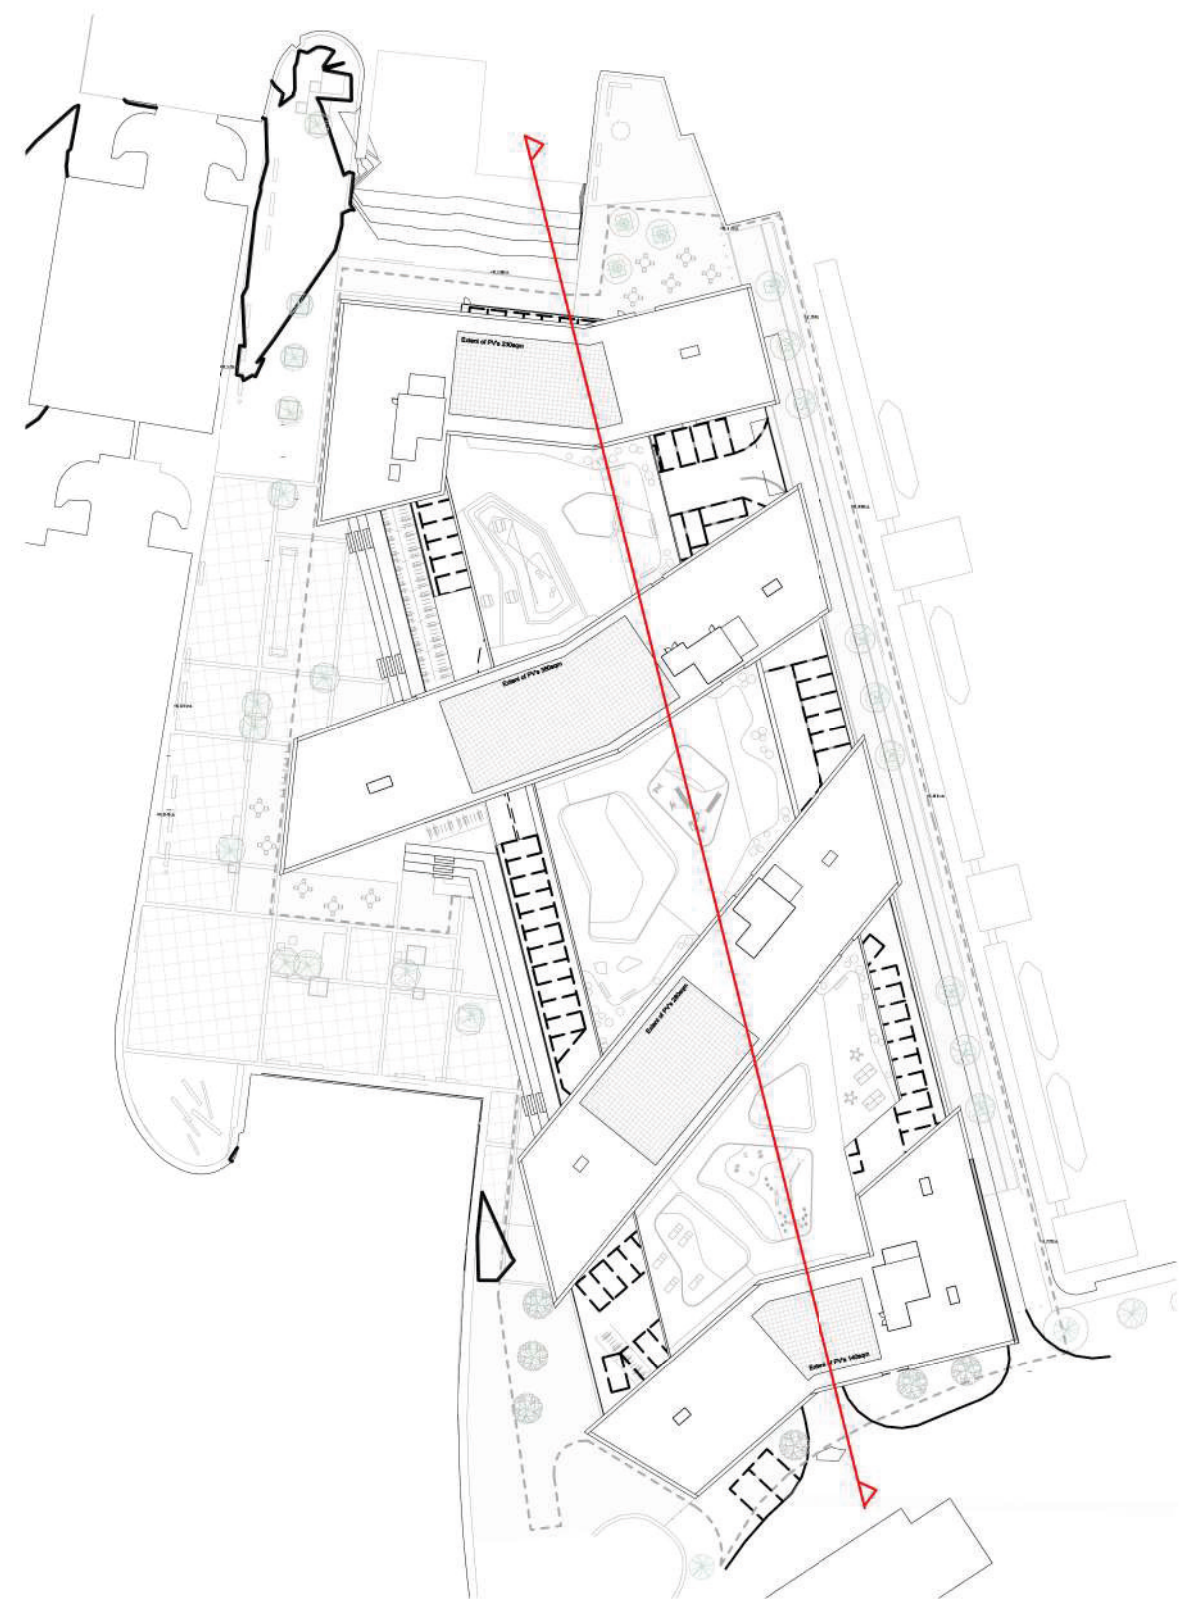

Revision:

Scale: As Indicated @ A0  
Status: Planning  
Drawn By: BT/RT  
Checked By: AR  
Date: 19/02/18

Client:

Maro Developments

Project:

Brunswick Quay

Sheet Name:

Site Section

Drawing Number:

16047\_PL10

fletcher|rae

Architects | Master Planners | Designers  
Hill Quays, 5 Jordan Street, Manchester, M15 4PY

t +44 (0) 161 242 1140  
f +44 (0) 161 242 1141  
w www.fletcher-rae.com  
e info@fletcher-rae.com