



NOTES


ALL DIMENSIONS AND LEVELS ARE TO BE CHECKED ON SITE
ANY DISCREPANCIES ARE TO BE REPORTED TO THE ARCHITECT
BEFORE ANY WORK COMMENCES
THIS DRAWING SHALL NOT BE SCALED TO ASCERTAIN ANY
DIMENSIONS WORK TO FIGURED DIMS ONLY
THIS DRAWING SHALL NOT BE REPRODUCED WITHOUT EXPRESS
WRITTEN PERMISSION FROM AFL LTD.

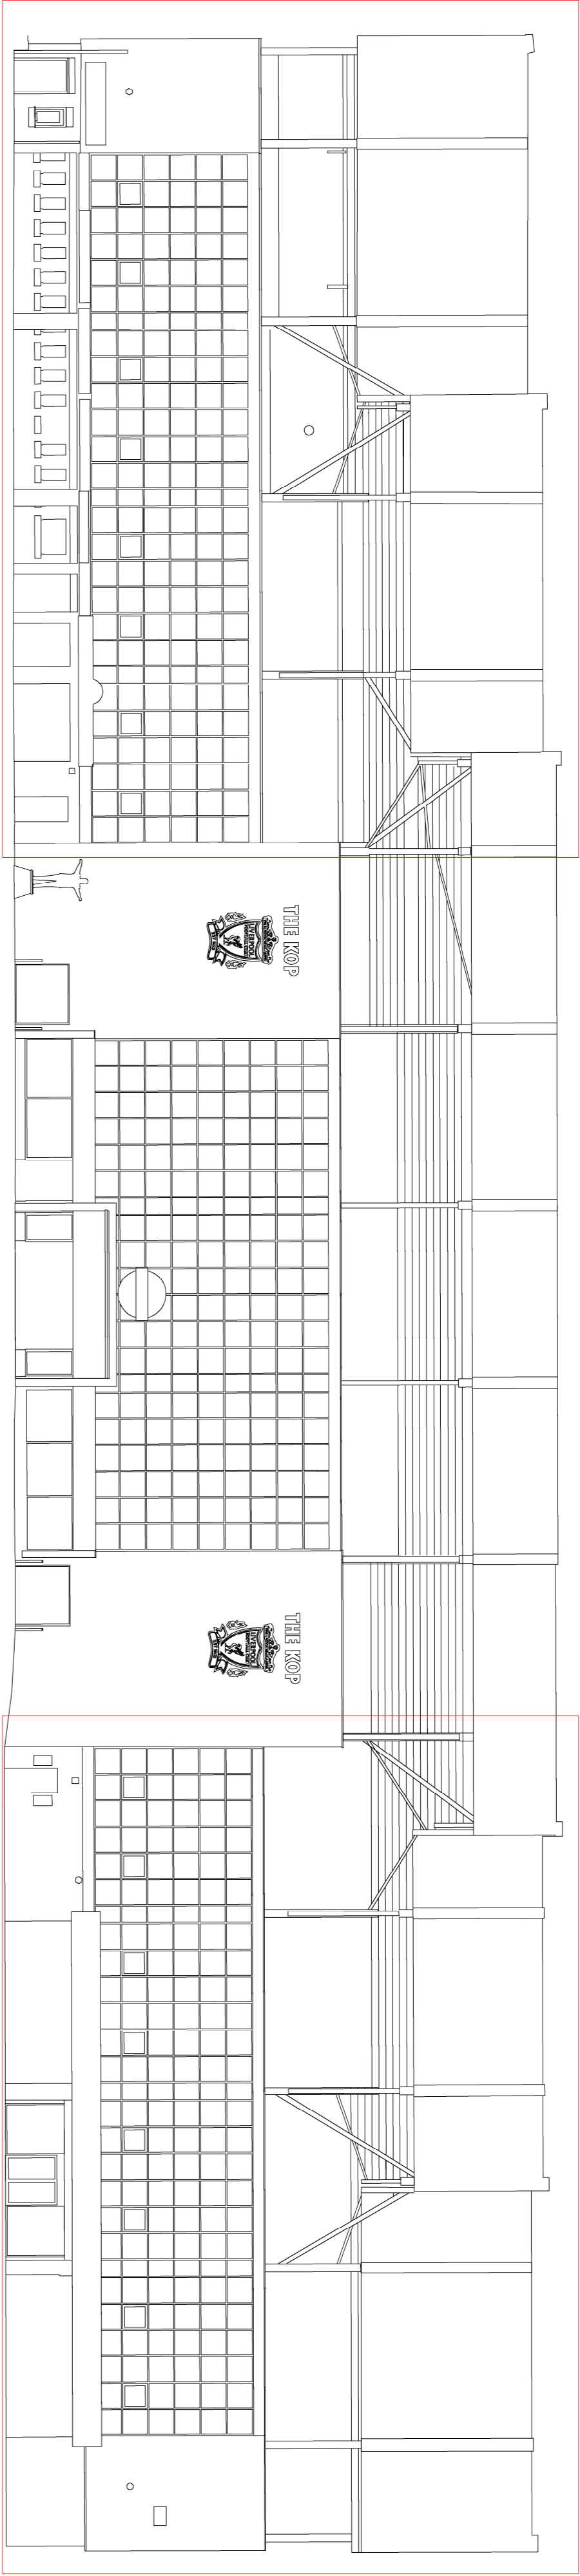

1 Existing Elevation
1:200

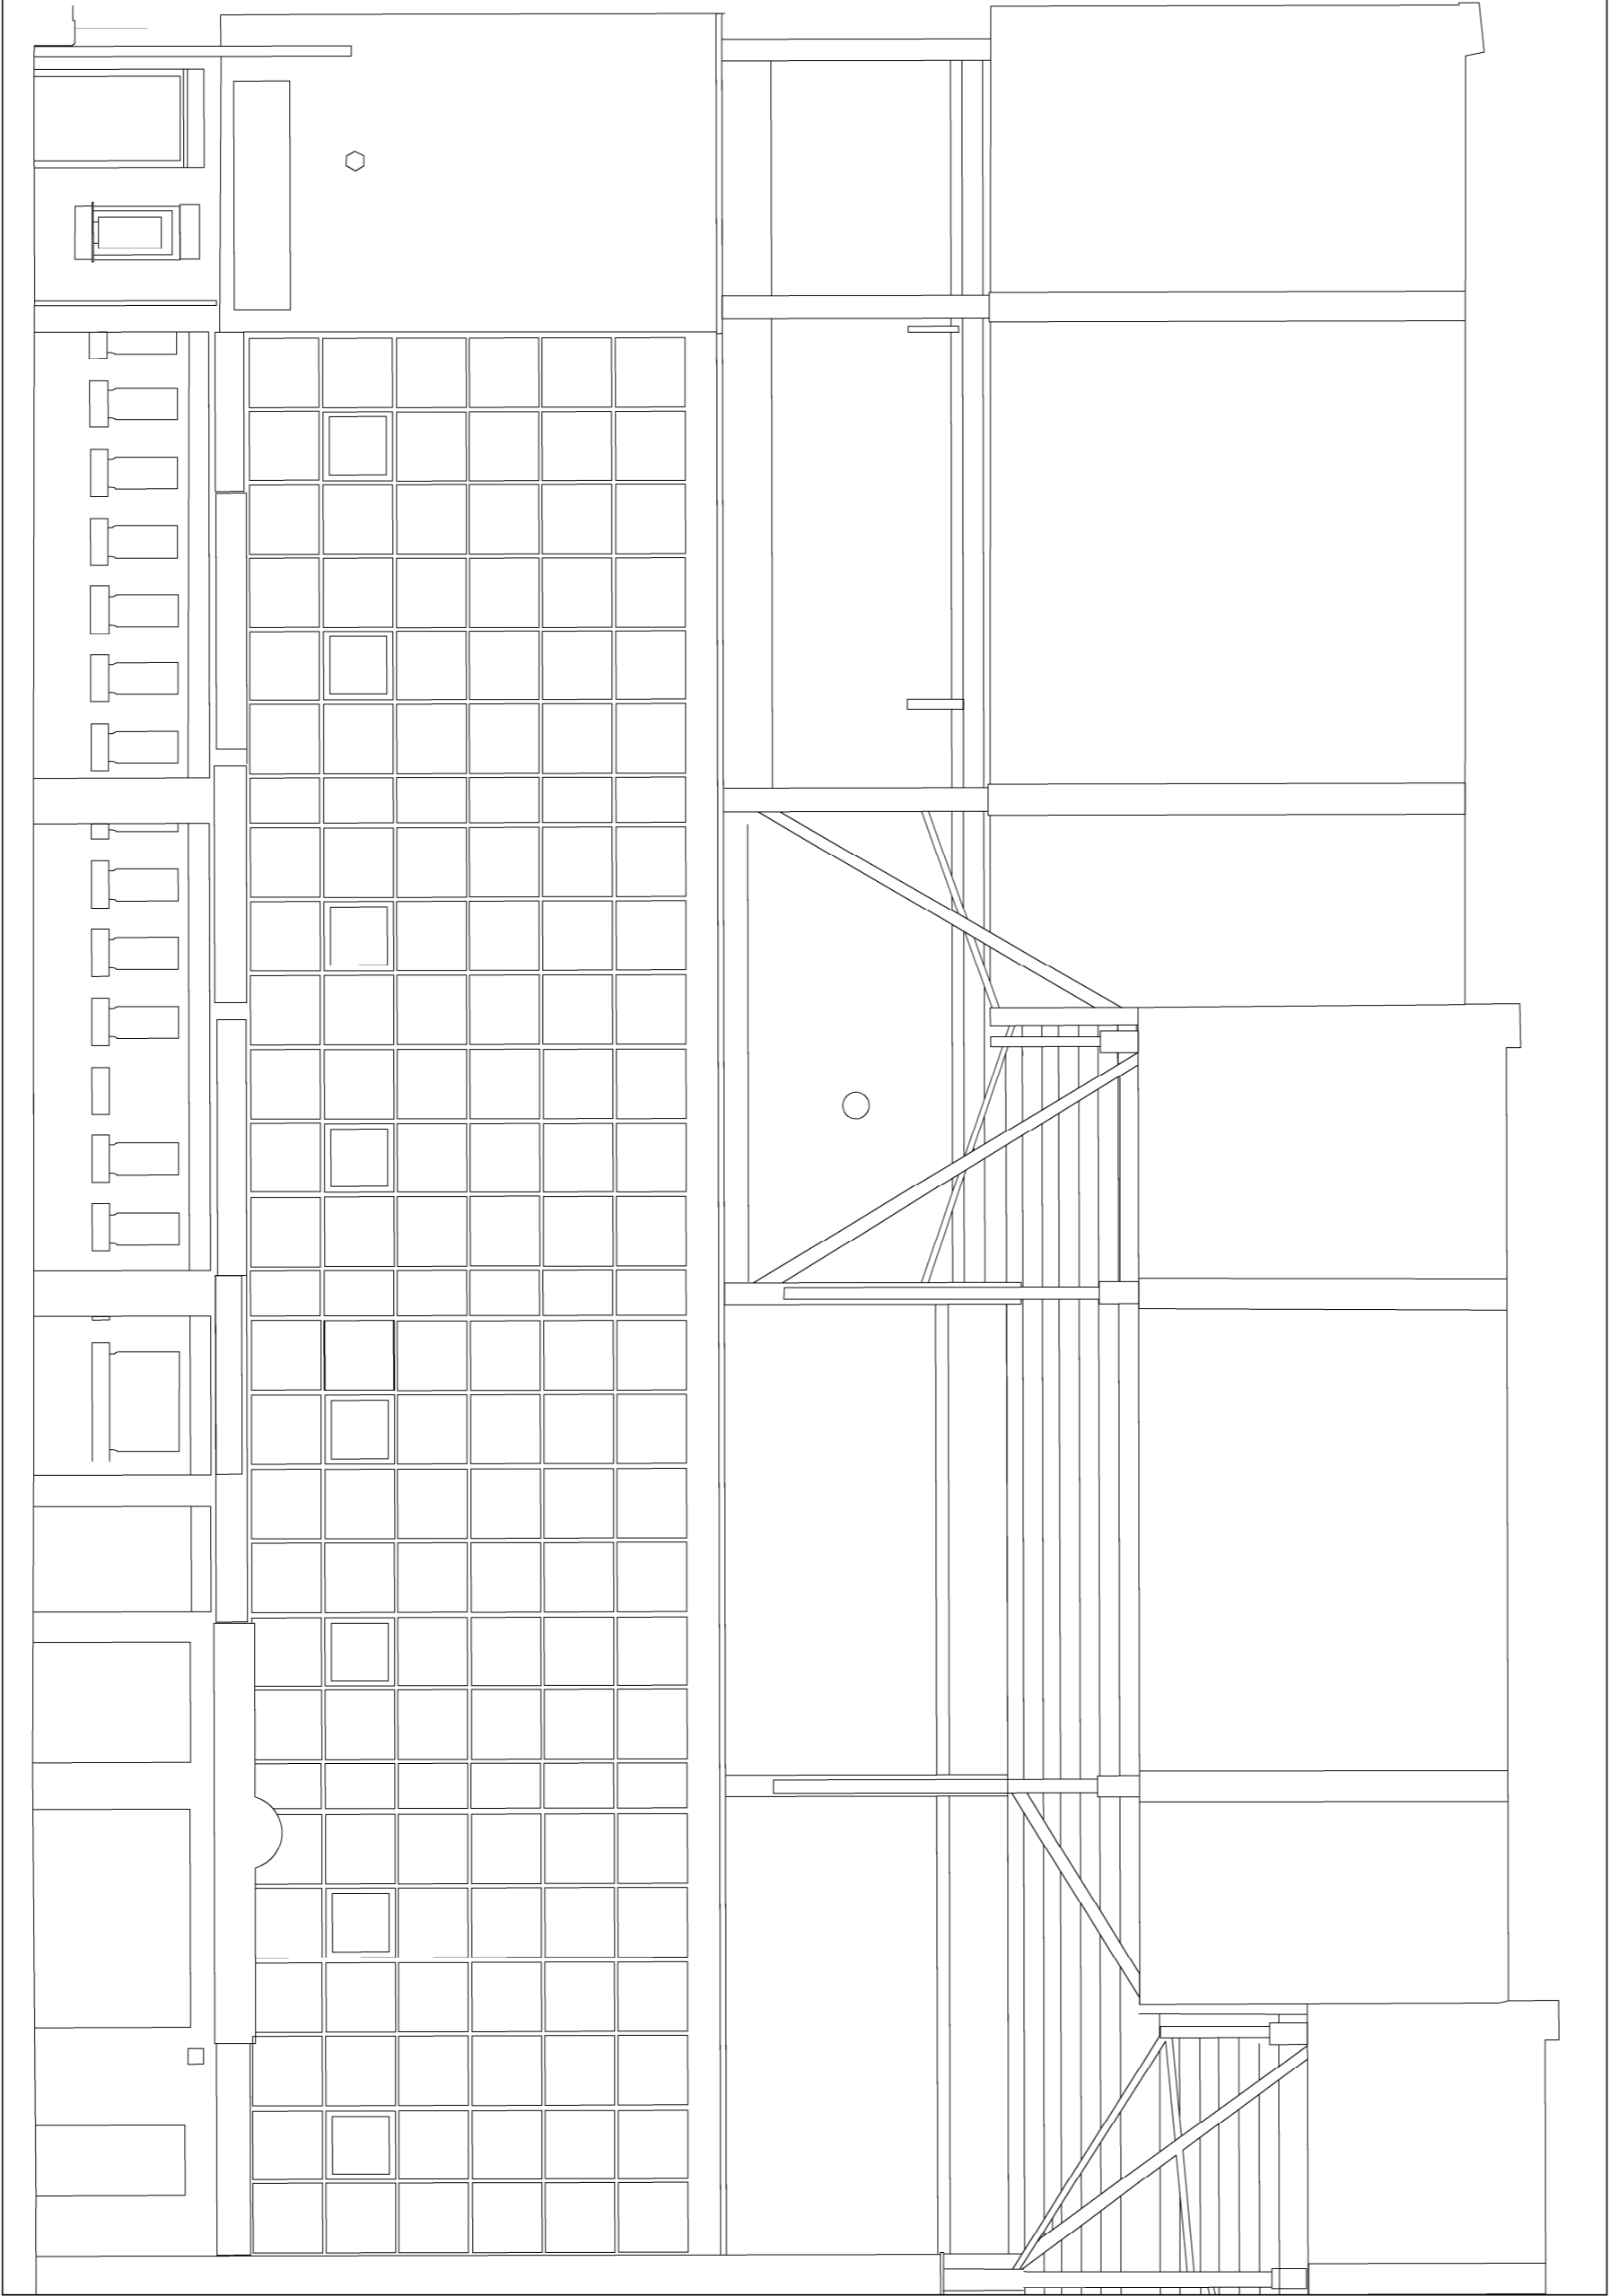

2 Enlarged Elevation - South West Corner
1:100

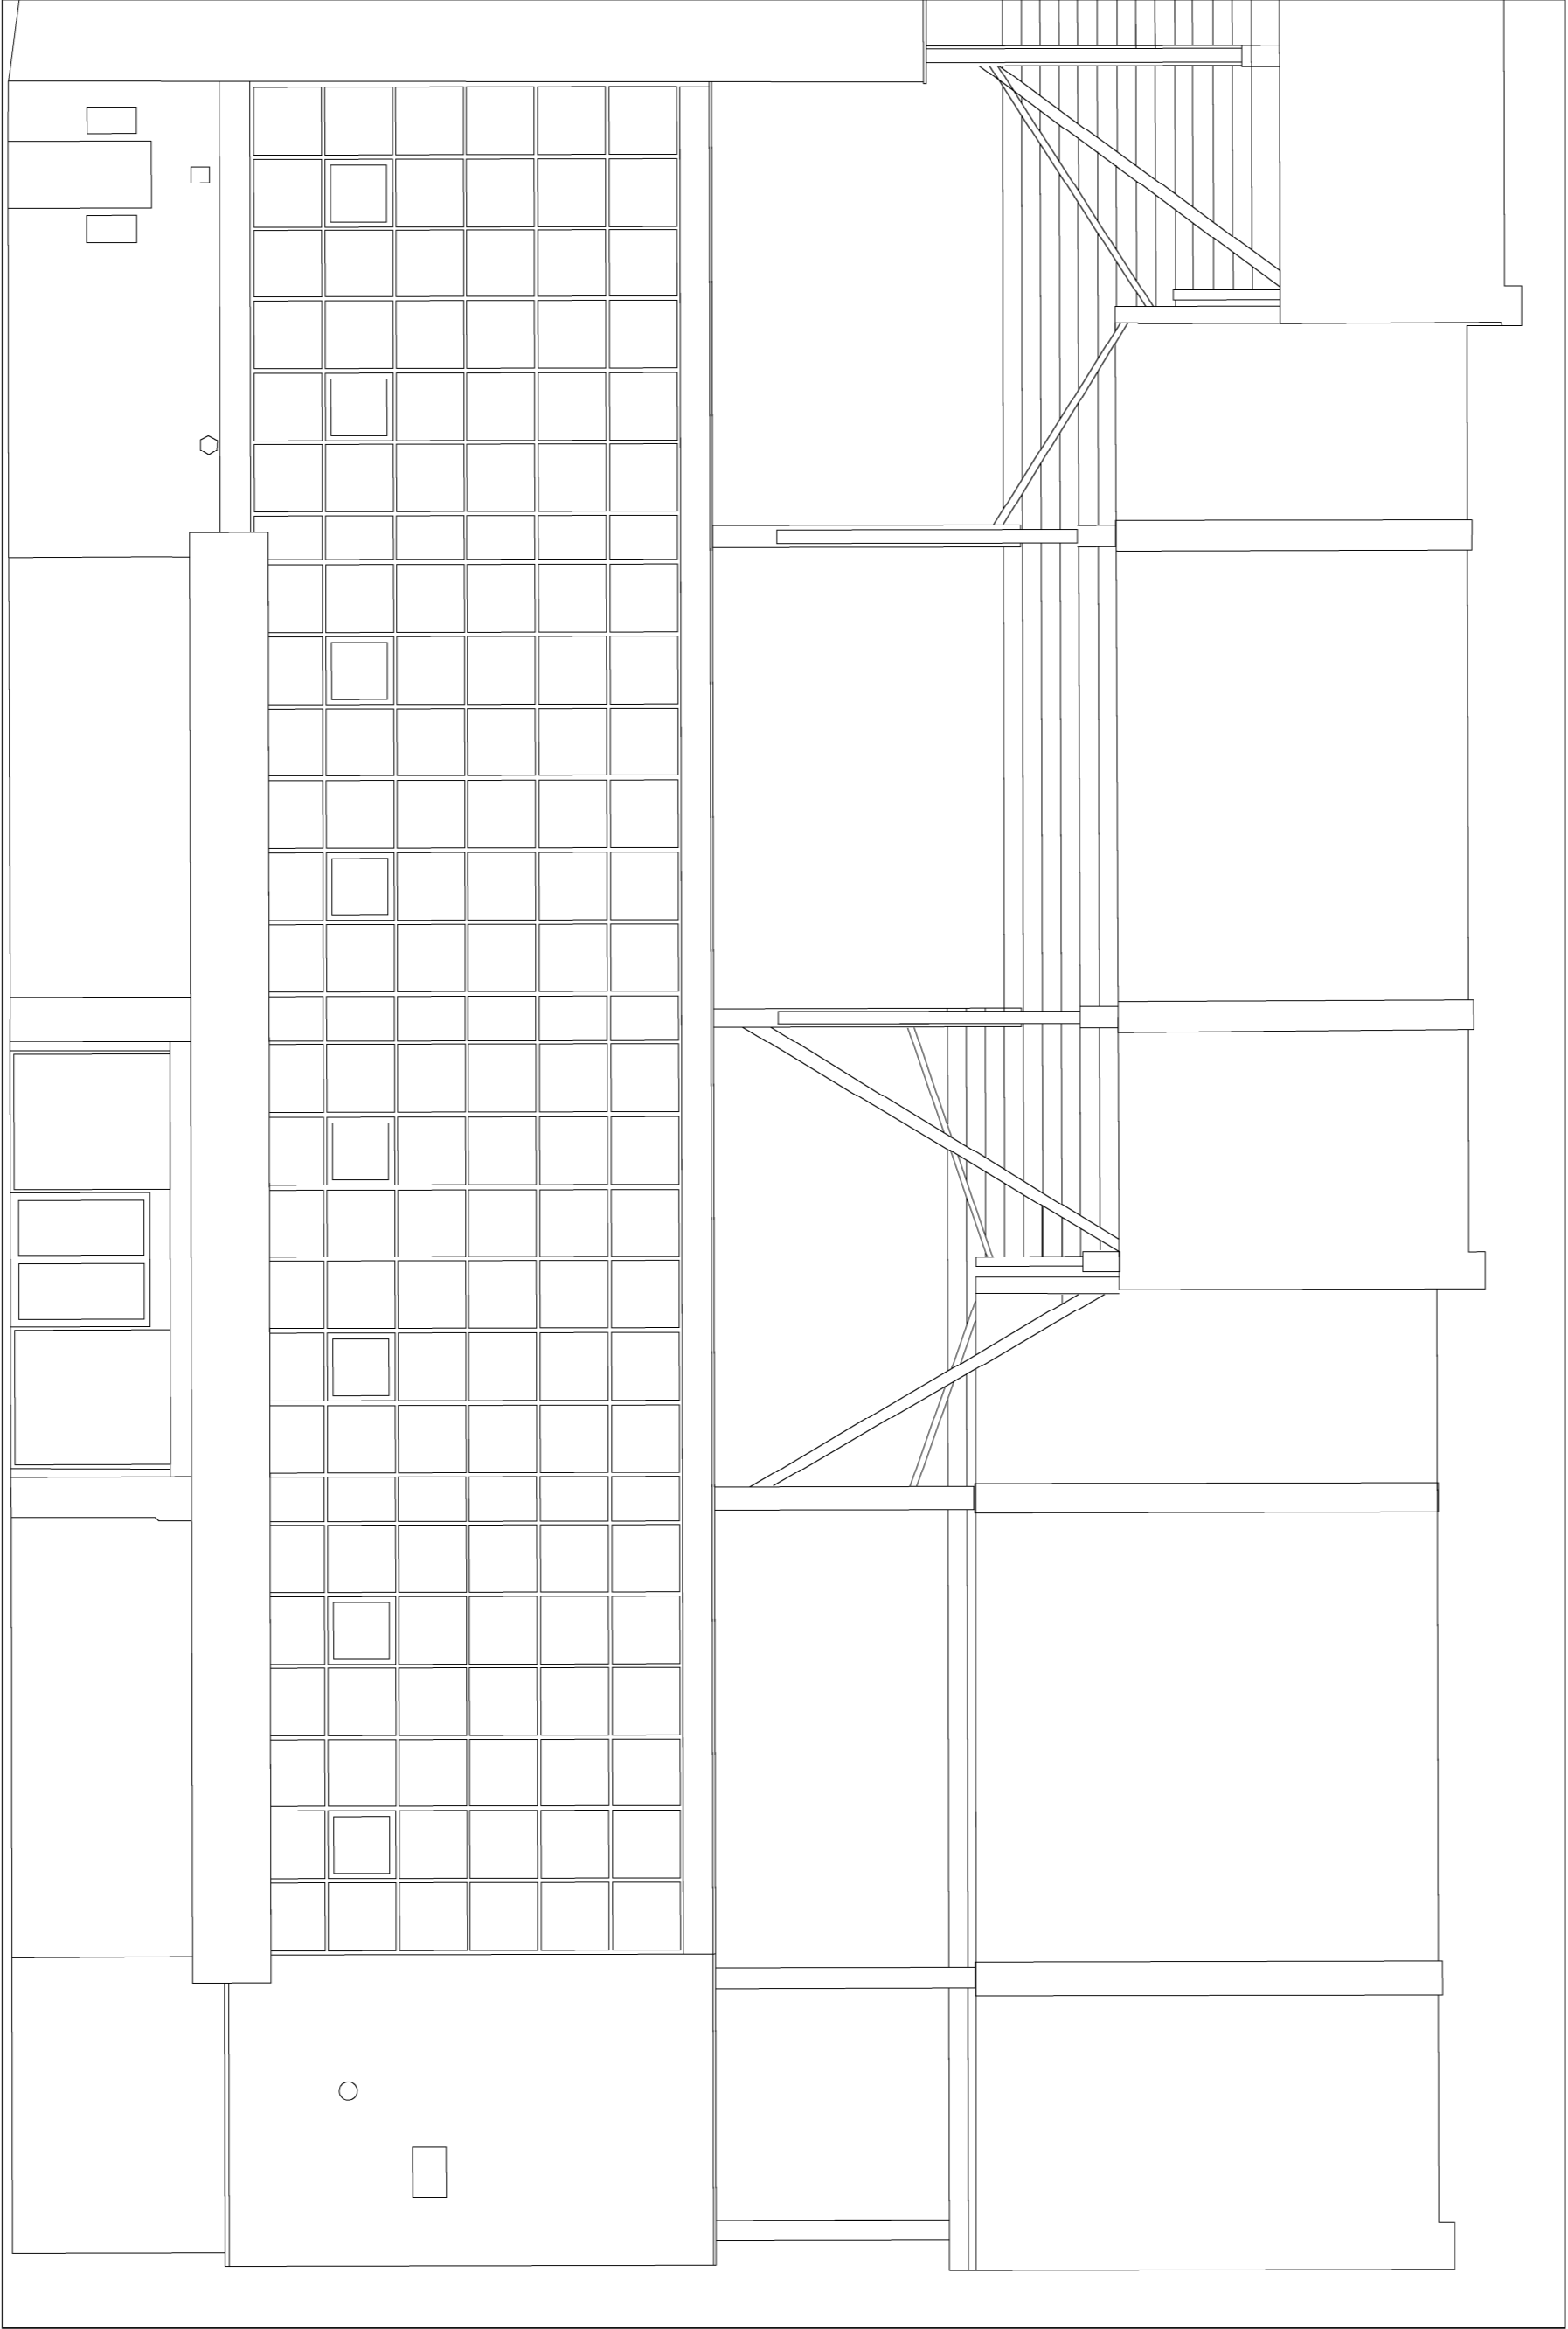


3 Enlarged Elevation - South East Corner
1:100

rev	date/rev	description
P1	07/02/2017	Planning Application
JG		
project	LFC Disabled Review	
location	Anfield Stadium, Liverpool	
client	Liverpool Football Club	

AFL Architects
31 George House
26 Peter Street
Liverpool L3 5DP
Merseyside UK
t: +44(0)161 236 6263
f: +44(0)161 236 6484
w: www.aflarchitects.com
e: info@aflarchitects.com
t: +44 (0)20 7831 8977

AFL
architects

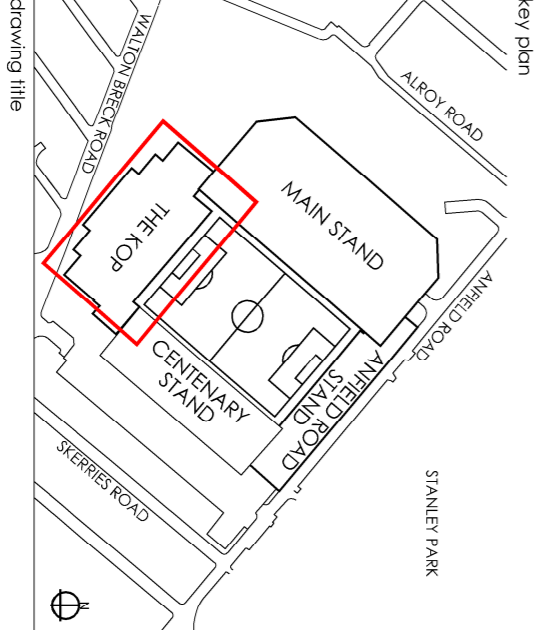

drawing title
Accessible Stadia Amendments
Kop Stand
Existing Elevations

drawing purpose			
PLANNING			
scale	As indicated	drawn JG	checked JM
@ sheet size A1		rev date	07/02/2017
161203	AFLKOXX-DR-A-01201	P1	
job number	drawing number	revision	