



NOTES


ALL DIMENSIONS AND LEVELS ARE TO BE CHECKED ON SITE
 ANY DISCREPANCIES ARE TO BE REPORTED TO THE ARCHITECT
 BEFORE ANY WORK COMMENCES
 THIS DRAWING SHALL NOT BE SCALED TO ASCERTAIN ANY
 DIMENSIONS WORK TO FIGURED DIMS ONLY
 THIS DRAWING SHALL NOT BE REPRODUCED WITHOUT EXPRESS
 WRITTEN PERMISSION FROM AFL LTD.

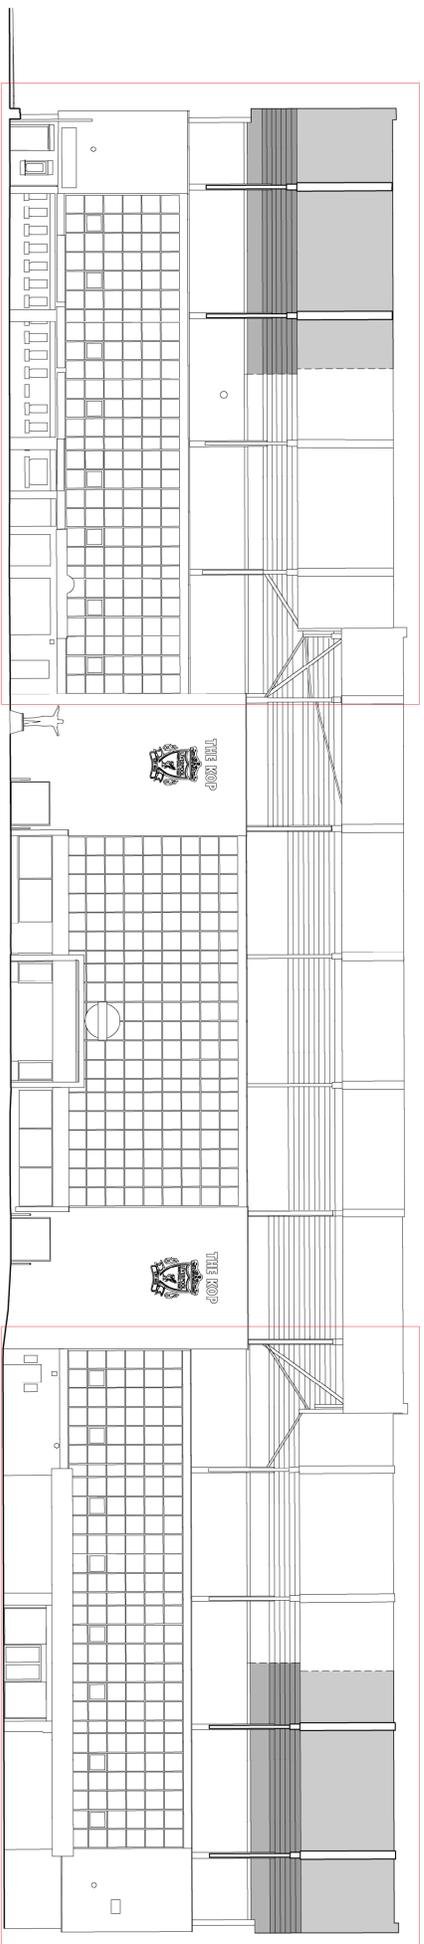

1 Proposed Elevation
1:200

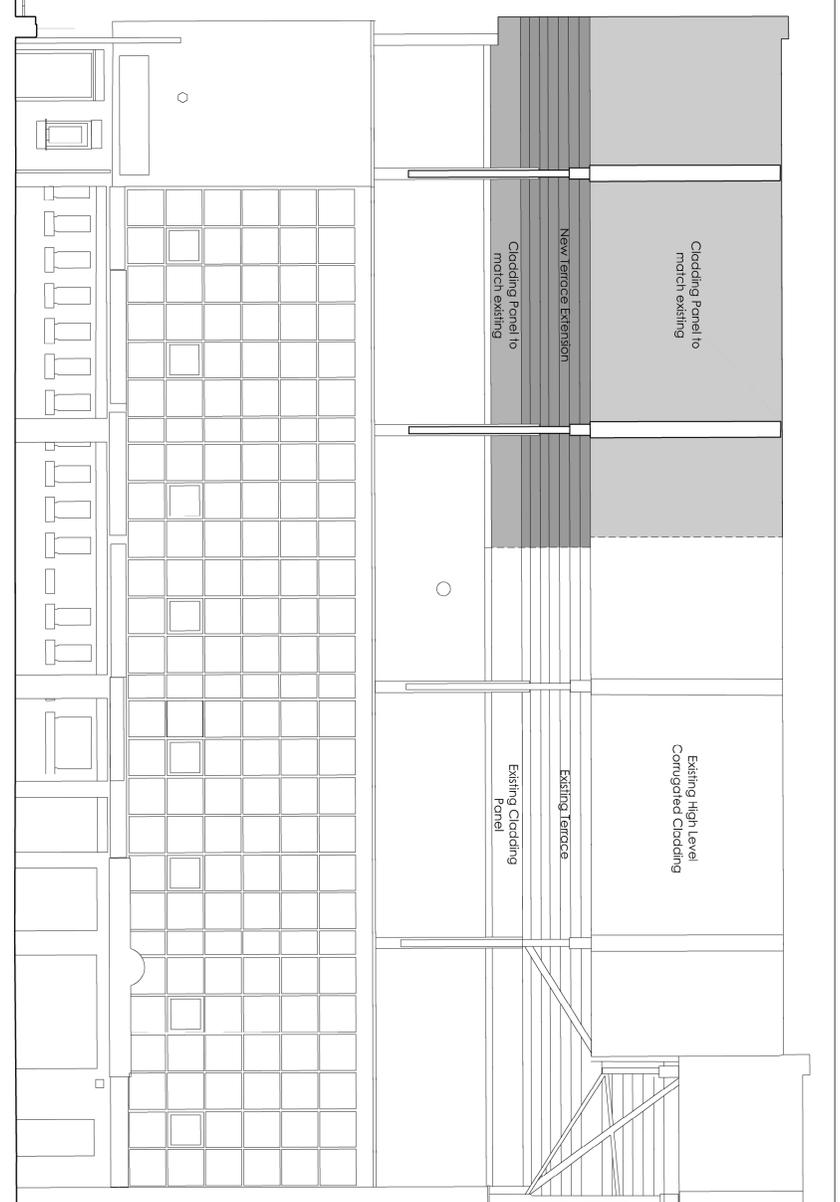

2 Enlarged Elevation - South West Corner
1:100

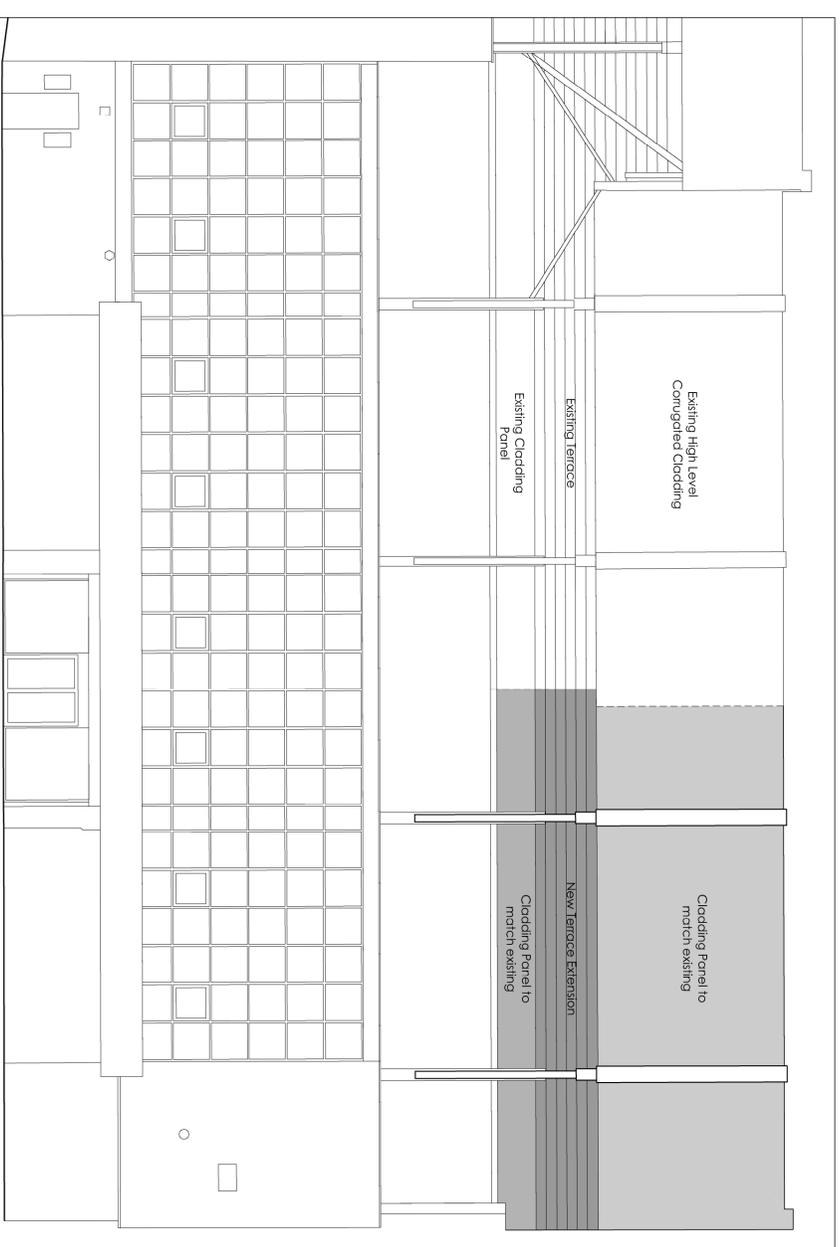


3 Enlarged Elevation - South East Corner
1:100

rev date/rev description
 P2 10/02/2017 Planning Application
 P1 07/02/2017 Planning Application
 JG

project LFC Disabled Review
 location Anfield Stadium, Liverpool

client Liverpool Football Club
 key plan

AFL Architects
 31 Gosport House
 26 Roper Street
 Manchester M1
 t: +44(0)161 238 6283
 f: +44(0)161 238 6884
 w: www.aflarchitects.com
 e: info@aflarch.com
 t: +44(0)201 7831 8877

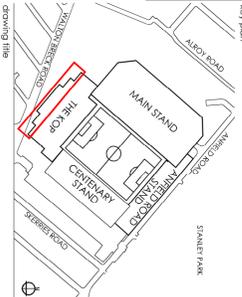

drawing title Accessible Stadia Amendments
 Kop Stand
 Proposed Elevations

draw purpose PLANNING

scale As indicated
 @ sheet size A1
 16/2/203 AFL/KO-X-DR-A-20201 P2
 16/2/203
 10/02/2017
 10/02/2017
 P2
 16/2/203