



01 SECTION CC, REMEDIATION  
SCALE 1:500

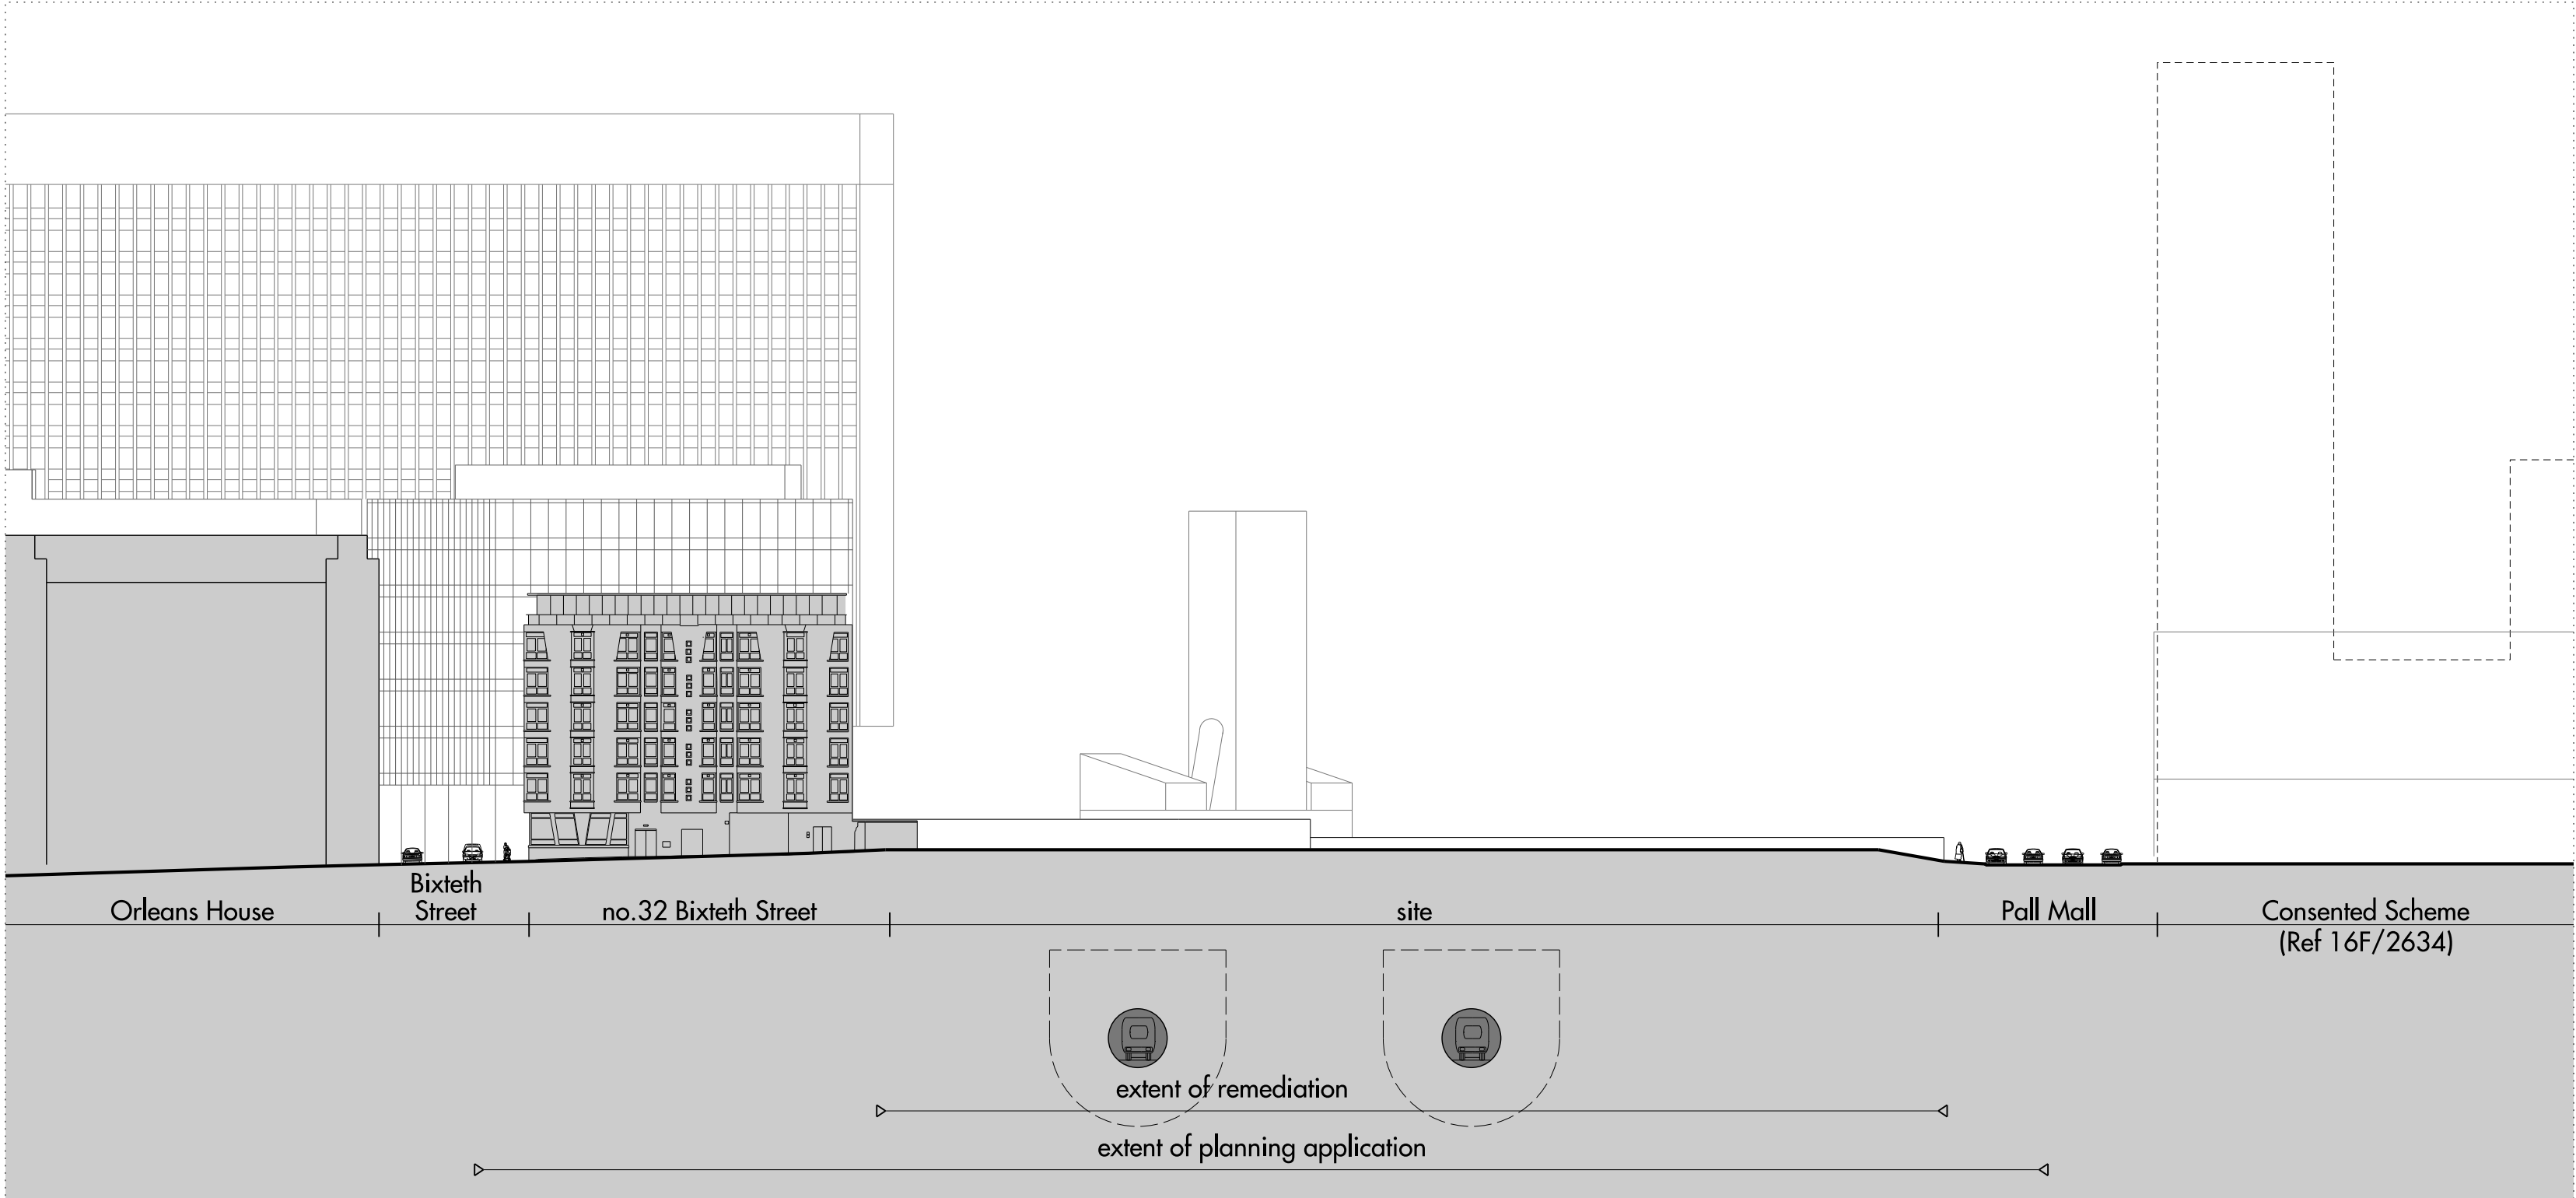

02 SECTION DD, REMEDIATION  
SCALE 1:500

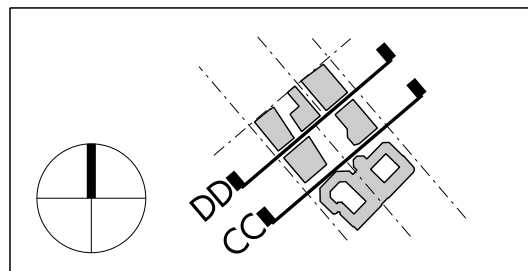

REV	DATE	DESCRIPTION	CKD	REV	DATE	DESCRIPTION	CKD
P1	28/04/2019	FOR PLANNING	PS				

0 25m

telephone  
facsimile  
email

Allies and Morrison  
85 Southwark Street  
London SE1 0HX  
020 7921 0100  
020 7921 0101  
info@alliesandmorrison.com  
A&M JOB NO: 16161

PALL MALL THE EXCHANGE  
SECTIONS CC & DD, EXISTING  
PLANNING  
16161\_07\_031

SCALE 1:500 @A1 1:1000@A3

P1  
Revision