






01 ELEVATION - BAY STUDY BIXTETH ST ENTRANCE
Scale 1:50

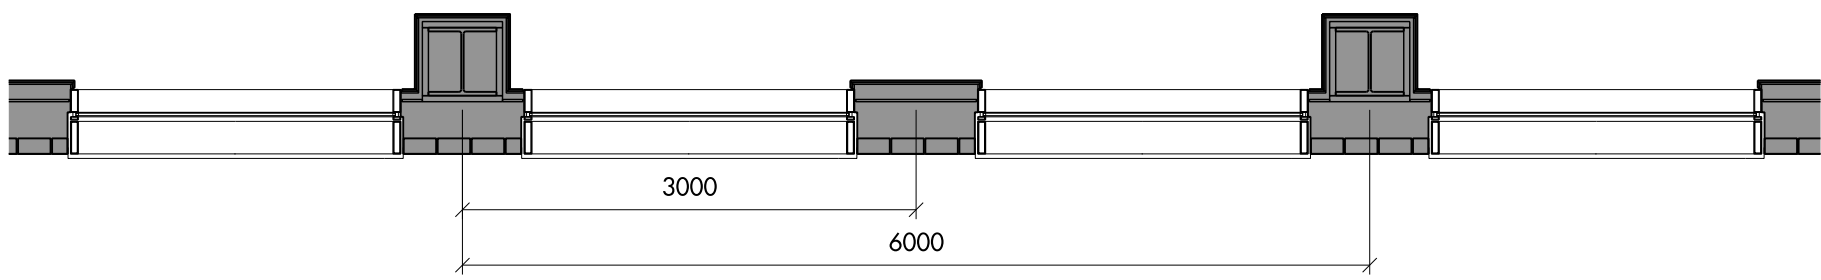


03 PLAN - TYPICAL FLOOR LEVEL
Scale 1:50

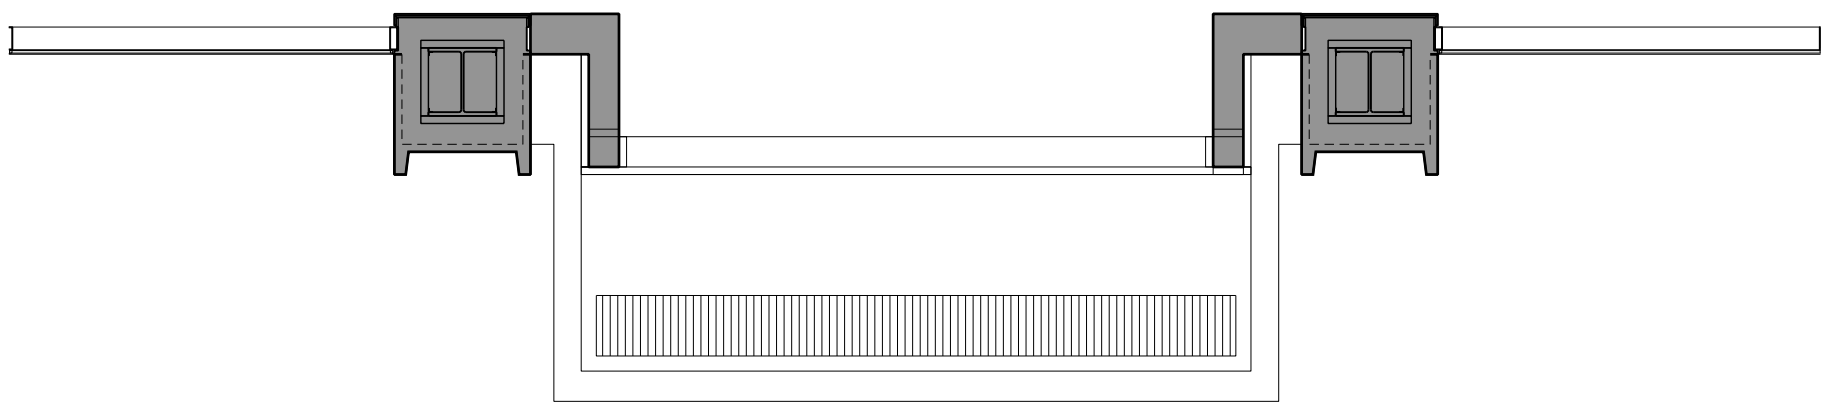

04 PLAN - FIRST FLOOR LEVEL
Scale 1:50

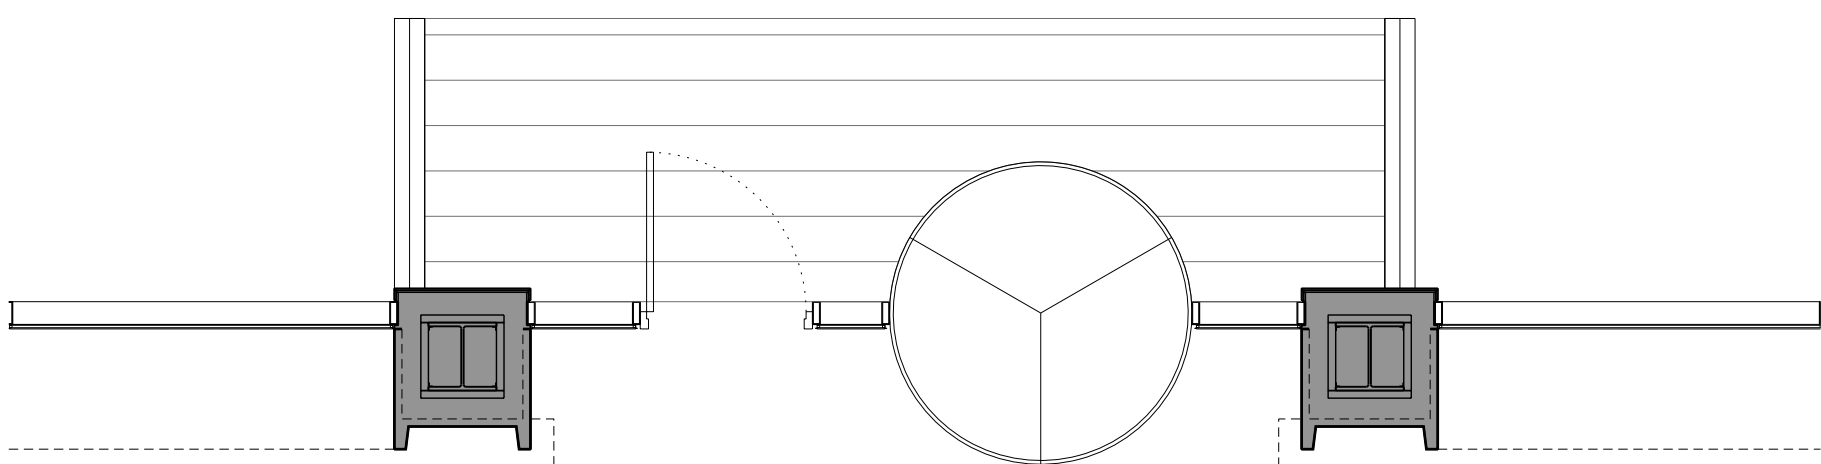

05 PLAN - GROUND FLOOR LEVEL
Scale 1:50

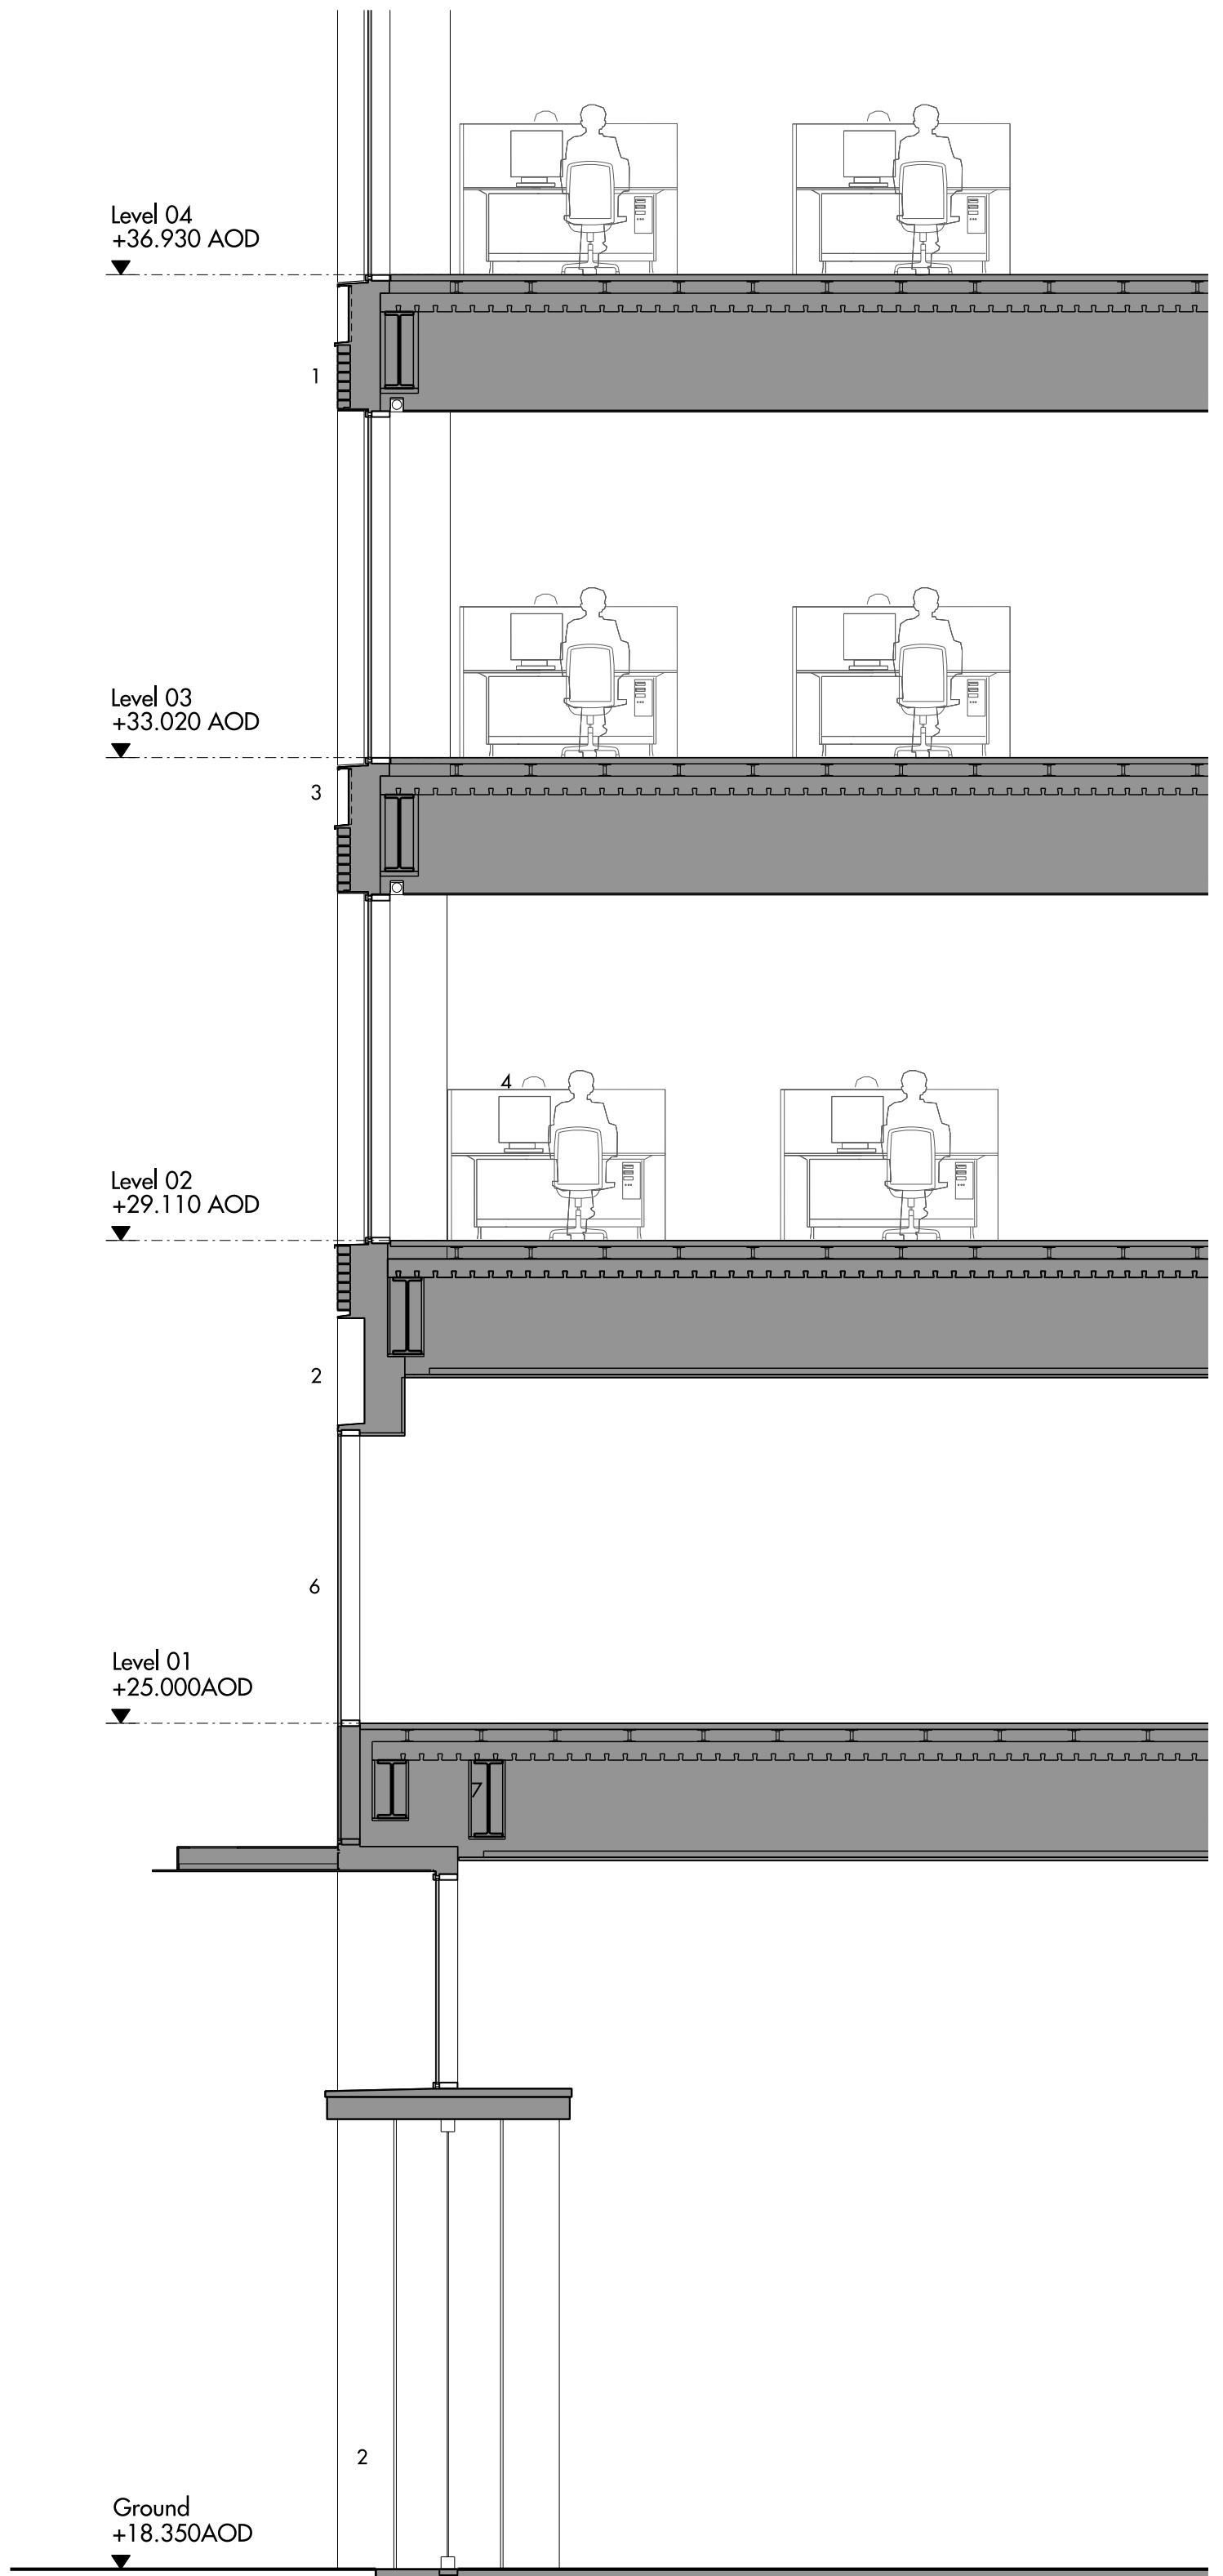

02 SECTION - BAY STUDY BIXTETH ST ENTRANCE
Scale 1:50

- MATERIAL KEY:
1. Hand-set Brick
 2. Anodised Aluminium Cladding
 3. Anodised Aluminium Panelling
 4. Aluminium Window Frame
 5. Aluminium Grille
 6. Glass
 7. Fritted Glass to Window Frame
 8. Projecting Metal Retail Signage Panel
 9. Retail Signage Panel Behind Glazing

REV	DATE	DESCRIPTION	CRD
P1	28/04/2019	FOR PLANNING	PS

0 2.5m

telephone
facsimile
email

Allies and Morrison
85 Southwark Street
London SE1 0HX
020 7921 0100
020 7921 0101
info@alliesandmorrison.com
A&M JOB NO: 16161

PALL MALL EXCHANGE, LIVERPOOL
BLOCK A OFFICE
BAY STUDY - BIXTETH STREET ENTRANCE
16161_07_A_400

SCALE 1:50 @A1 1:100@A3