



01 ELEVATION - BAY STUDY UPPER LEVELS
Scale 1:50

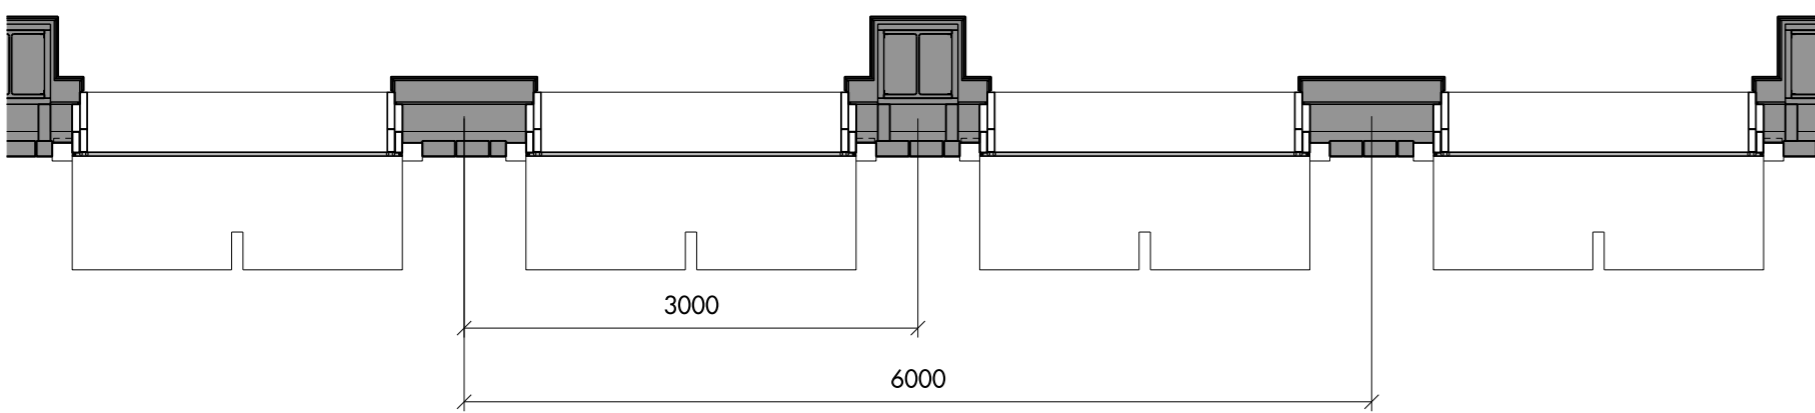

03 PLAN - 7TH FLOOR LEVEL
Scale 1:50

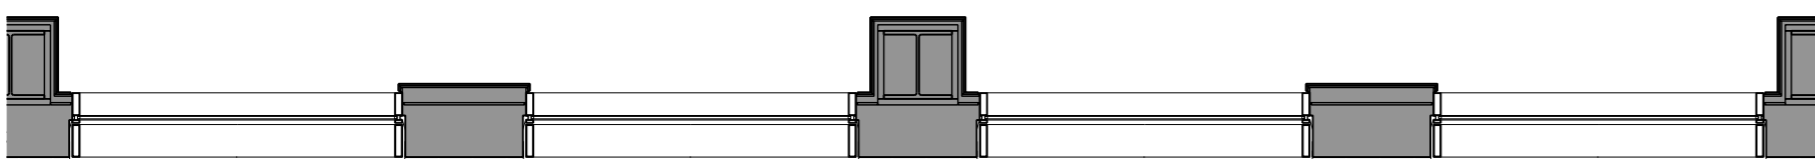

04 PLAN - TYPICAL FLOOR LEVEL
Scale 1:50

Plant Screen
+56.870 AOD

Parapet
+53.860 AOD

Plant
+53.220 AOD

Level 07
+49.160 AOD

Level 06
+44.750 AOD

Level 05
+40.840 AOD

Level 04
+36.930 AOD

Plant Screen
+56.870 AOD

02 SECTION - BAY STUDY UPPER LEVELS
Scale 1:50

MATERIAL KEY:

1. Hand-set Brick
2. Anodised Aluminium Panneling
3. Aluminium Window Frame
4. Glass
5. Fritted Glass to Window Frame
6. Precast Concrete Cornice
7. Aluminium Louvered Screen

Allies and Morrison
85 Southwark Street
London SE1 0HX
020 7921 0100
020 7921 0101
info@alliesandmorrison.com
A&M JOB NO: 16161

PALL MALL EXCHANGE, LIVERPOOL
BLOCK A OFFICE
BAY STUDY - UPPER LEVELS
16161_07_A_401

SCALE 1:50 @A1 1:100@A3

0 2.5m