





01 ELEVATION - BAY STUDY TERRACE
Scale 1:50

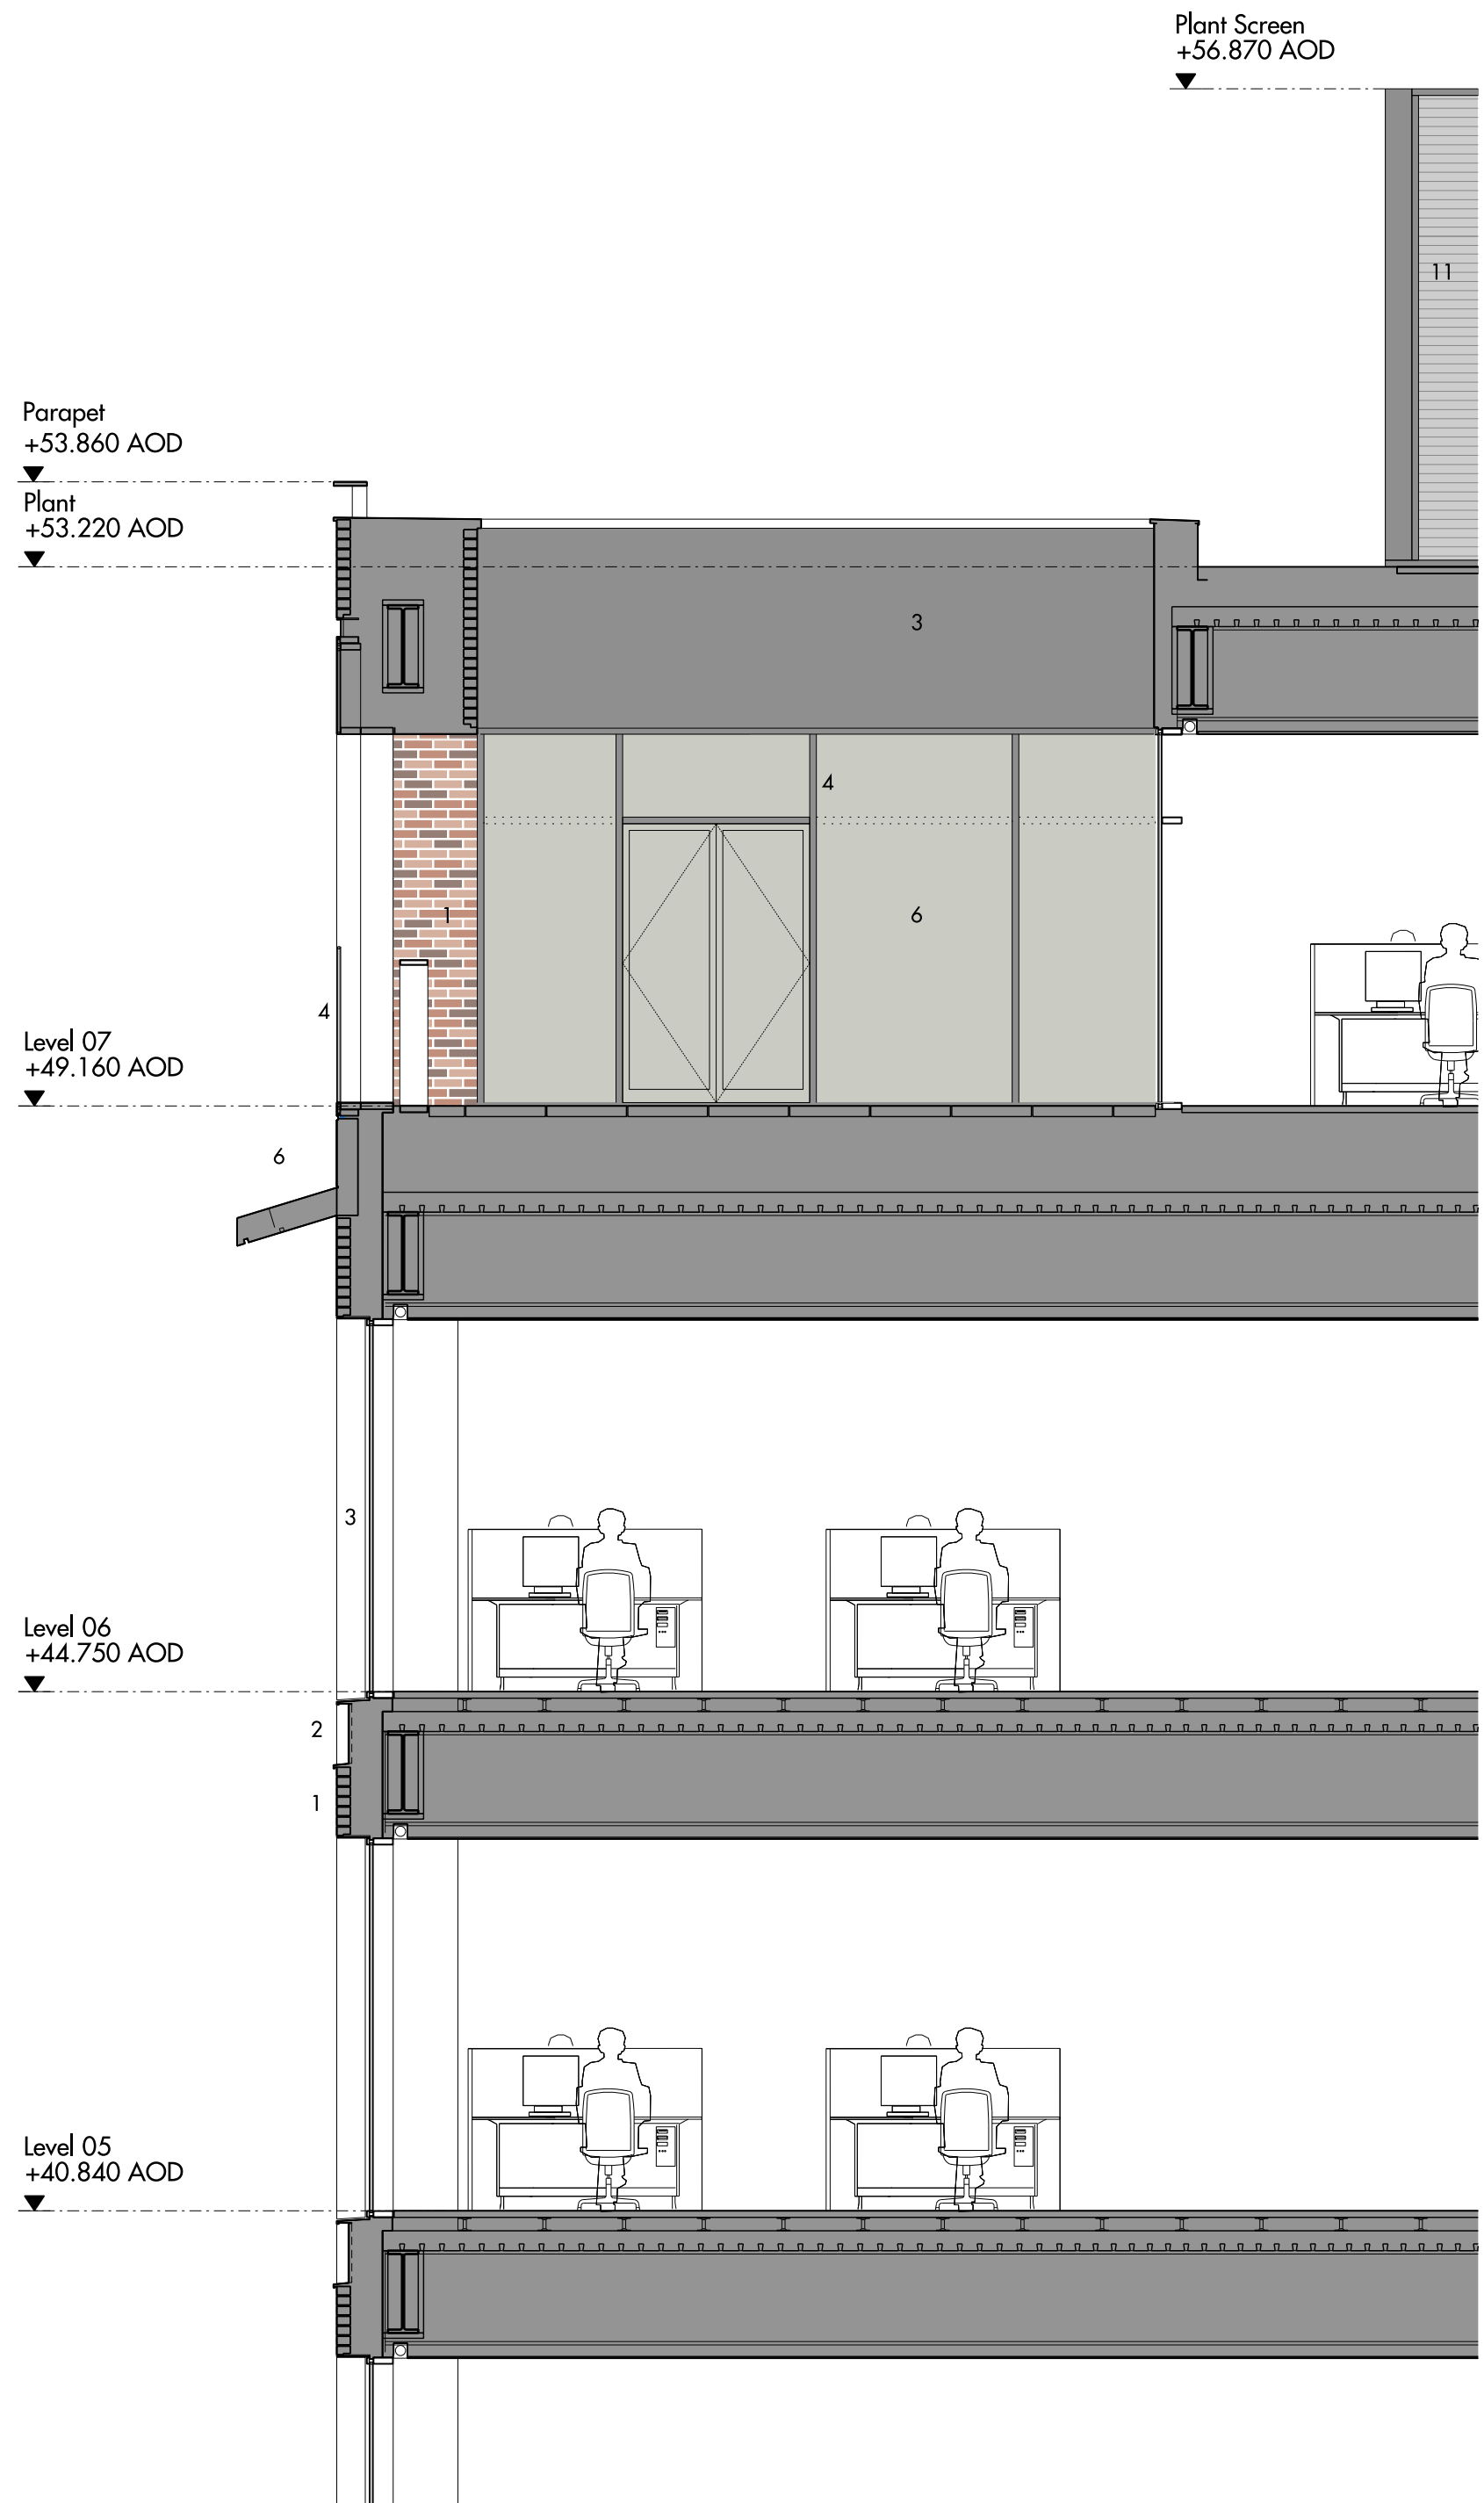

02 SECTION - BAY STUDY TERRACE
Scale 1:50

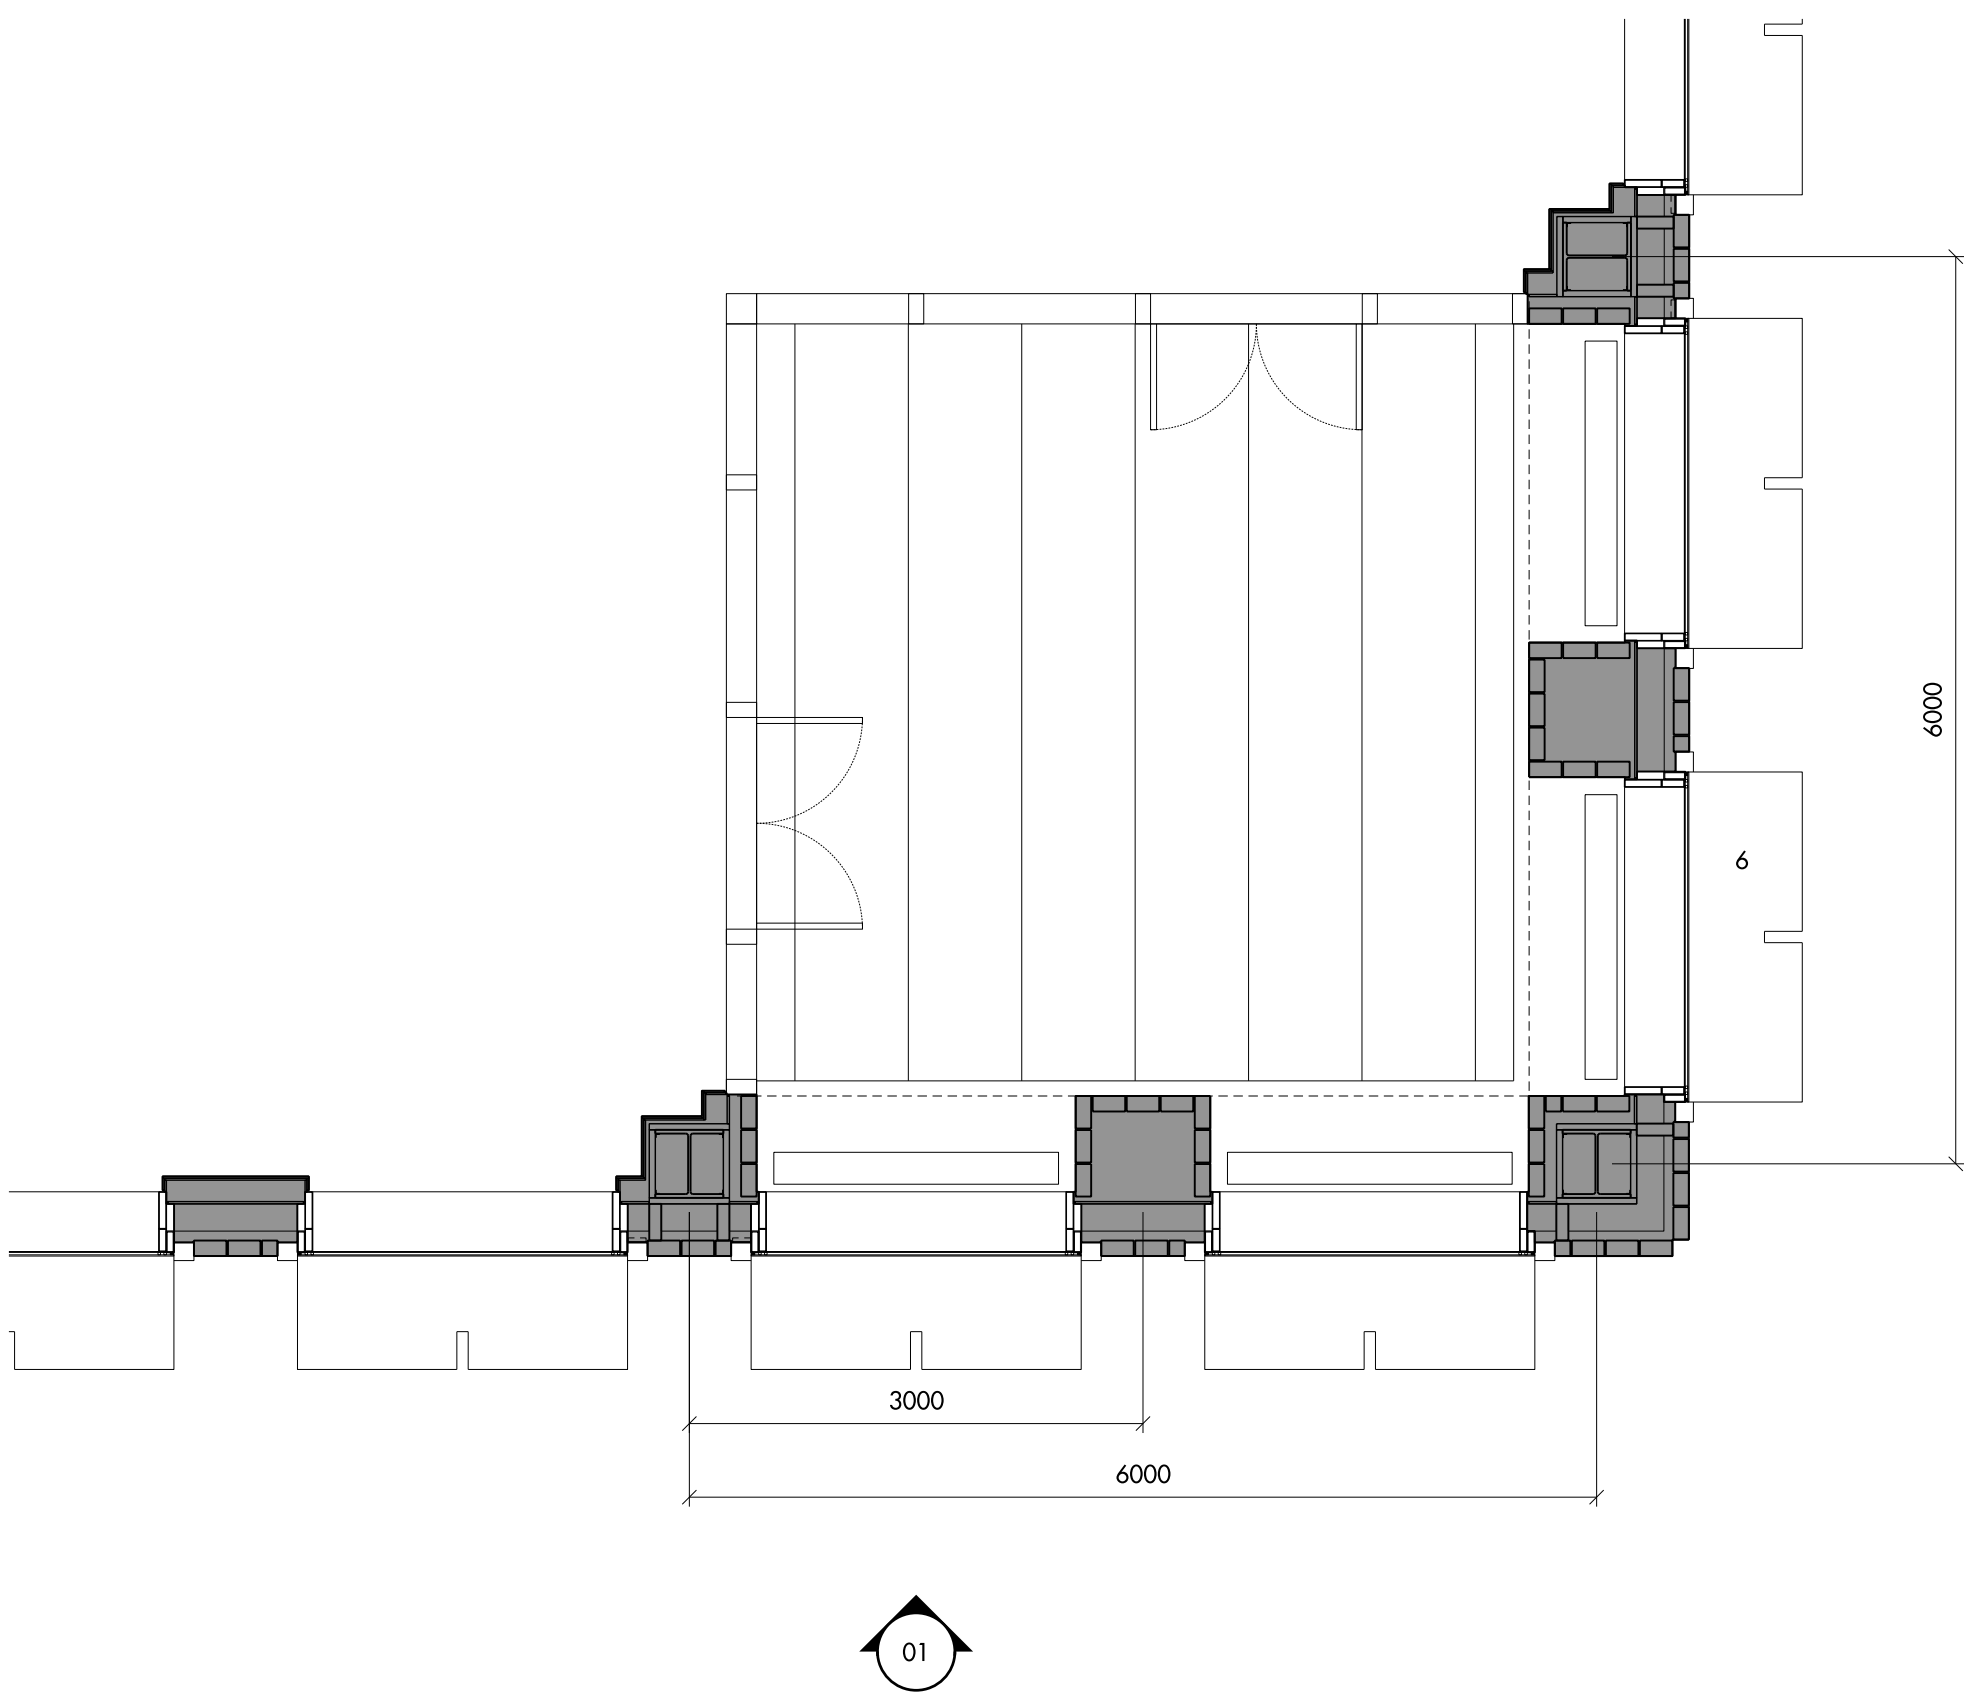

03 PLAN - 7TH FLOOR LEVEL
Scale 1:50

- MATERIAL KEY:
- 1. Hand-set Brick
 - 2. Anodised Aluminium Panneling
 - 3. Aluminium Window Frame
 - 4. Glass
 - 5. Fritted Glass to Window Frame
 - 6. Precast Concrete Cornice
 - 7. Aluminium Louvered Screen

REV	DATE	DESCRIPTION	CRD
P1	28/04/2019	FOR PLANNING	PS

0 2.5m

Allies and Morrison
85 Southwark Street
London SE1 0HX
020 7921 0100
020 7921 0101
info@alliesandmorrison.com
A&M JOB NO: 16161

PALL MALL EXCHANGE, LIVERPOOL
BLOCK A OFFICE
BAY STUDY - TERRACE
16161_07_A_402
SCALE 1:50 @A1 1:100@A3