






01 ELEVATION - BAY STUDY RETAIL FRONTAGE
Scale 1:50

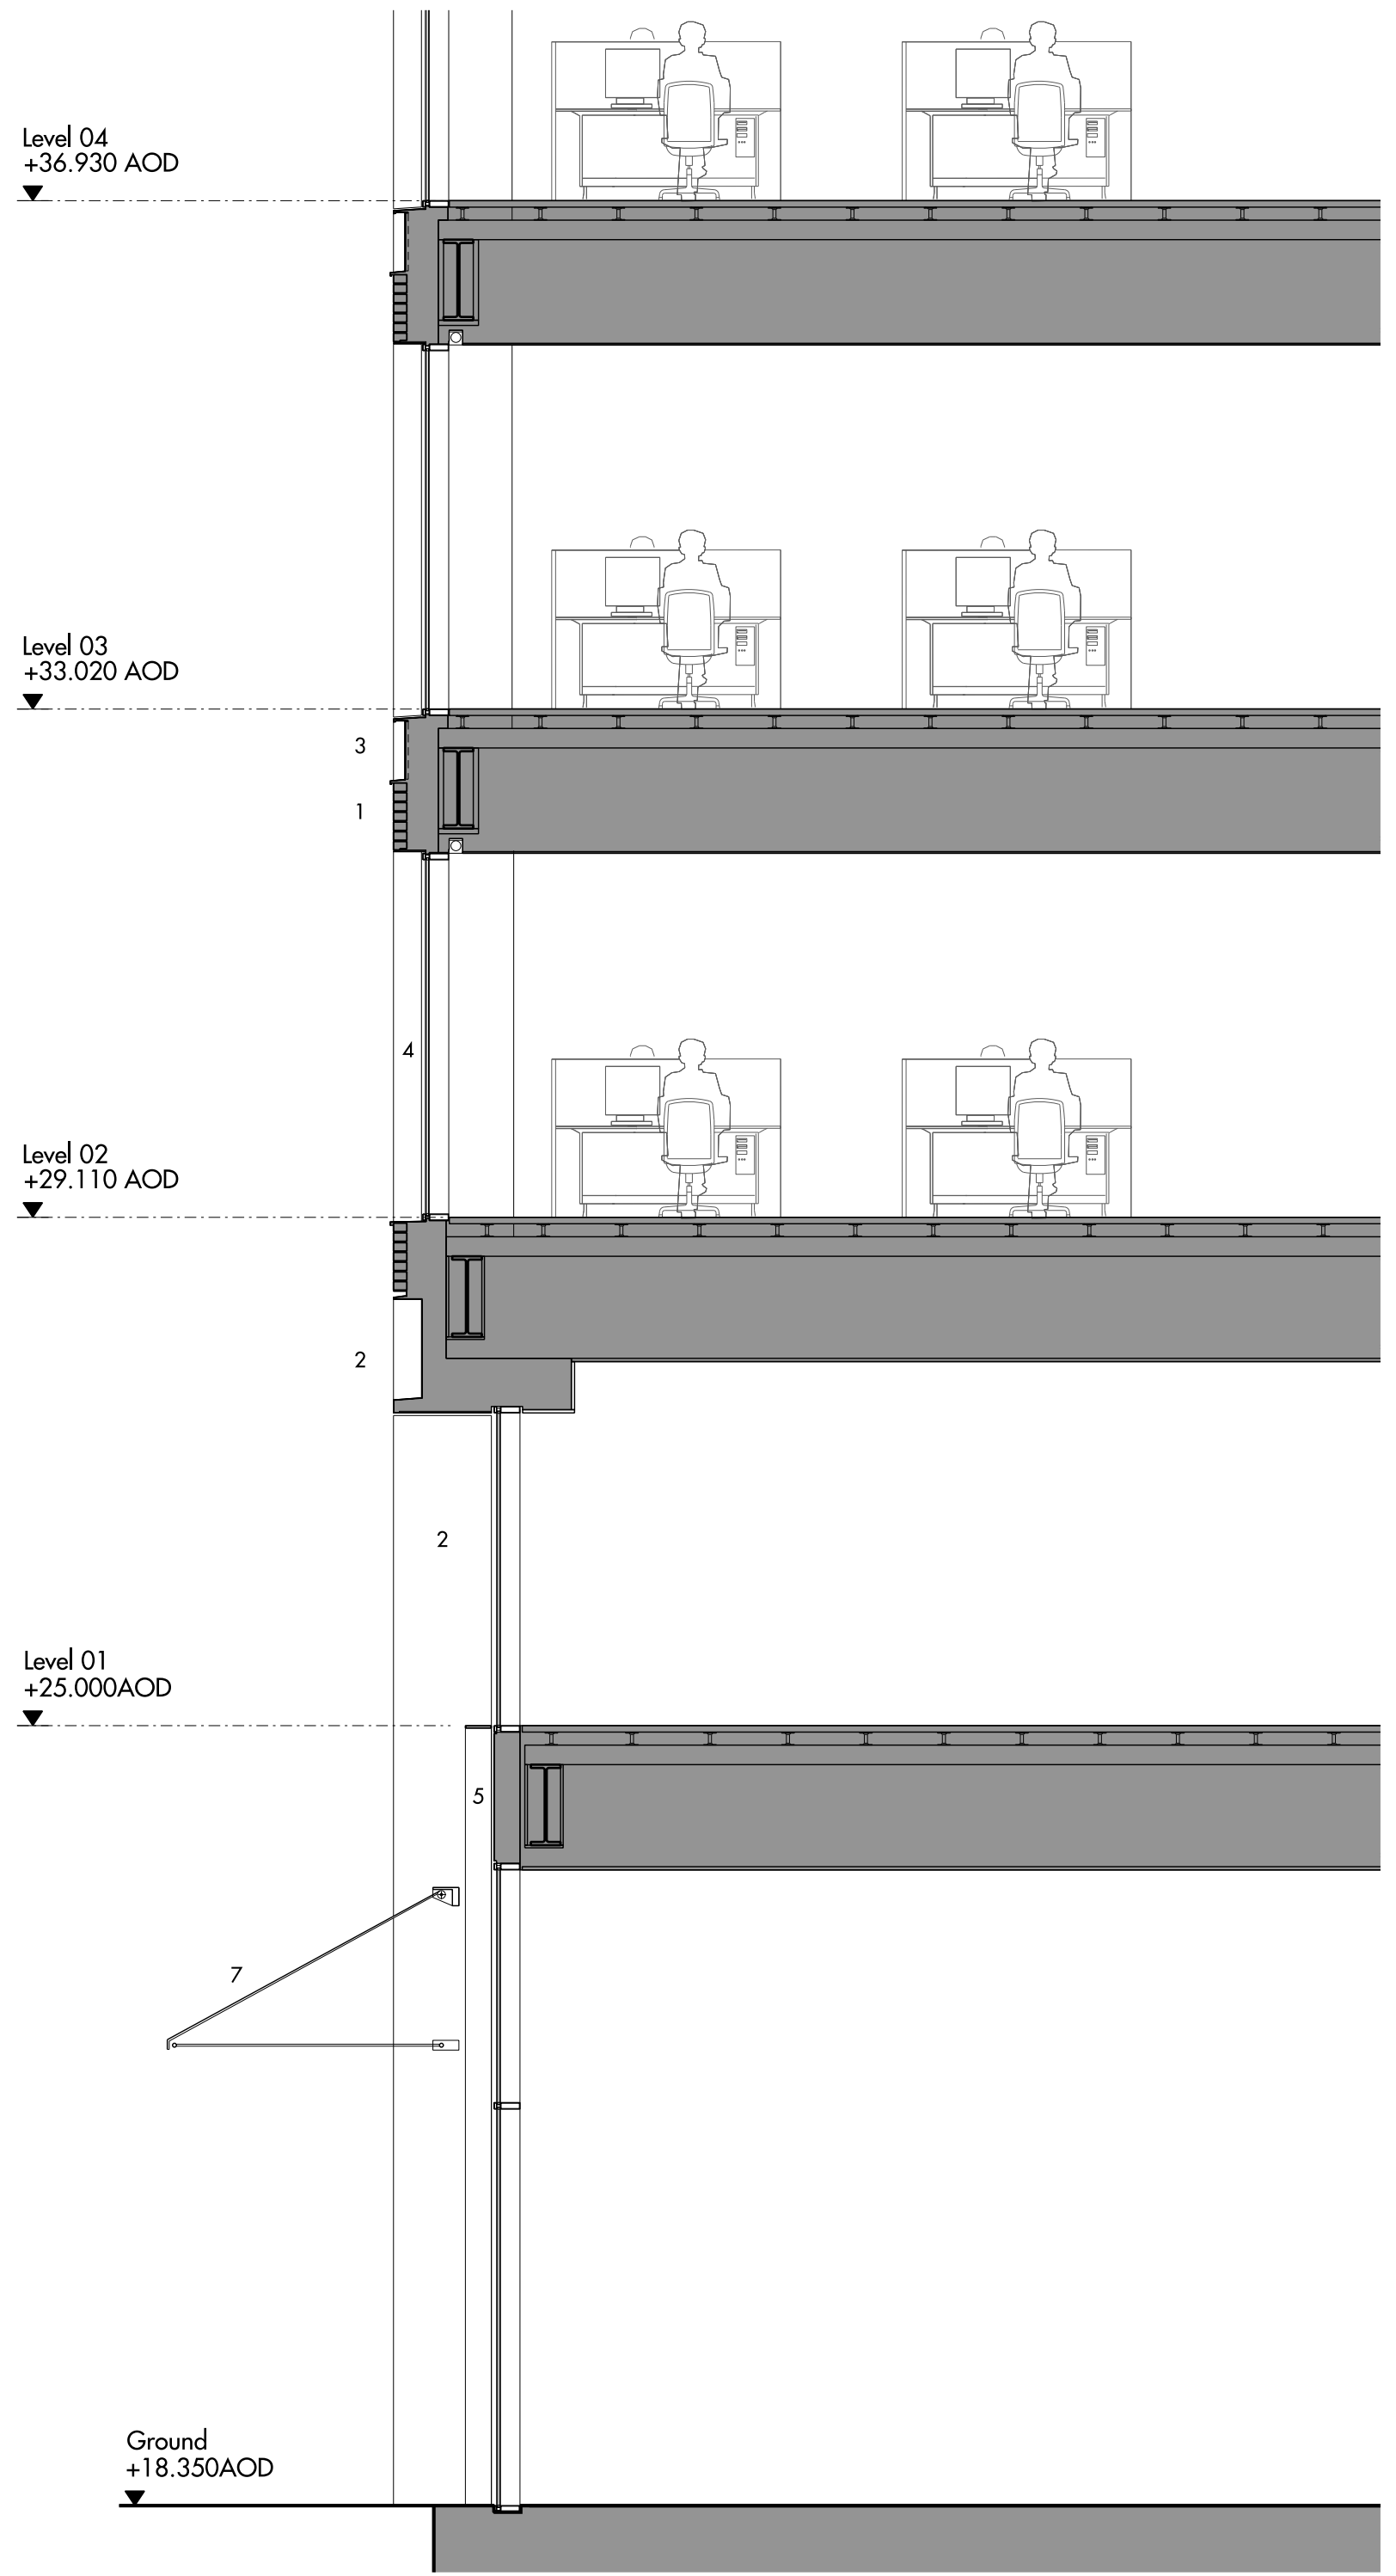


02 SECTION - BAY STUDY RETAIL FRONTAGE
Scale 1:50

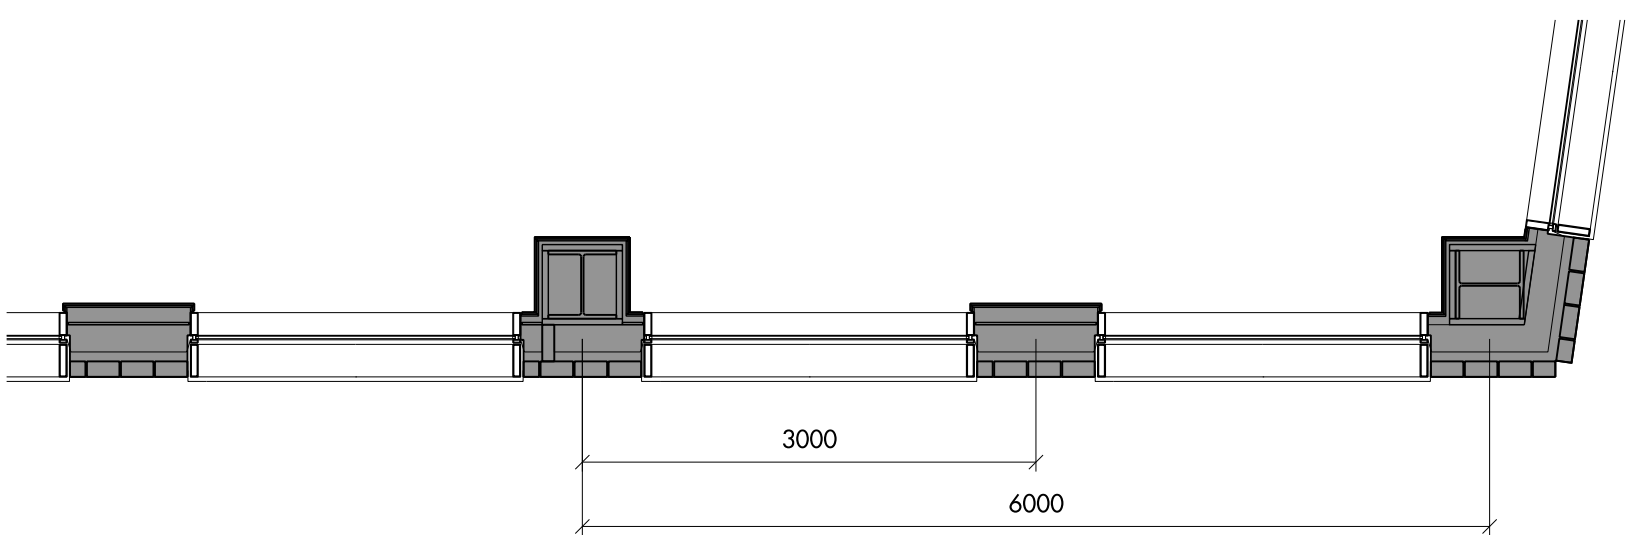

03 PLAN - TYPICAL FLOOR LEVEL
Scale 1:50

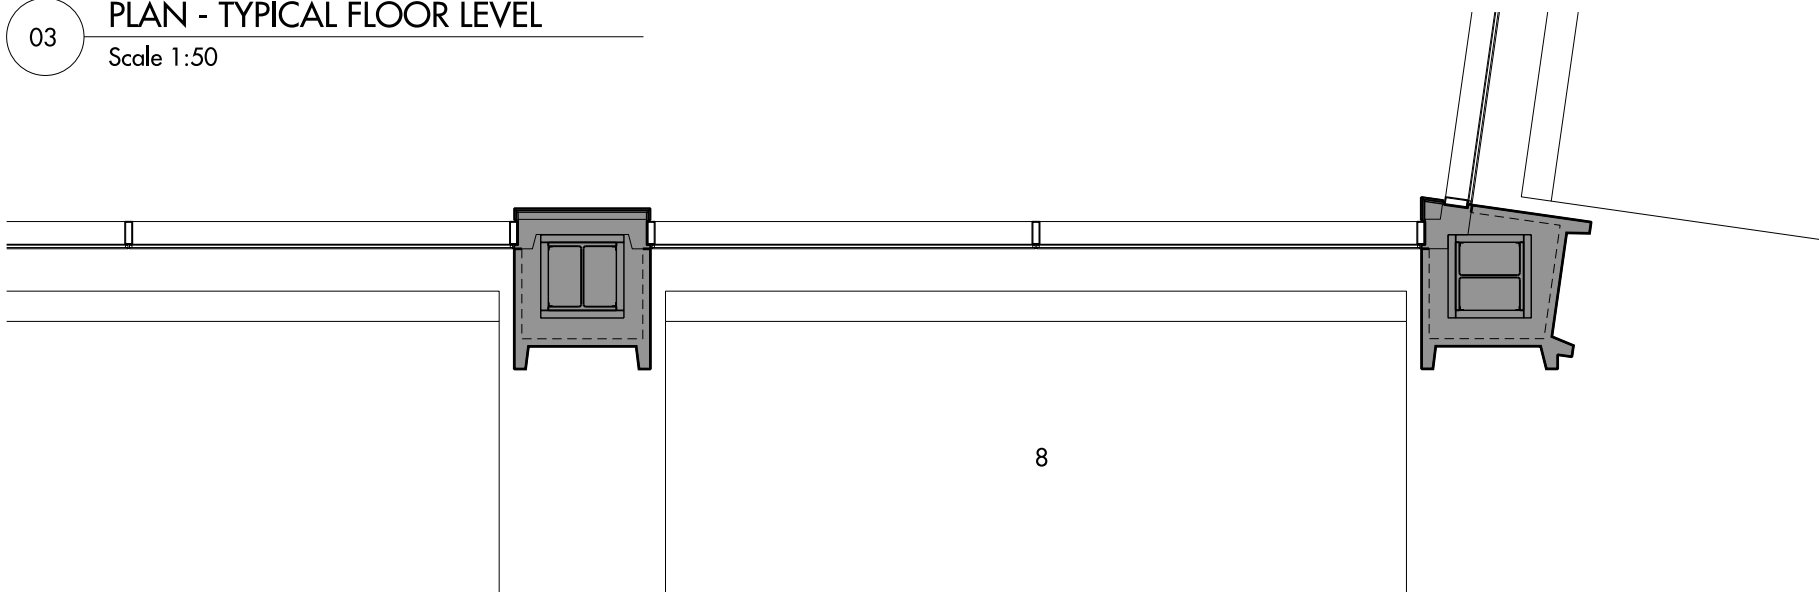

04 PLAN - FIRST FLOOR LEVEL
Scale 1:50

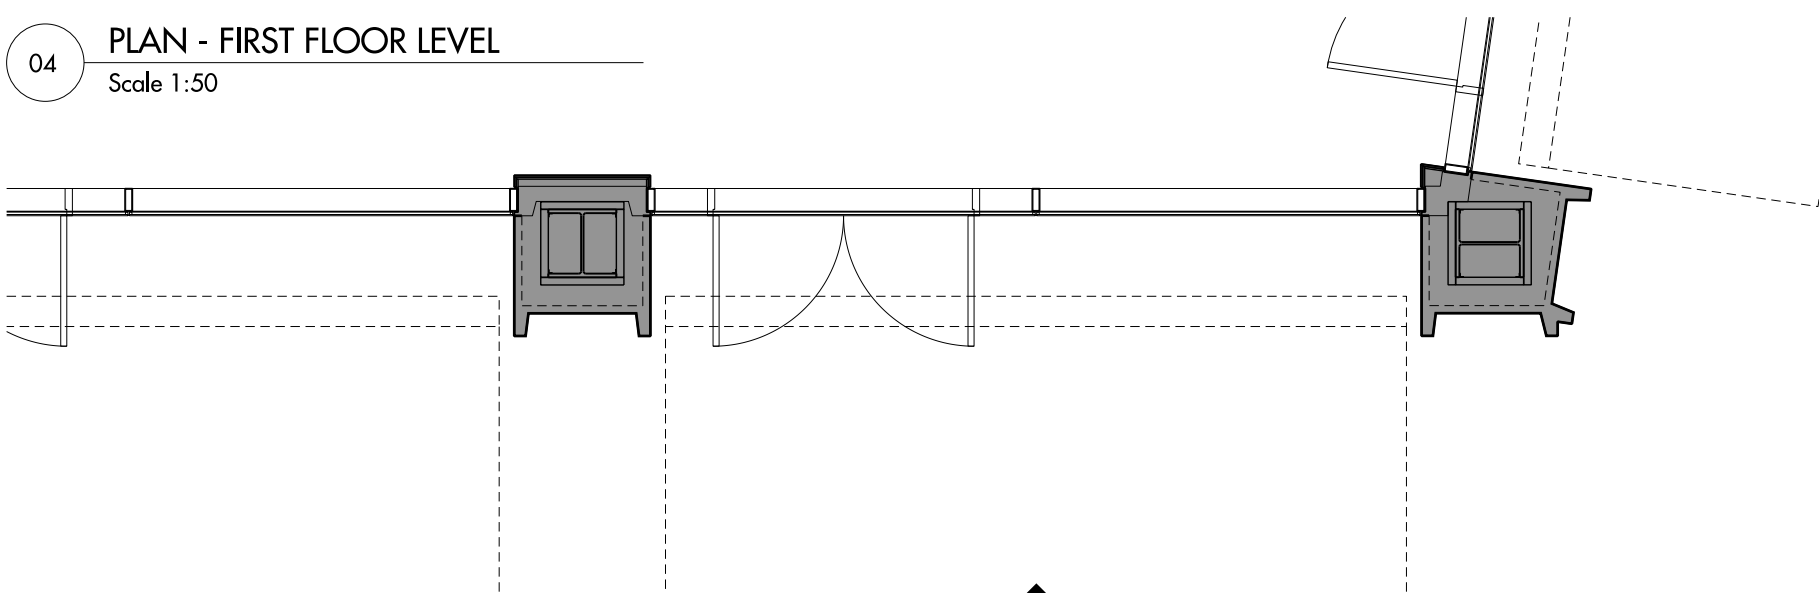

05 PLAN - GROUND FLOOR LEVEL
Scale 1:50

- MATERIAL KEY:
- 1. Hand-set Brick
 - 2. Anodised Aluminium Cladding
 - 3. Anodised Aluminium Panelling
 - 4. Aluminium Window Frame
 - 5. Aluminium Grille
 - 6. Glass
 - 7. Awning

| REV | DATE | DESCRIPTION | CHKD |
|-----|------------|--------------|------|
| P1 | 28/06/2019 | FOR PLANNING | PS |
| | | | |
| | | | |
| | | | |
| | | | |
| | | | |
| | | | |
| | | | |
| | | | |
| | | | |

0 2.5m

telephone
facsimile
email

Allies and Morrison
85 Southwark Street
London SE1 0HX
020 7921 0100
020 7921 0101
info@alliesandmorrison.com
A&M JOB NO: 16161

PALL MALL EXCHANGE
BLOCK A OFFICE
BAY STUDY - RETAIL FRONTAGE
16161_07_A_403
SCALE 1:50 @A1 1:100@A3