




01 ELEVATION - BAY STUDY SERVICE ENTRANCE
Scale 1:50

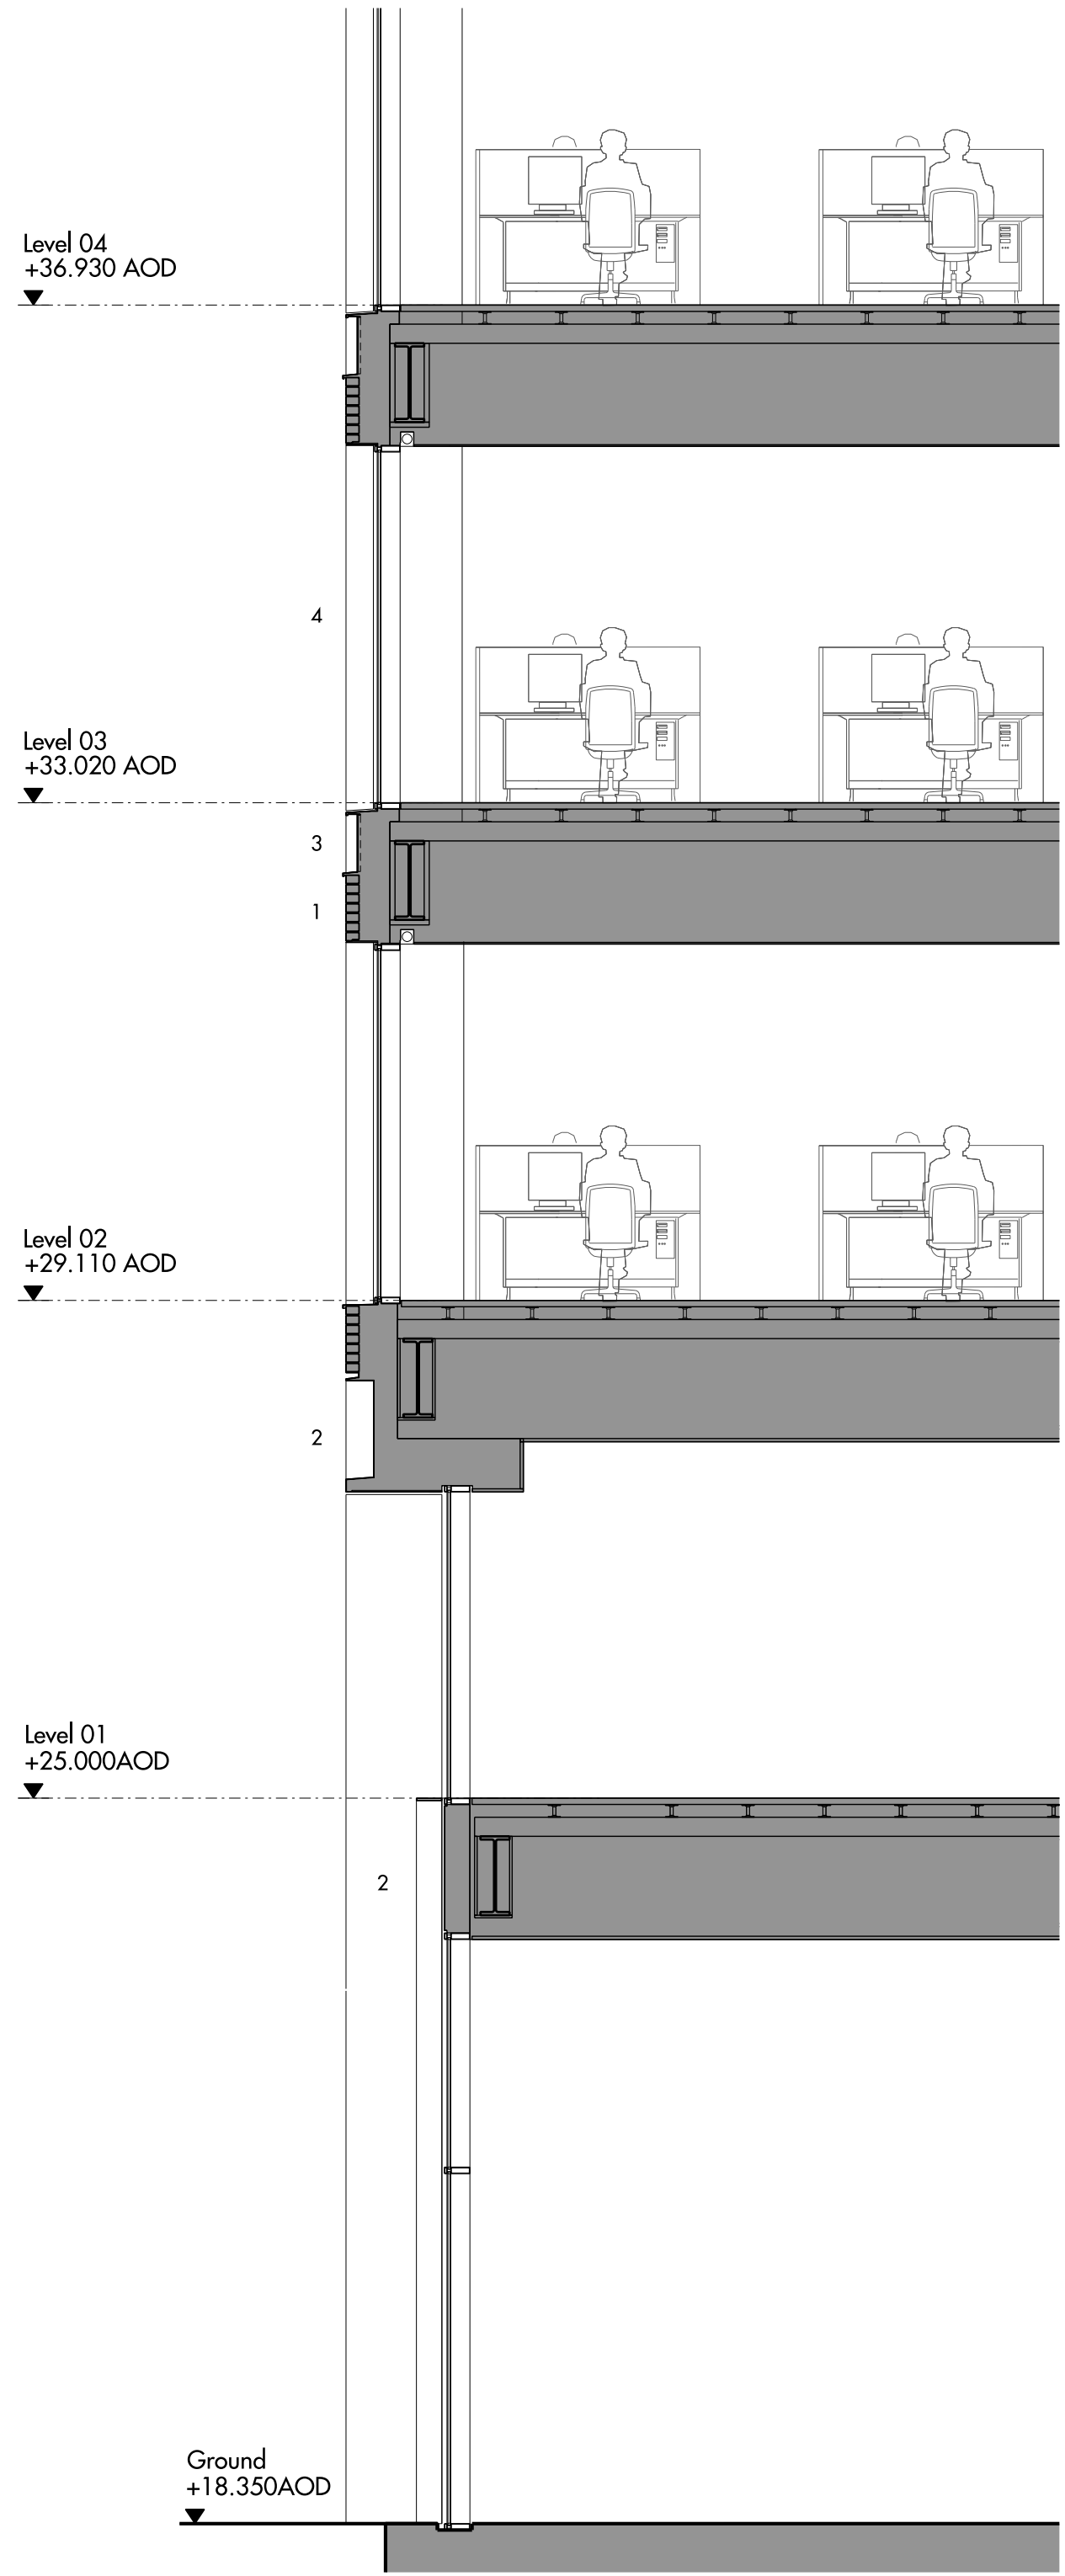

02 SECTION - BAY STUDY SERVICE ENTRANCE
Scale 1:50

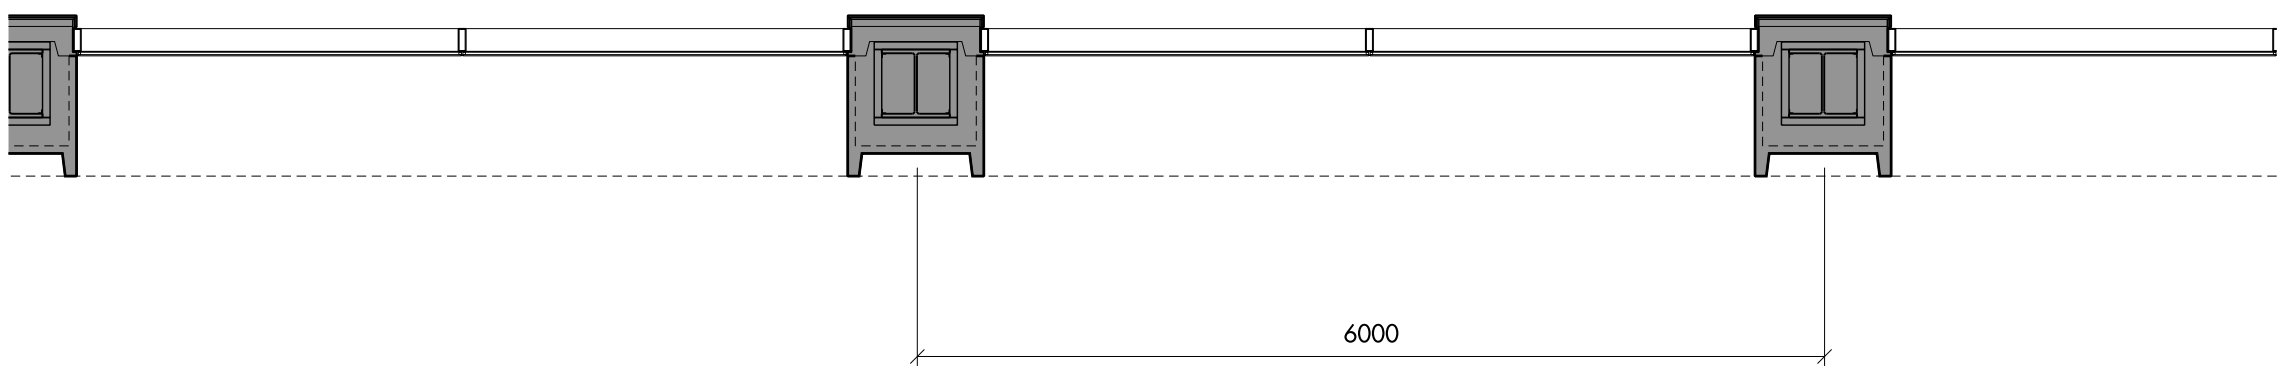

03 PLAN - FIRST FLOOR LEVEL
Scale 1:50

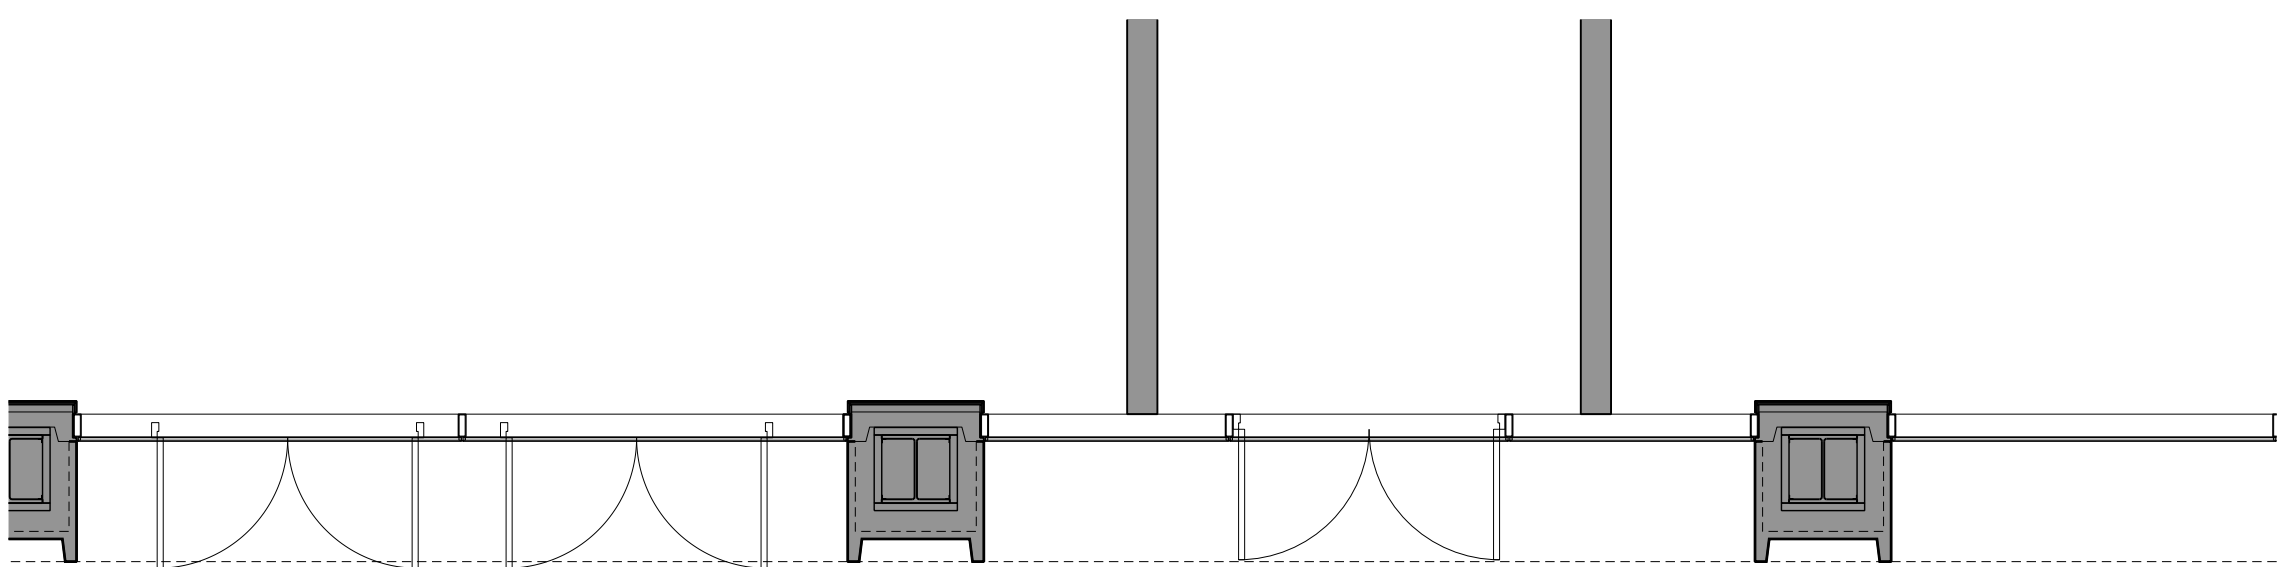

04 PLAN - GROUND FLOOR LEVEL
Scale 1:50

- MATERIAL KEY:
- 1. Hand-set Brick
 - 2. Anodised Aluminium Cladding
 - 3. Anodised Aluminium Panelling
 - 4. Aluminium Window Frame
 - 5. Aluminium Grille
 - 6. Glass

REV	DATE	DESCRIPTION	CRD
P1	28/06/2019	FOR PLANNING	PS

0 2.5m

Allies and Morrison
85 Southwark Street
London SE1 0HX
020 7921 0100
020 7921 0101
info@alliesandmorrison.com
A&M JOB NO: 16161

PALL MALL EXCHANGE, LIVERPOOL
BLOCK A OFFICE
BAY STUDY - SERVICE ENTRANCE
16161_07_A_405
SCALE 1:50 @A1 1:100@A3