



Section AA - 1:50

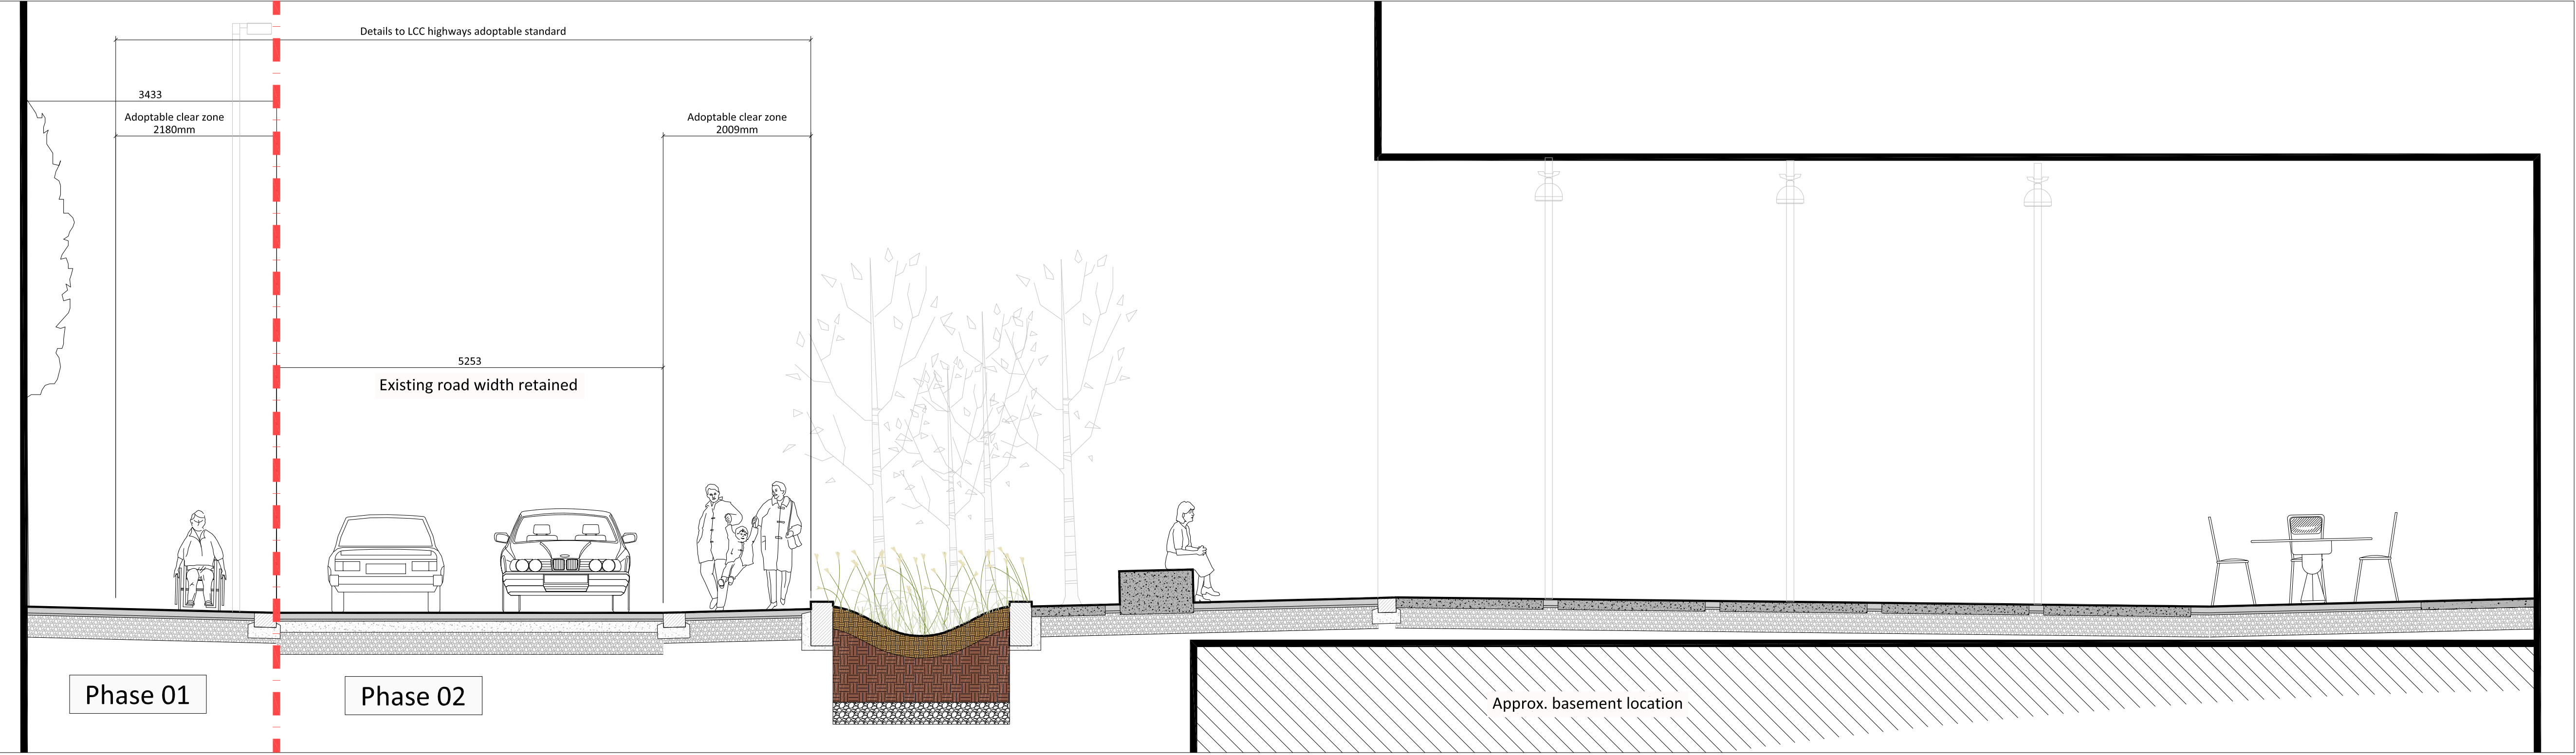


All dimensions to be checked on site.
Figured dimensions to be read in preference to scaled.
BCAL accepts no responsibility for any unauthorised
amendments to the drawing and does not permit
unauthorised copying of the drawing.
This drawing is copyright and remains the property of BCAL
unless otherwise agreed.


Revision	Description	By	On
P 3	Phasing updated	CM	09/05/2019
P 2	Updates to include LCC adoptable feedback	CM	06/07/2018
P 1	Planning Issue	CM	05/04/2018

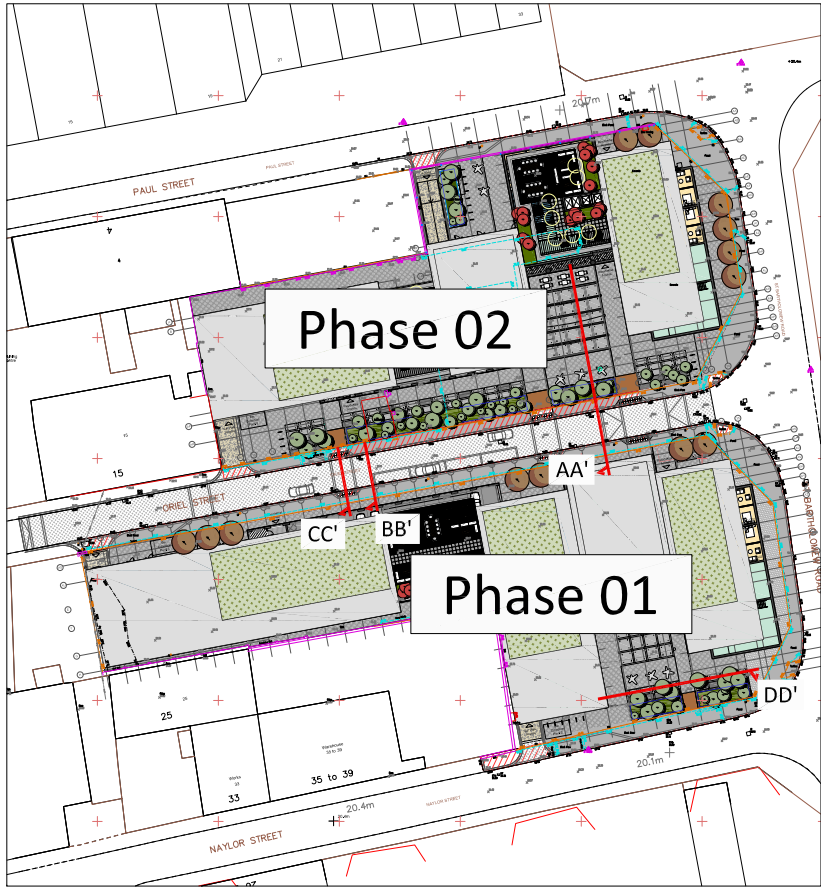


Section BB - 1:50

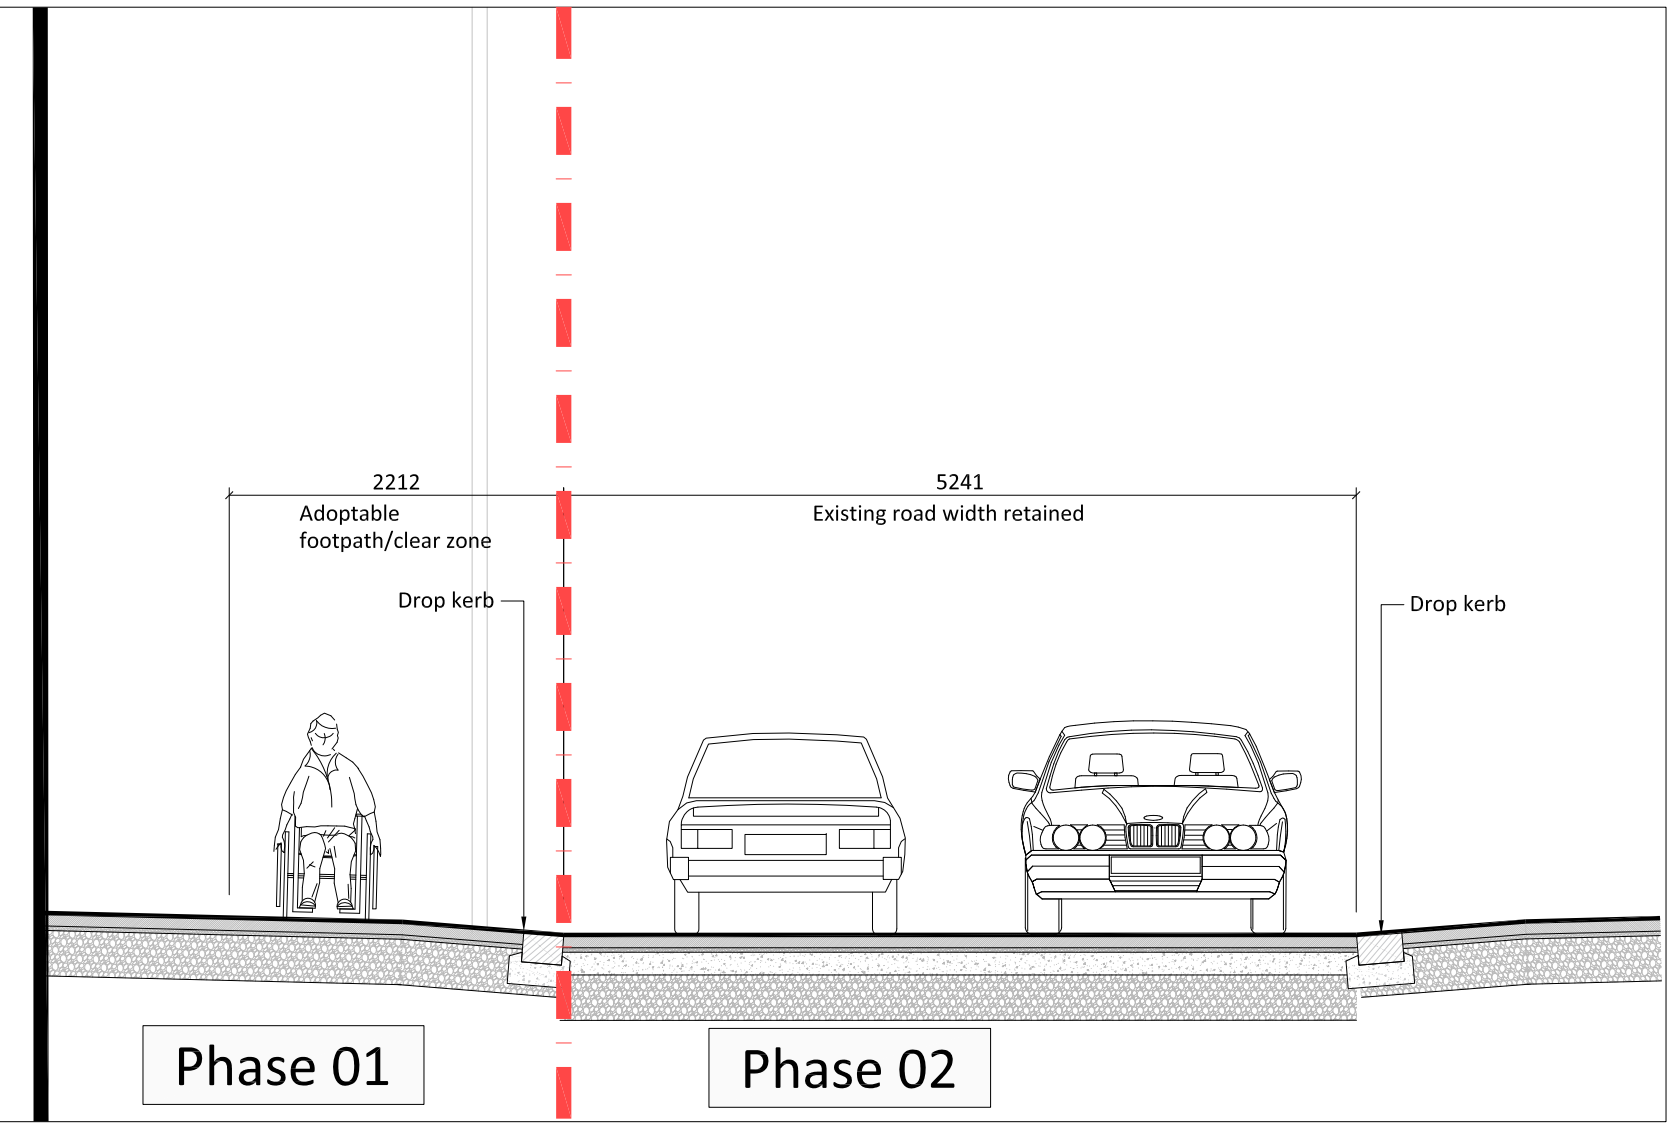

Section CC - 1:50

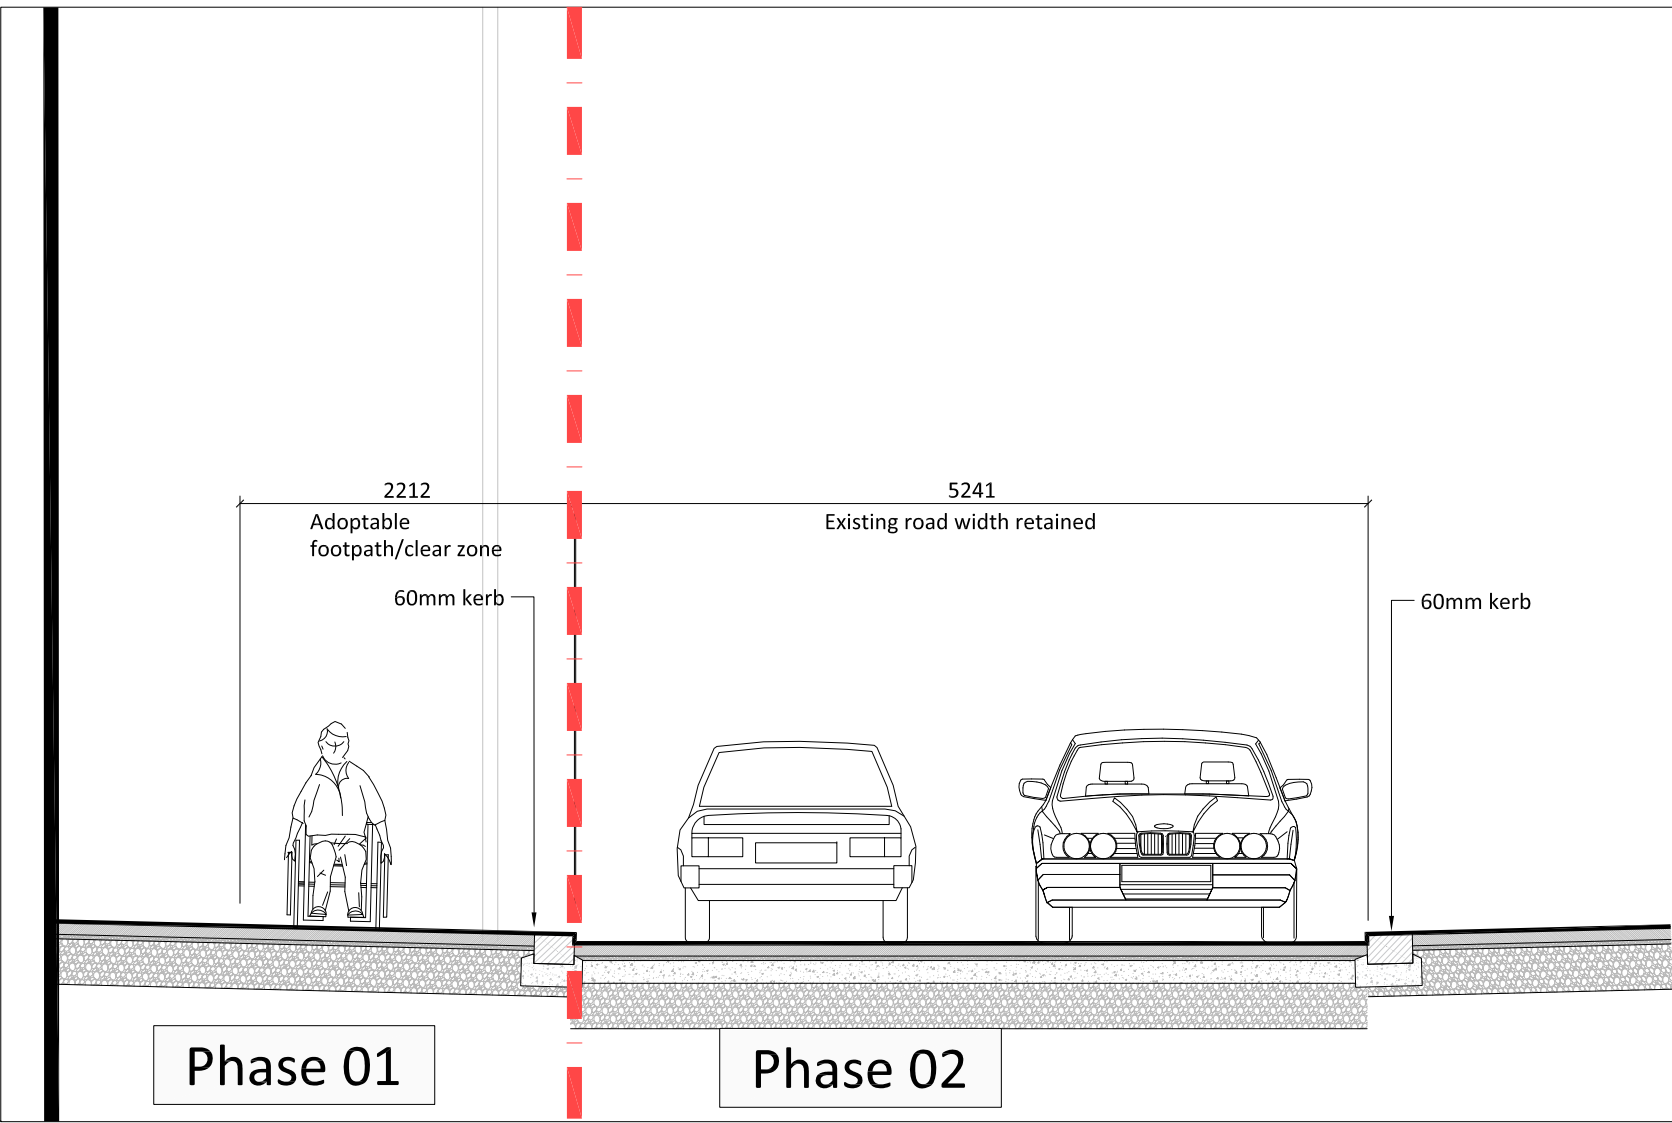

Section DD - 1:50

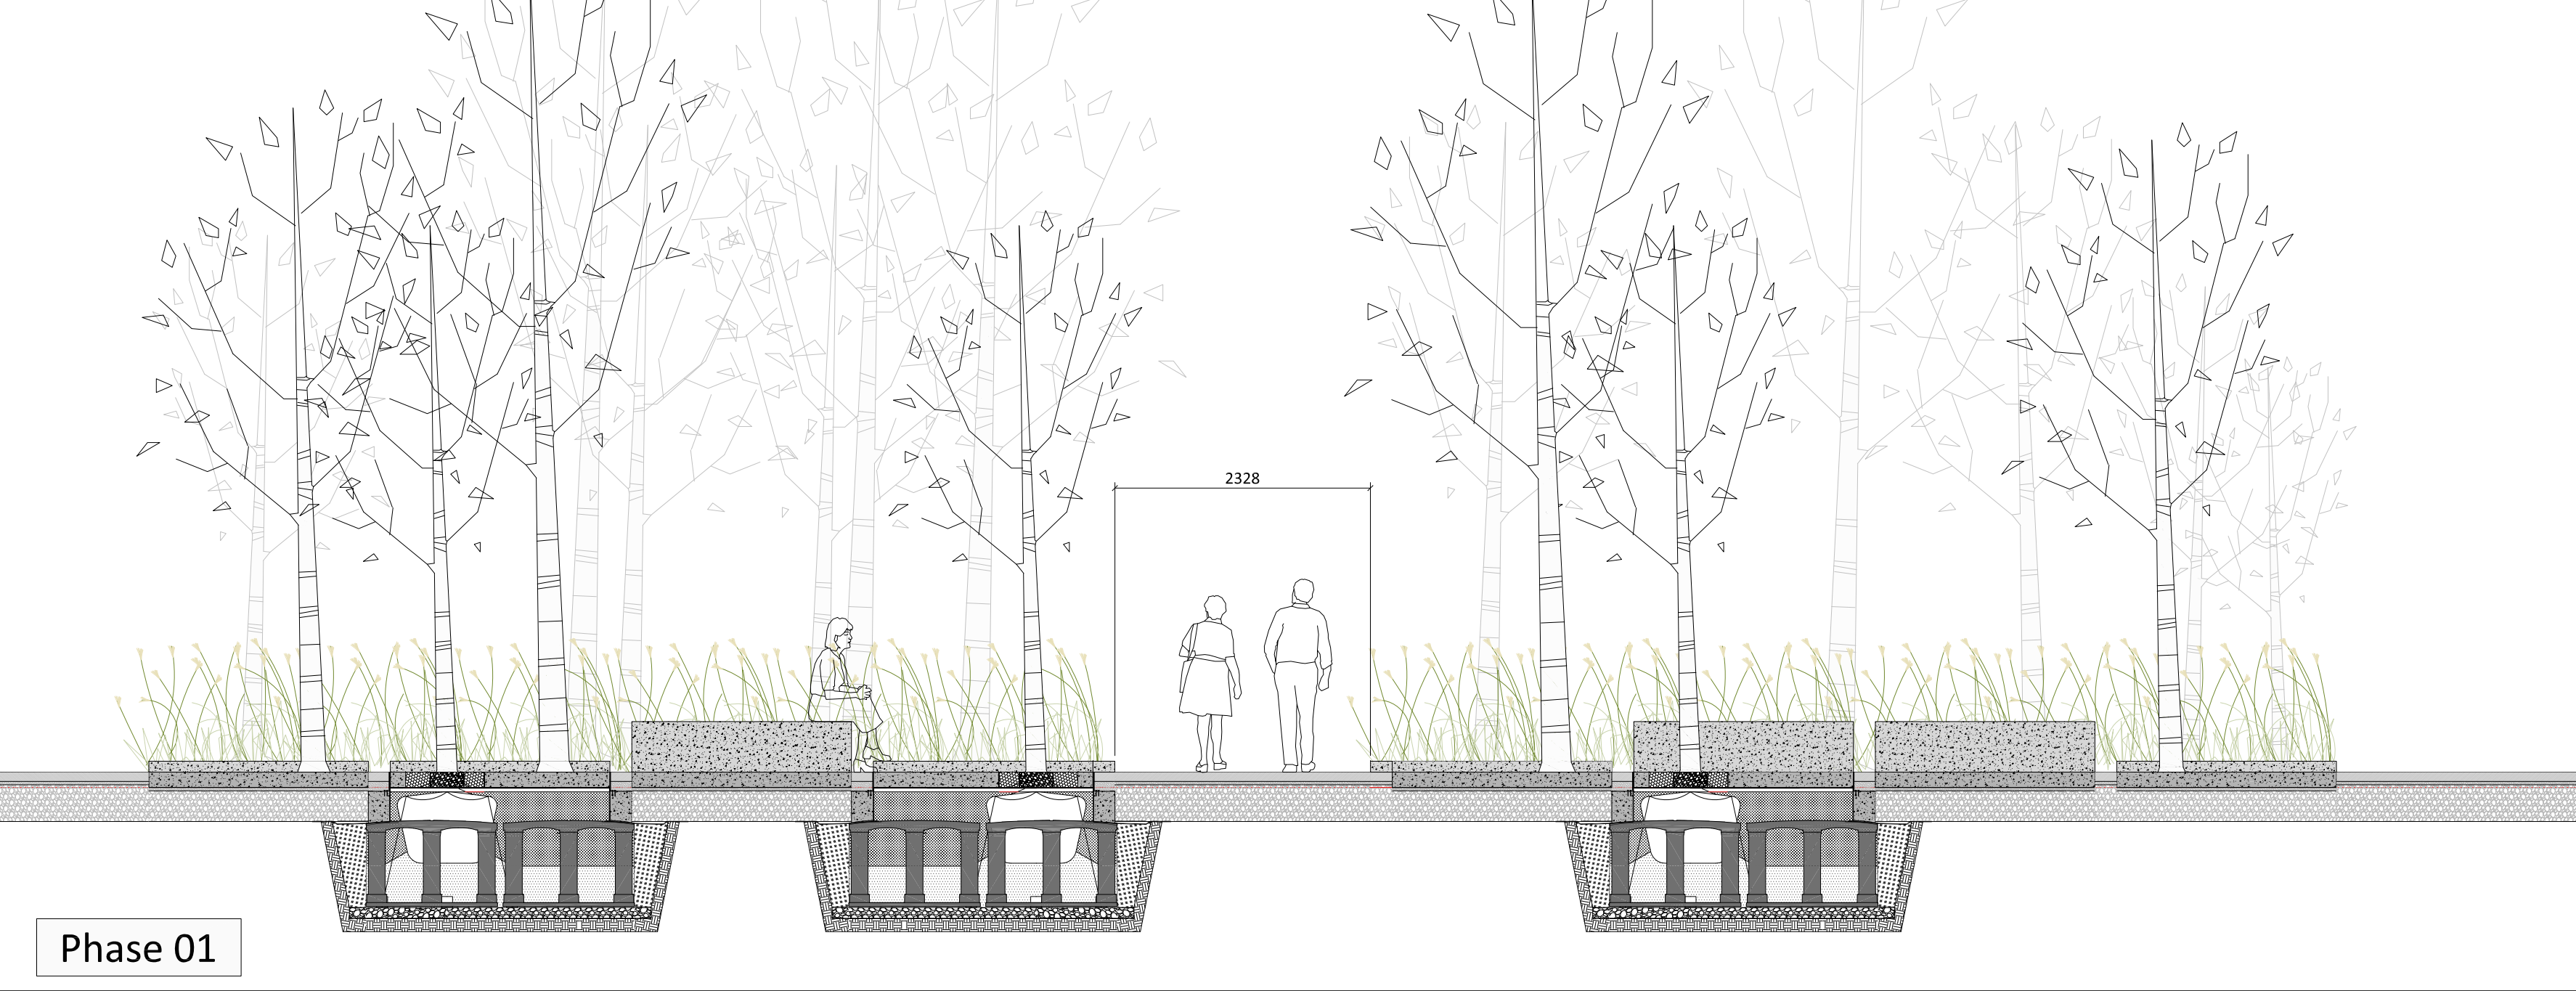

PLANNING

Client	Smith Young Architecture Ltd.	Scale	1:50 @ A1	Created by	CM	Last edited by	MITCHELL C	Date	April 2018
Job title	Naylor Street	Project number	17.543	Drawing number	302	Issue	P 3	Checked	AT
Drawing title	Typical Sections								

19 OLD HALL STREET
LIVERPOOL
L3 9JQ
TELEPHONE +44 (0)151 242 6161
FAX +44 (0)151 242 6497
EMAIL info@bcalandscapes.co.uk
WEB SITE www.bcalandscape.co.uk

BCA Landscape