

All dimensions to be checked on site.  
Figured dimensions to be read in preference to scaled.


BCA accepts no responsibility for any unauthorised amendments to the drawing and does not permit unauthorised copying of the drawing.

This drawing is copyright and remains the property of BCA unless otherwise agreed.

Revisions			
Date	Rev	Description	Init.
23.09.19	01	Formal issue to supplement full planning application.	TPG

Notes

■ Bat Roosting Box Locations

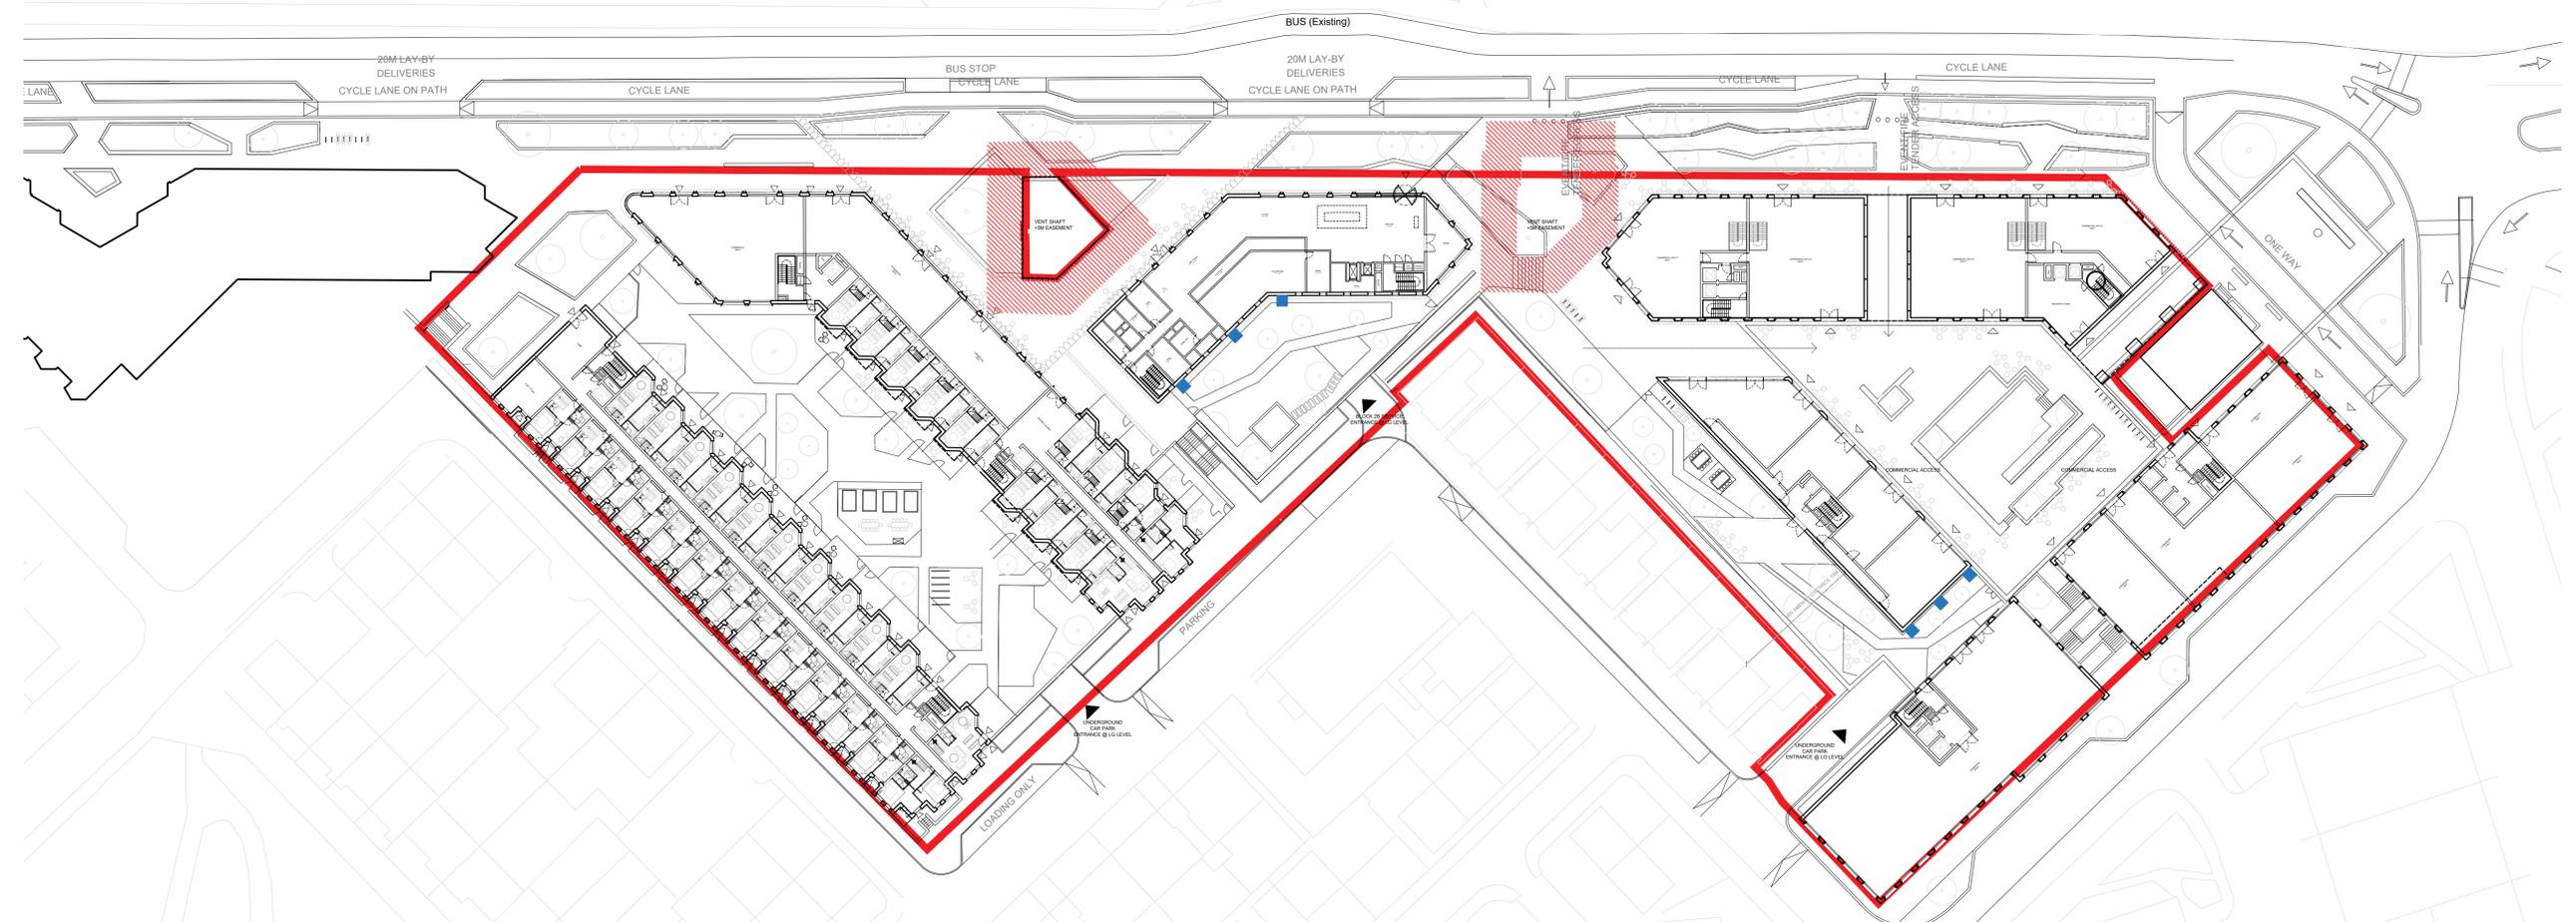

Drawing Status  
**PLANNING**



**BROCK CARMICHAEL**

T +44 (0)151 242 6222 F +44 (0)151 236 4467  
E office@brockcarmichael.co.uk www.brockcarmichael.co.uk  
19 Old Hall Street, Liverpool, L3 9JQ

Client  
GREAT GEORGE STREET DEVELOPMENTS

Job title  
GREAT GEORGE STREET

Drawing title  
BAT ROOSTING BOX LOCATIONS

Scale @ A1	Drawn	Checked	Date
1:500	TPG	CB	23.09.19
Job number	Drawing number	Issue	
17.011	L(02)100	01	

