



Duncan Street Elevation

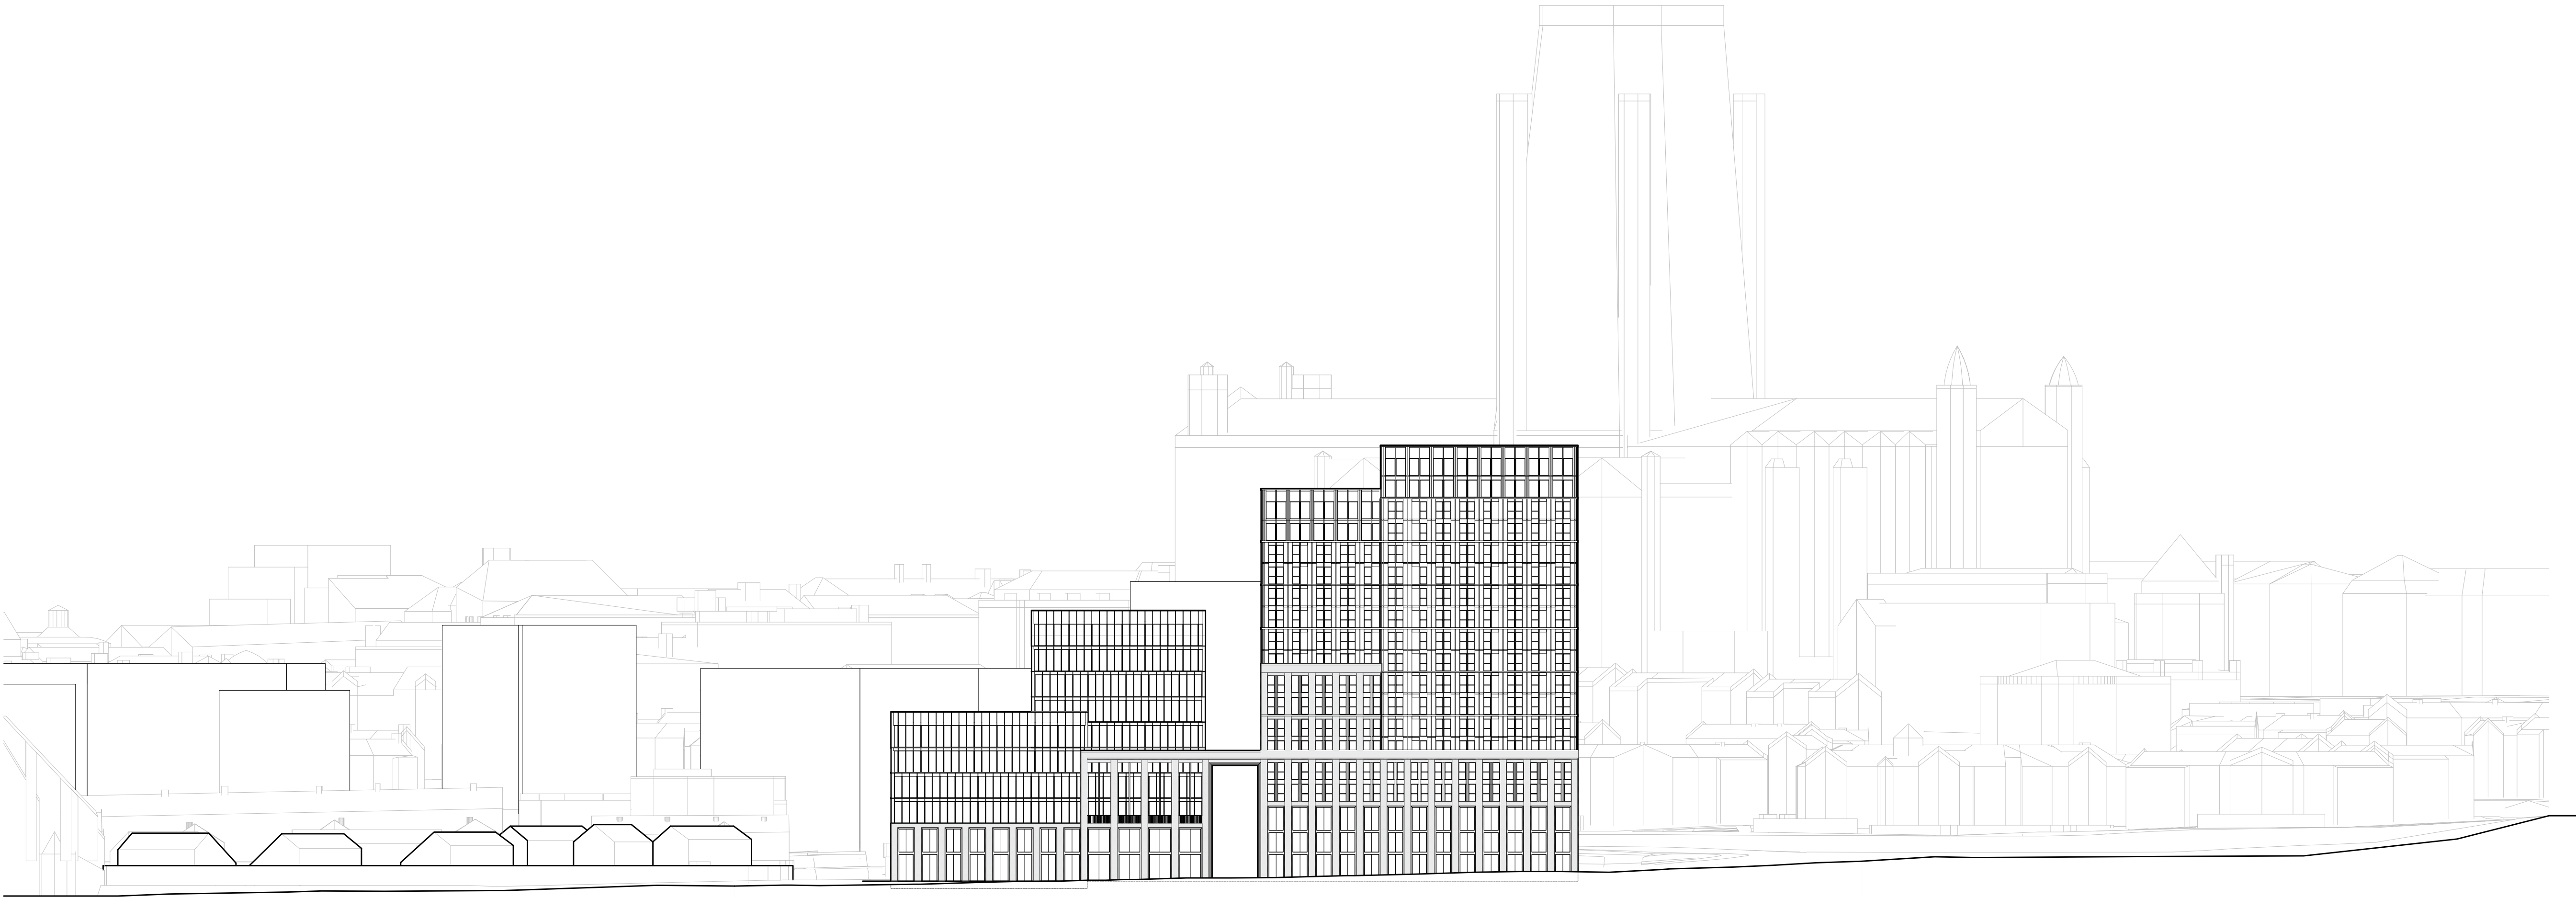

St James Street Elevation

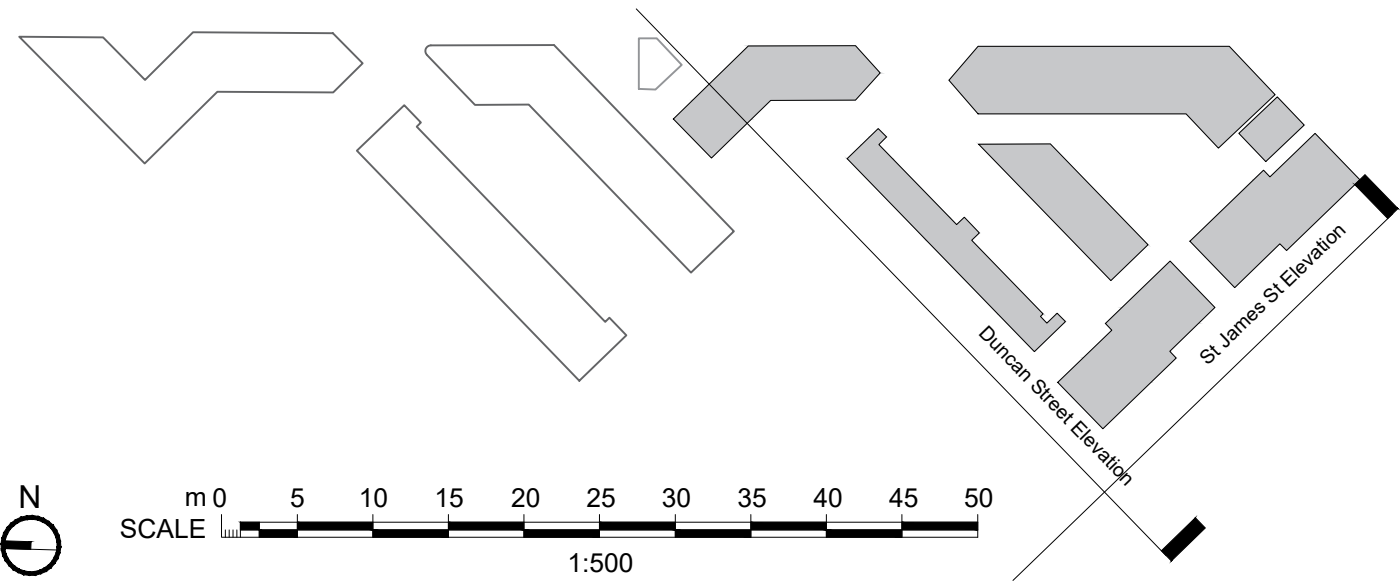

All dimensions to be checked on site.
Figured dimensions to be read in preference to scaled.


BCA accepts no responsibility for any unauthorised amendments to the drawing and does not permit unauthorised copying of the drawing.

This drawing is copyright and remains the property of BCA unless otherwise agreed.

Revisions			
Date	Rev	Description	Init.
12.10.18	P01	Planning Submission Issue	EG

Notes

Drawing Status
PLANNING



BROCK CARMICHAEL

T +44 (0)151 242 6222 F +44 (0)151 236 4467
E office@brockcarmichael.co.uk www.brockcarmichael.co.uk
19 Old Hall Street, Liverpool, L3 9JQ

Client
GREAT GEORGE STREET DEVELOPMENTS

Job title
GREAT GEORGE STREET

Drawing title
ST JAMES STREET ELEVATION

Scale @ A1 1:500	Drawn TB	Checked TPG	Date 11.10.18
Job number 17.011	Drawing number L(05) 002	Issue P01	