
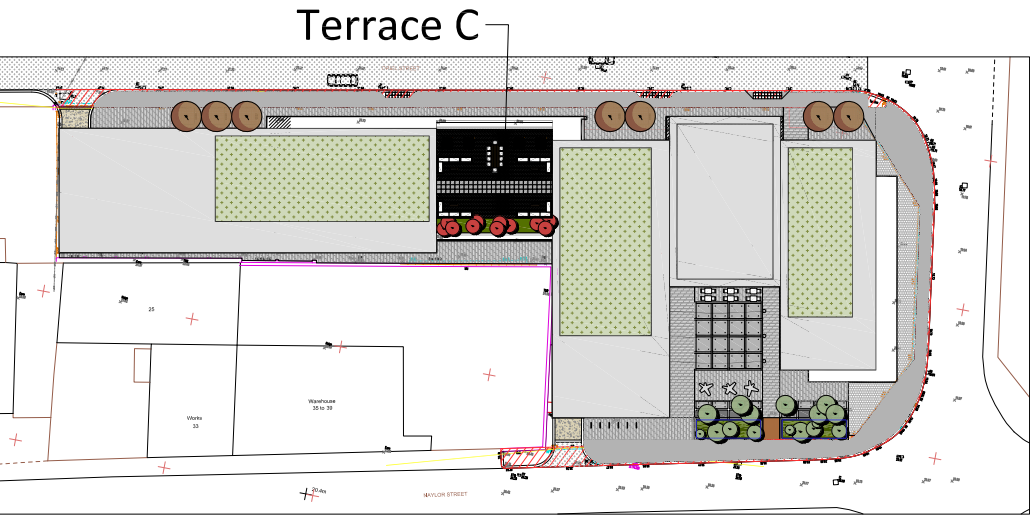


Roof Terrace C - Level 06

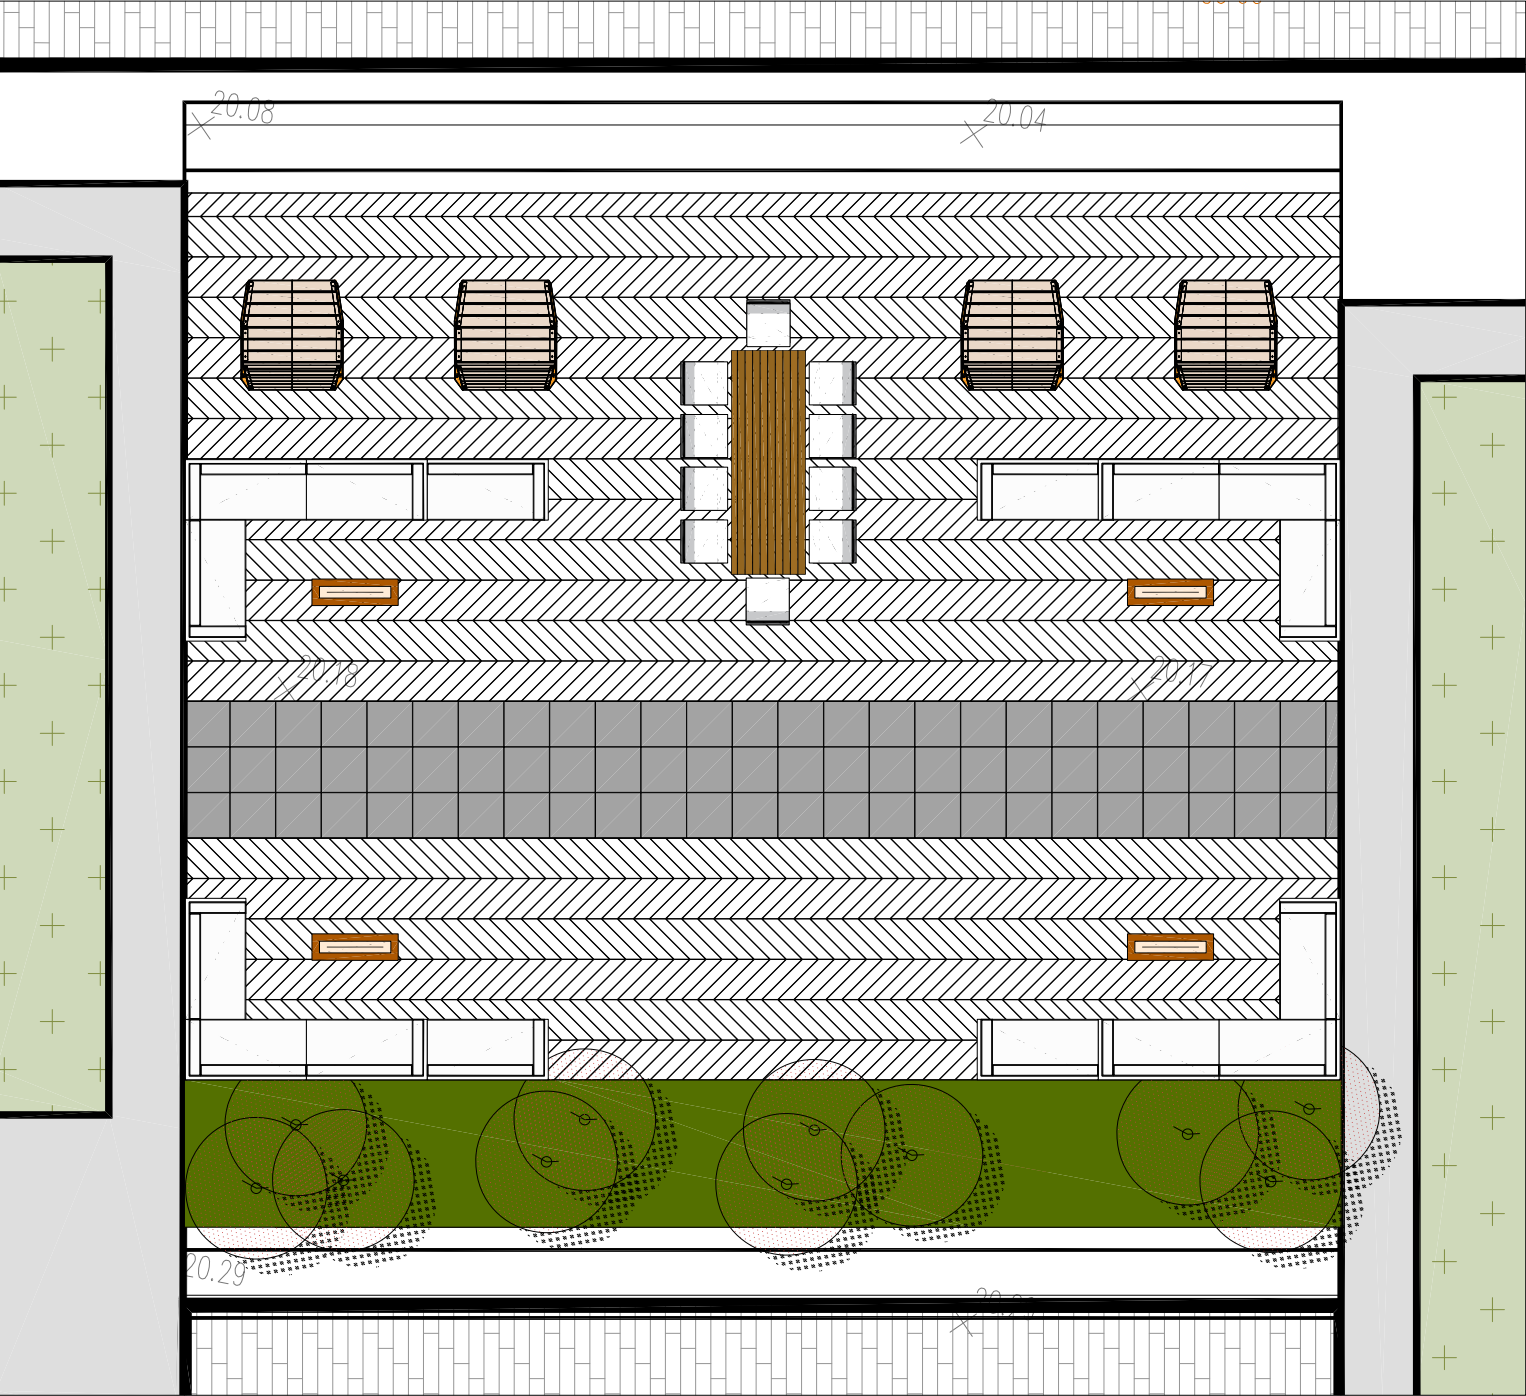

All dimensions to be checked on site.
Figured dimensions to be read in preference to scaled.
BCAL accepts no responsibility for any unauthorised amendments to the drawing and does not permit unauthorised copying of the drawing.
This drawing is copyright and remains the property of BCAL unless otherwise agreed.

Revision	Description	By	On
P 3	Phasing update	CM	09/05/2019
P 2	Updated to include LCC adoptable feedback - key updated	CM	06/07/2018

Legend

- Kinley Atria tiles Venice Grey 600x200x10mm
- Solid composite decking Terrafina Excel 146(W)mm x4,4.5,5,5.6(L)m x 21(D)mm Colour: Graphite
- Solid composite decking Terrafina Excel 146(W)mm x4,4.5,5,5.6(L)m x 21(D)mm Colour: Graphite
- Pie salon moonlight 100W LED light
- Galio Corten linear outdoor gas fire 1140x350x500(H)mm
- Vertical planter/shelves detail tbc
- Sachi - Spikes outdoor sofa
- Vestre - Bloc sunbench Timber and metal - colour tbc
- Sachi - Spikes dining table and chairs
- Sachi - Spikes dining table - small
- Raised planting beds

PLANNING

Client	Smith Young Architecture Ltd.	Scale	1:100 @ A3	Created by	CM	Last edited by	MITCHELL.C	Date	March 2018
Job title	Naylor Street	Project number	17.543	Drawing number	103	Issue	P 3	Checked	AT
Drawing title	Amenity Terraces - Phase 01								

19 OLD HALL STREET
LIVERPOOL
L3 9JQ
TELEPHONE +44 (0)151 242 6161
FACSIMILE +44 (0)151 236 4467
EMAIL office@bcalandscape.co.uk
WEB SITE www.bcalandscape.co.uk