

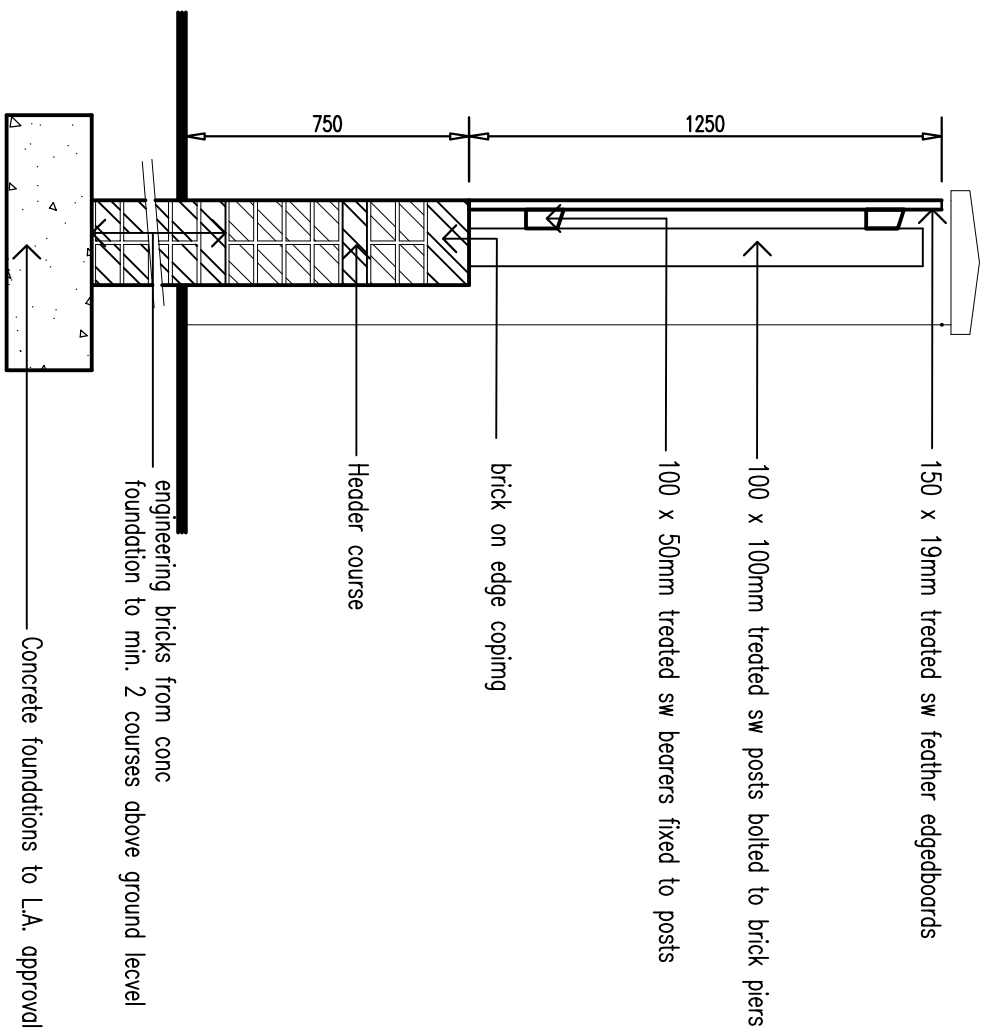



NOTES

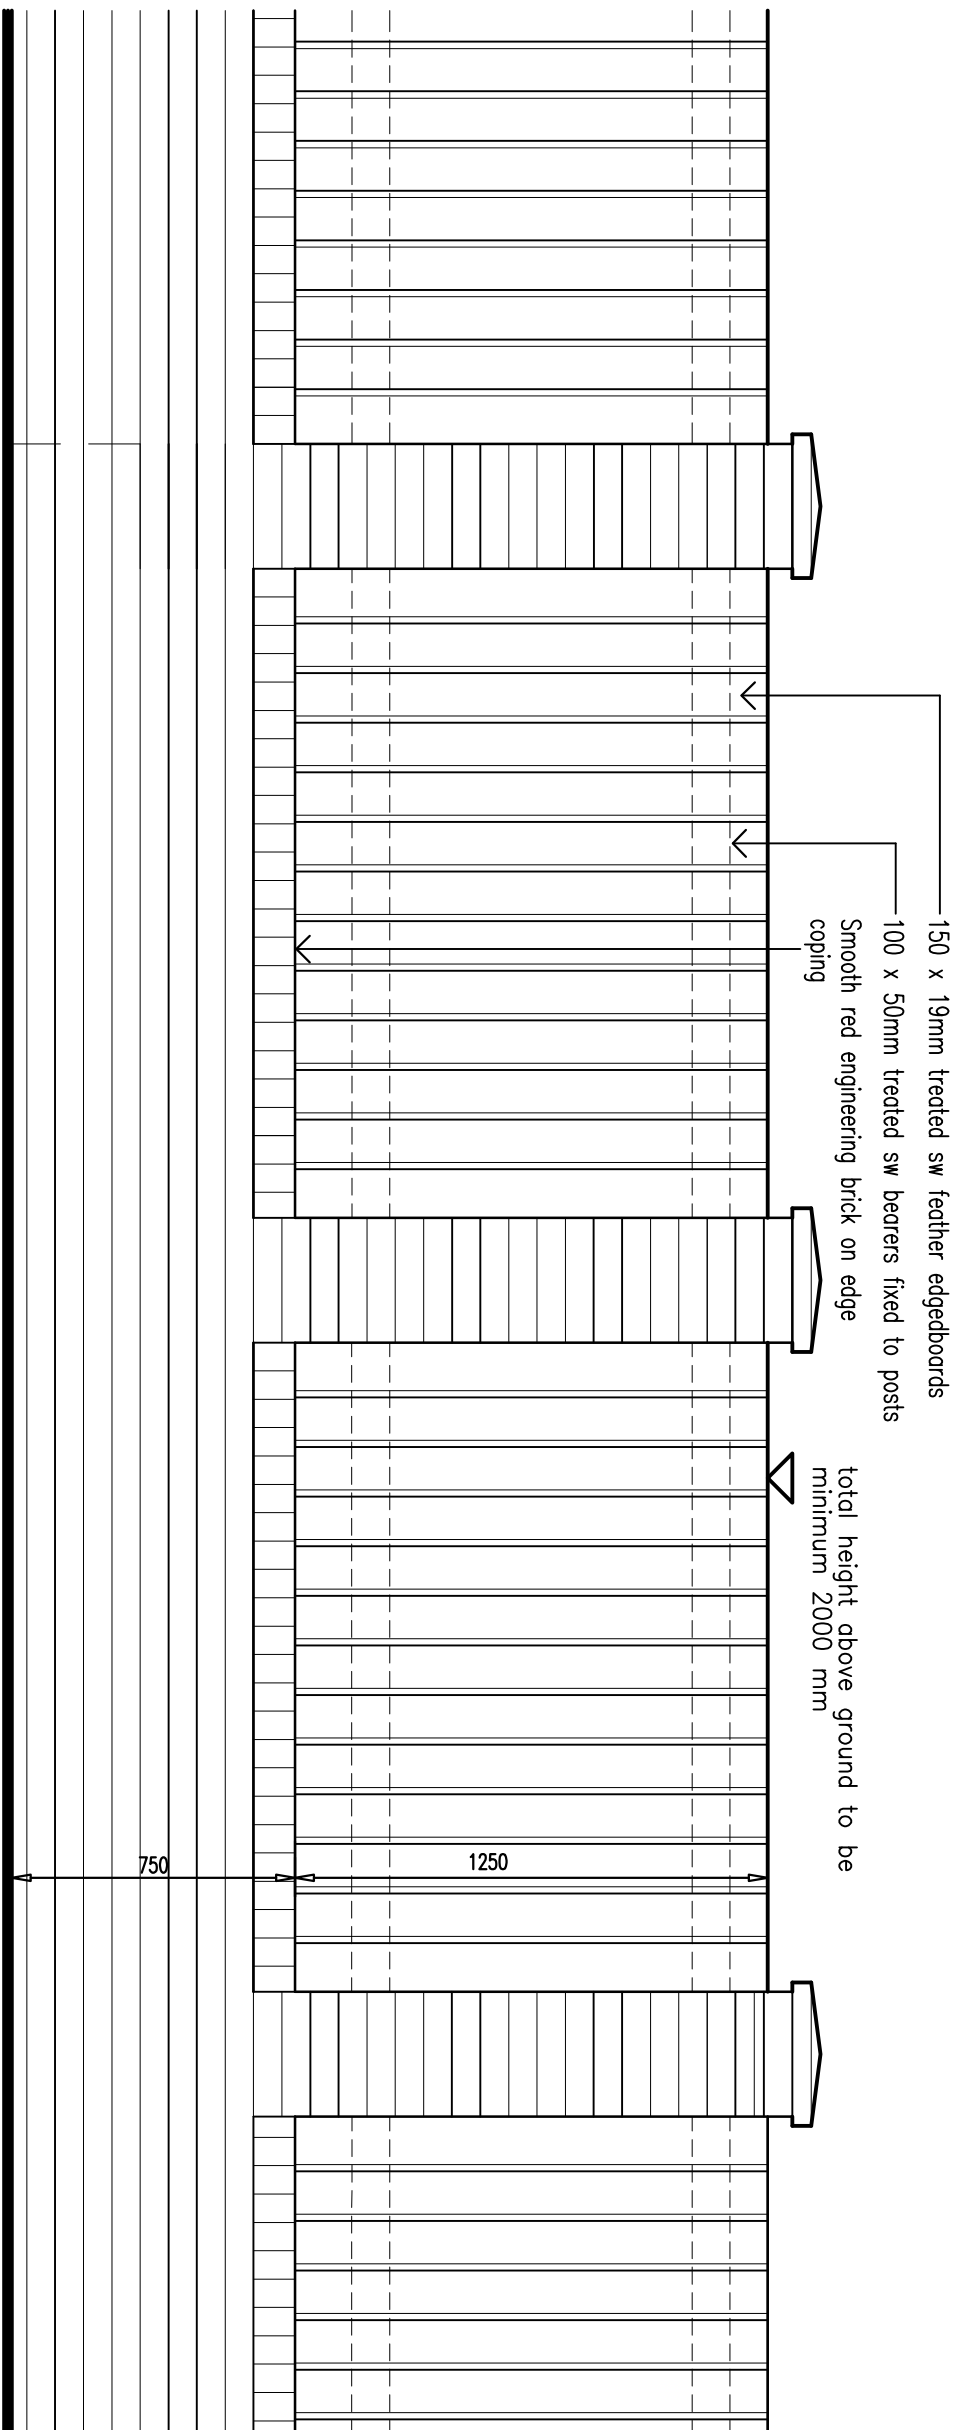

SECTION

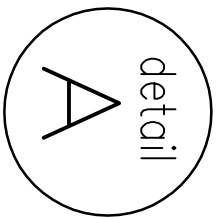

ELEVATION

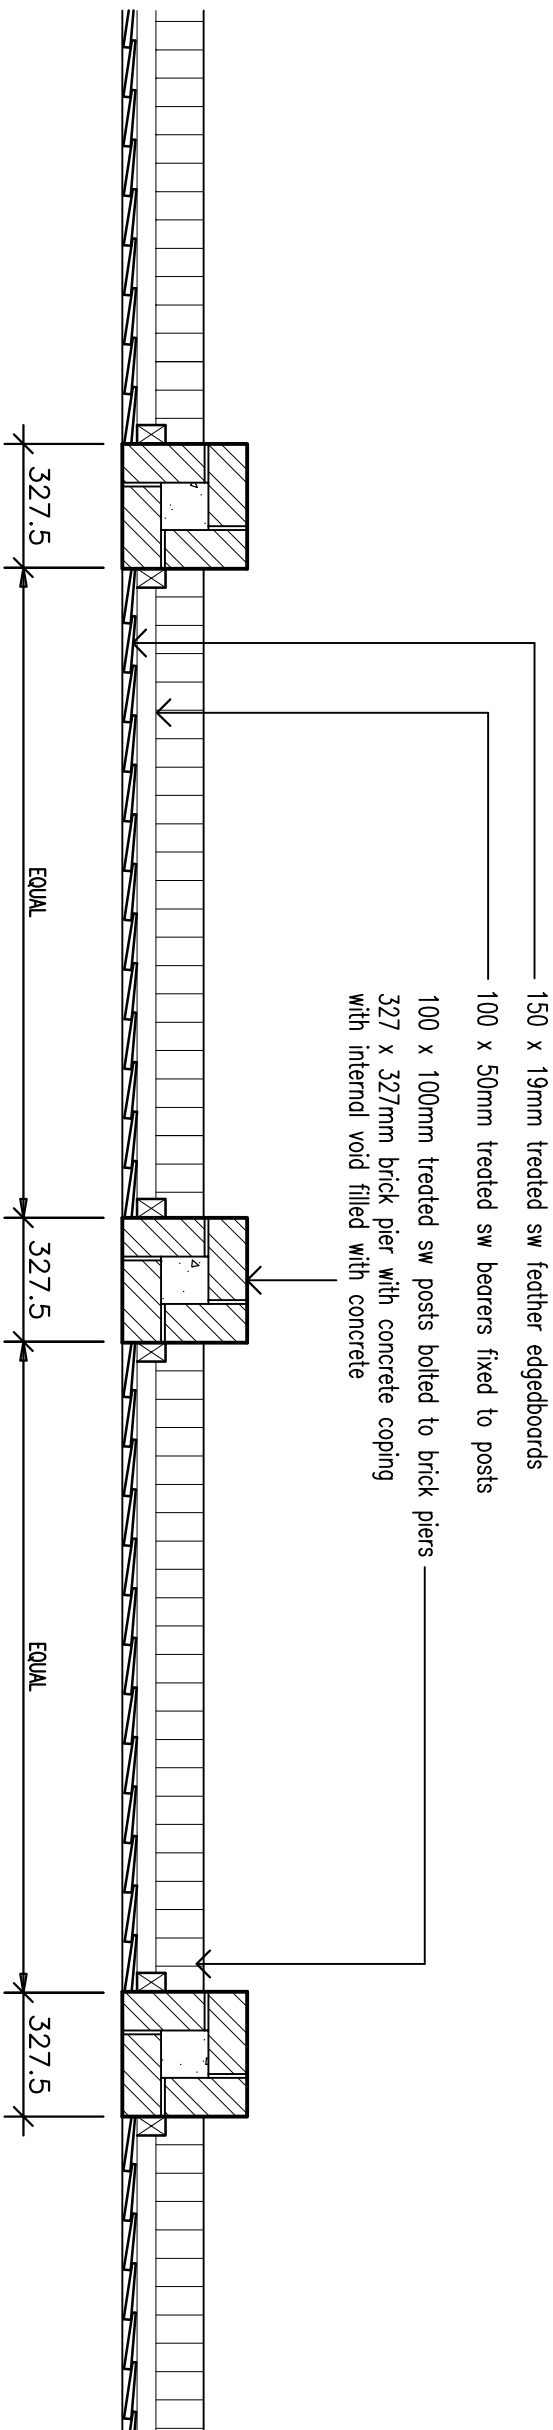

PLAN

BOUNDARY DETAILS SHEET 1	
ADD	16 New houses at: TETLOW STREET Liverpool L4 4LF
CLIENT	L M H
DATE	1:20 @ A2
DRAWN	DATE
TA	11.07.13
1712/211	

A Y B