



NOTES

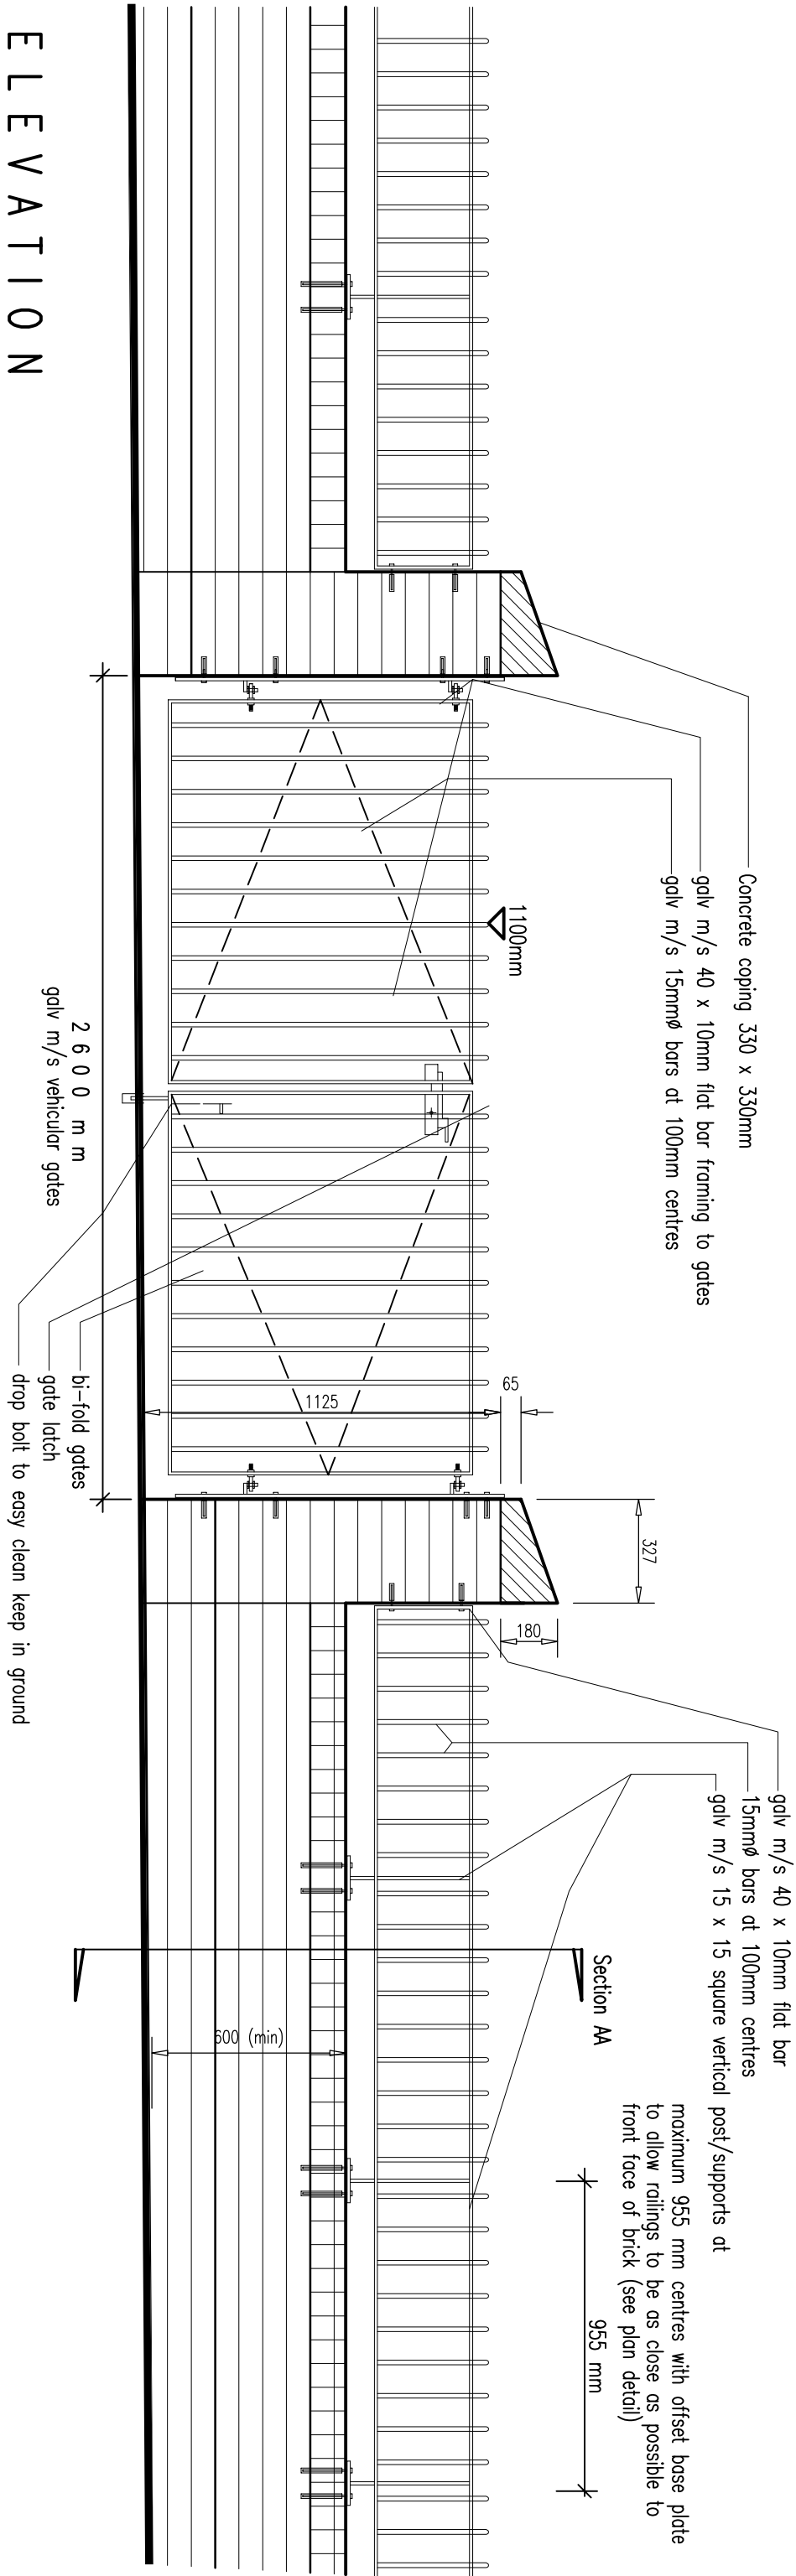

ELEVATION

All steelwork to be galvanized and painted – colour dark grey BS 00A13




PRIVATE SIDE  
PUBLIC SIDE  
15mm<sup>2</sup> galv. m/s flat bars at 100mm centres welded to vertical horizontal support flat bars  
approx. 750mm  
Vertical support offset brackets at max 900mm centres bolted to brickwork, base plate to be pitted to be sized to take 4 No bolts  
Smooth blue engineering brick on edge coping  
Header course  
smooth blue engineering bricks from conc. foundation to min. 2 courses above ground level  
100mm

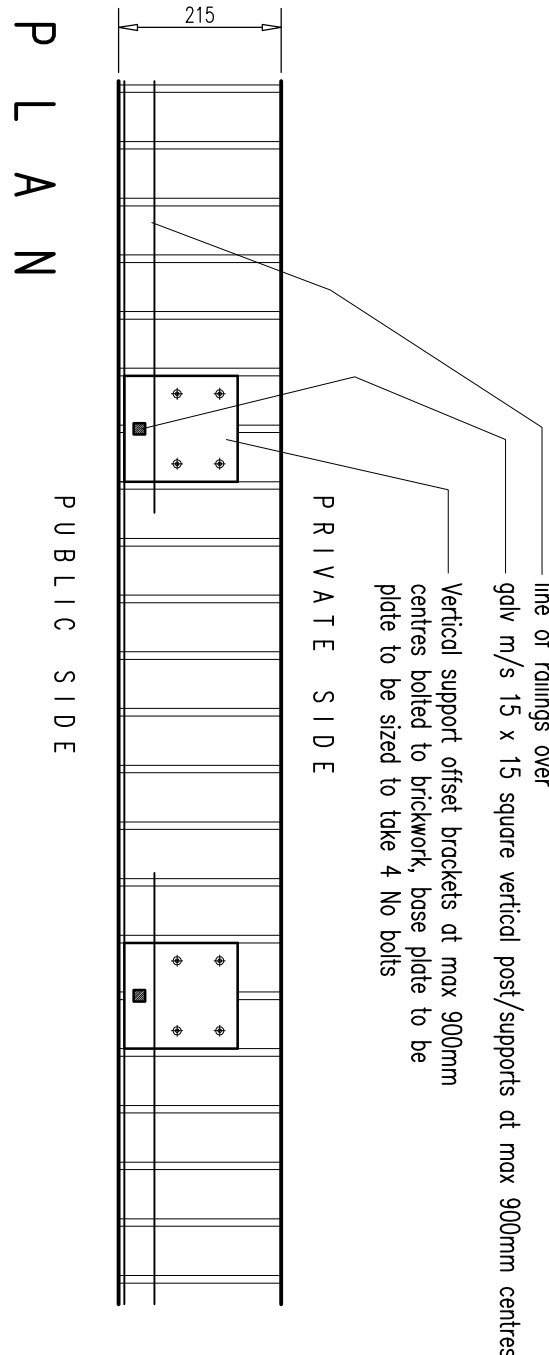


PLAN

SECTION A ~ A


LOW BRICK WALL and RAILINGS to front boundary

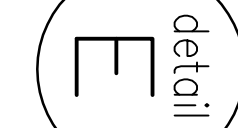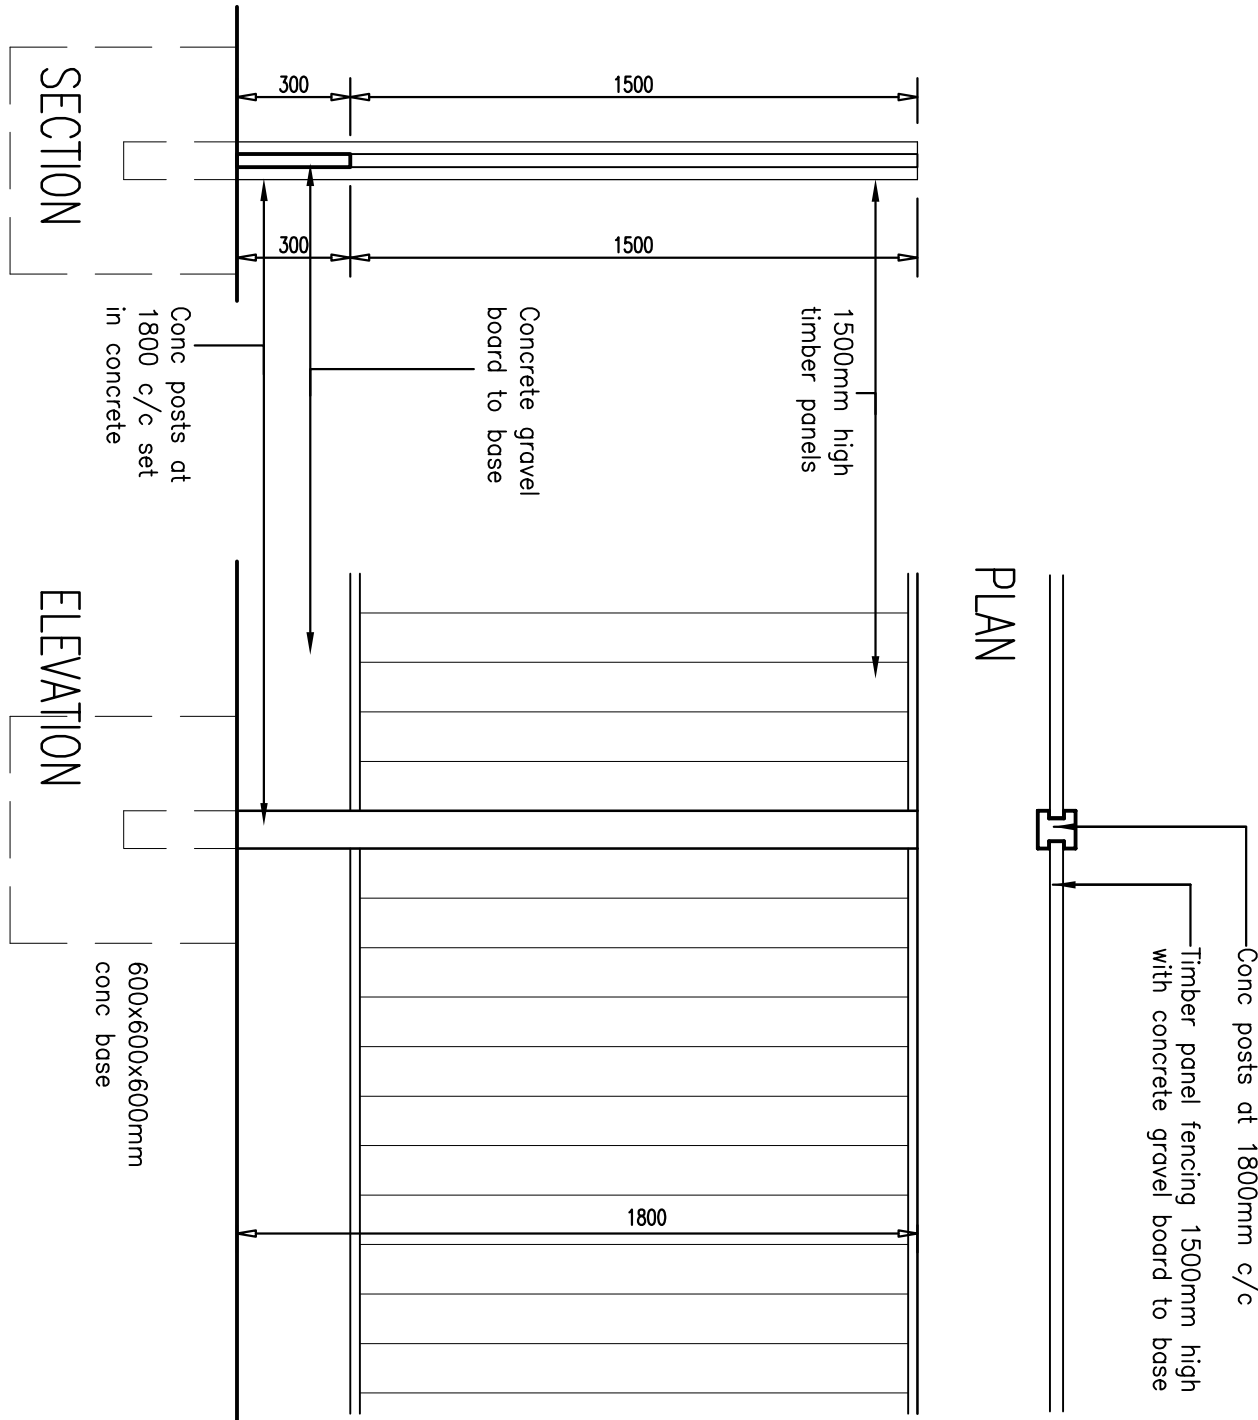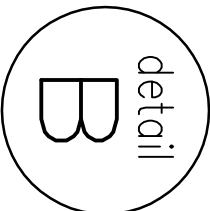



FENCES between adjoining rear gardens

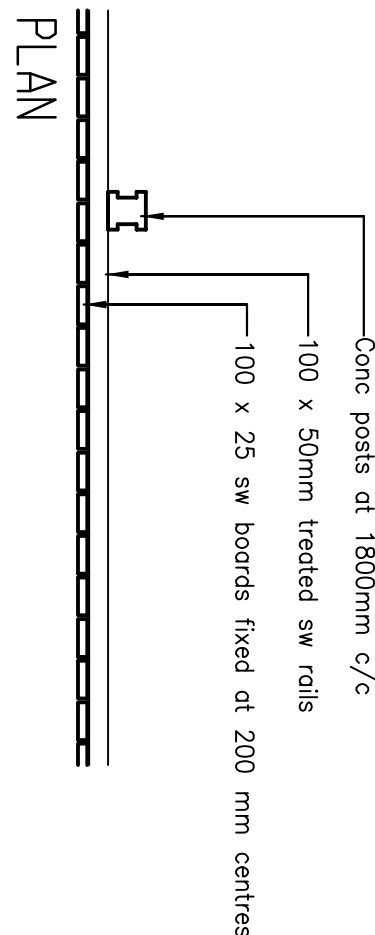

PLAN

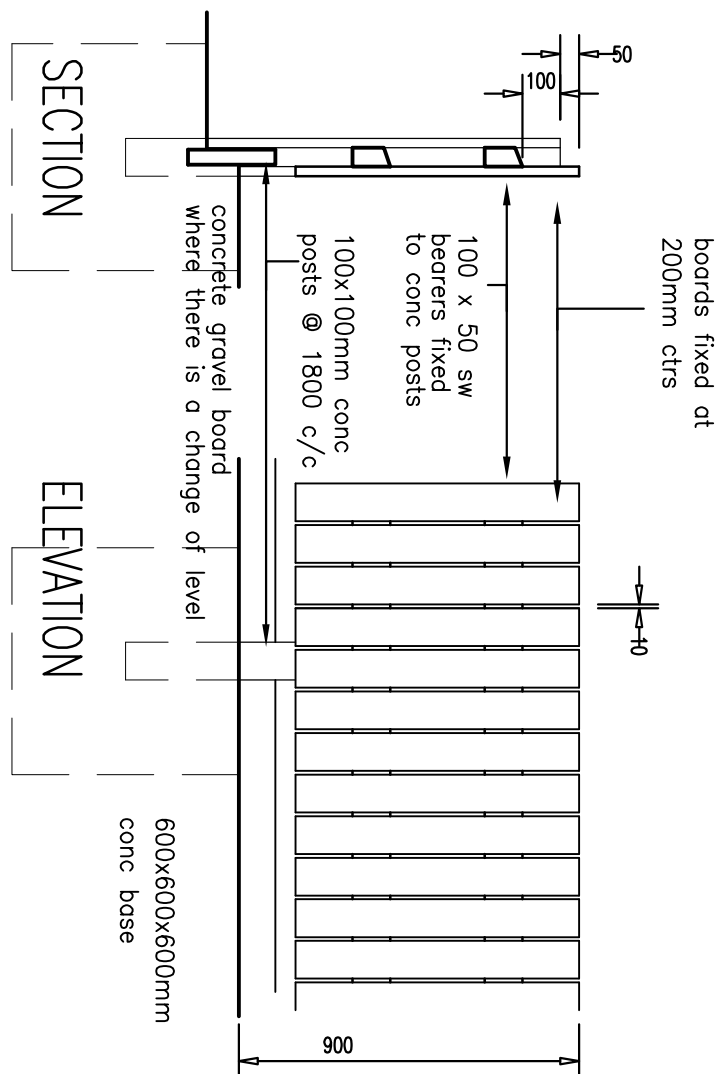


FENCES between adjoining front gardens

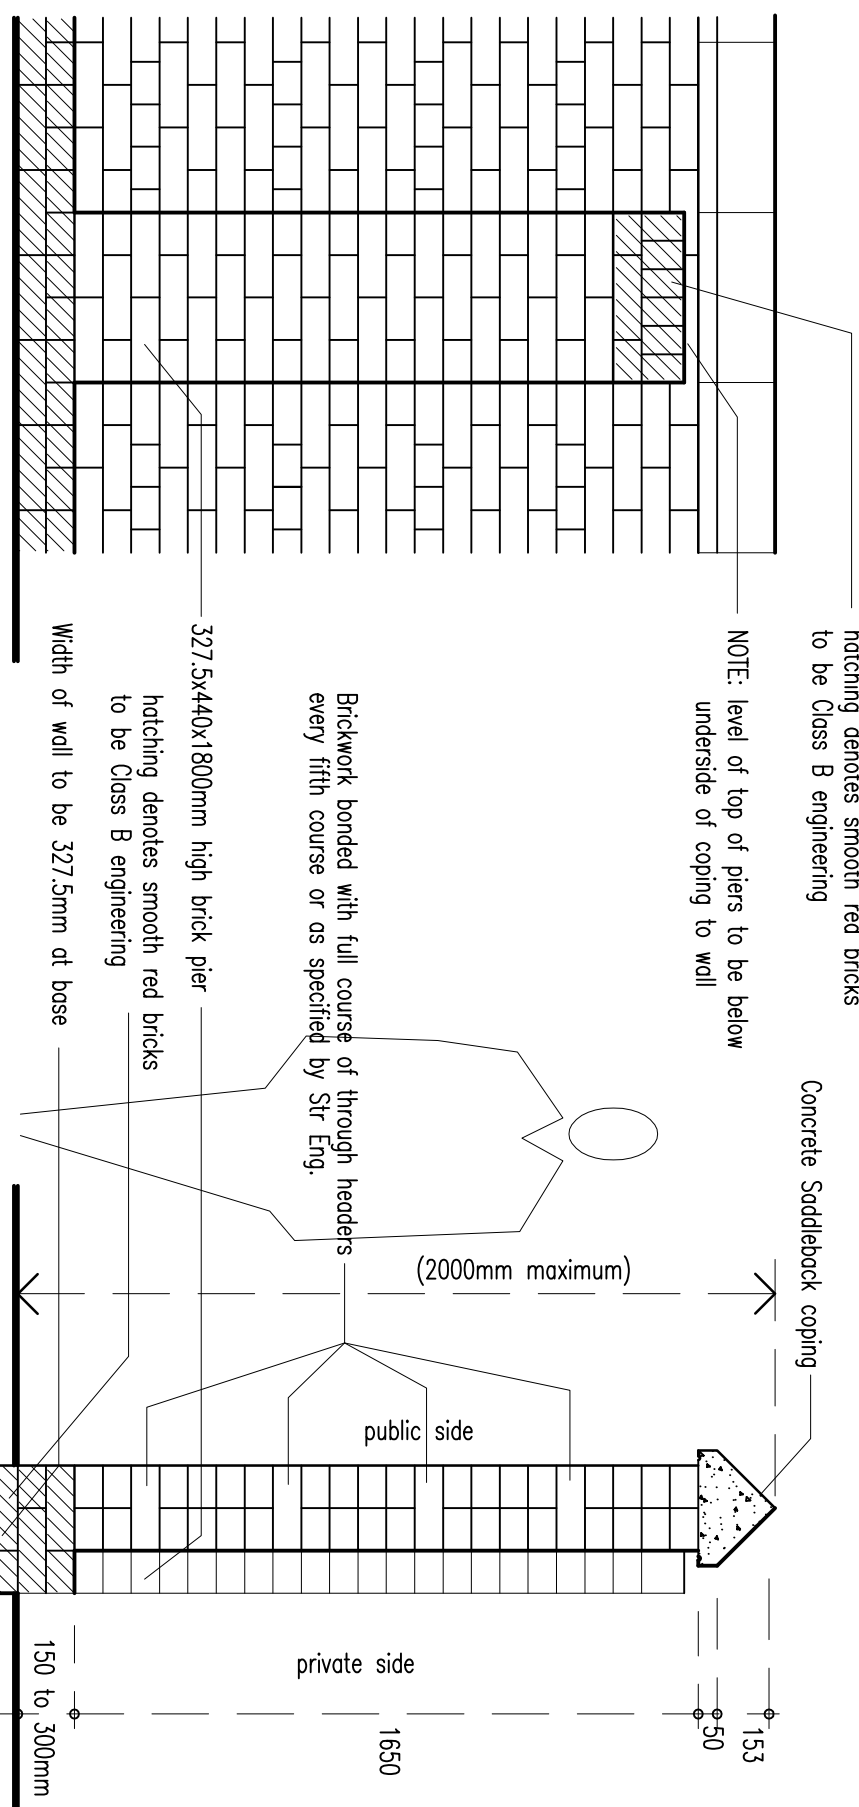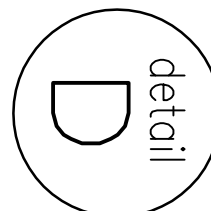

PRIVATE SIDE

2000mm BRICK BOUNDARY WALL

WALL to rear boundaries

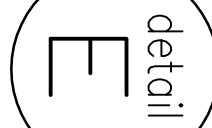

DATE: TITLE: BOUNDARY DETAILS SHEET 2			
JOB: 16 New houses at: TELLOW STREET Liverpool L4 4FL			
CLIENT: L M H			
SCALE: 1:20@A1		DWG. No: 1712/212	
DRAWN: TA	DATE: 11.07.13		
ARCHITECTS: PROJECT MANAGERS: PROPERTY CONSULTANTS: COM PLANNING CONSULTANTS:			
B Y A Limited Alina House, 10 St Vincent Street, Liverpool, L3 5XV Tel: 0151 708 6121 Fax: 0151 708 9141			
B		Y	
A			